


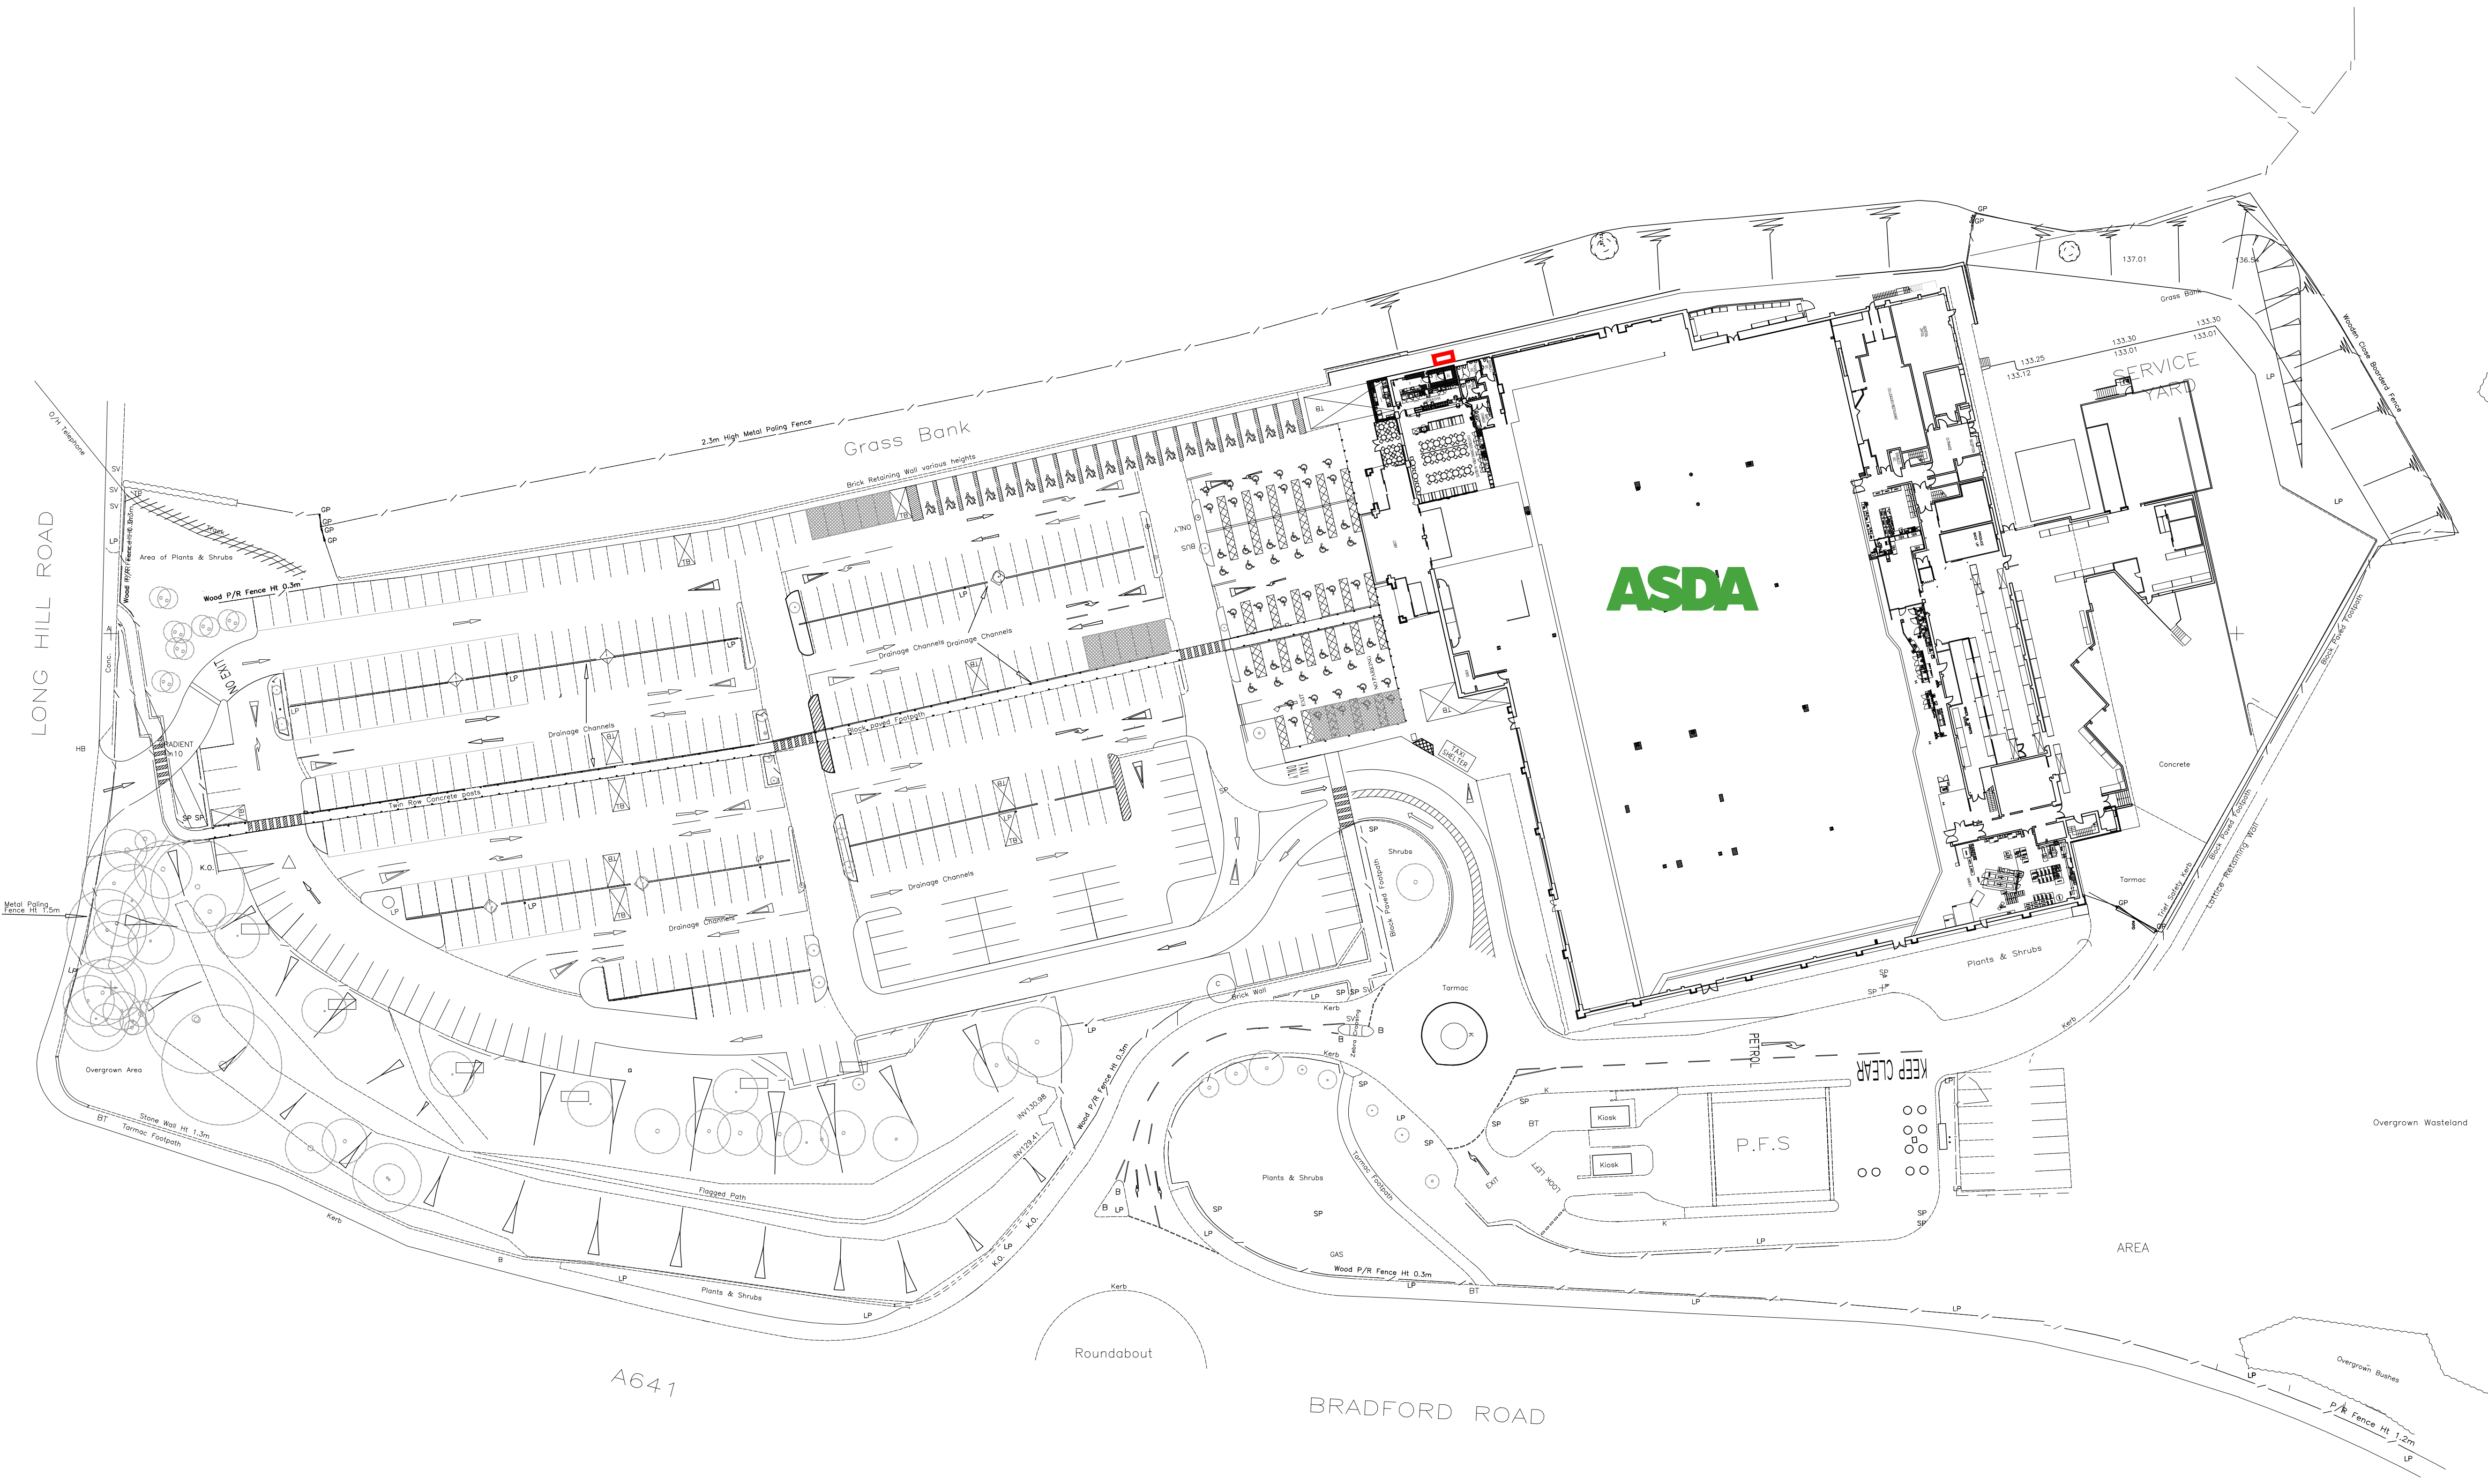

© Whittam Cox Architects - Disclaimer:

This drawing is copyright of WCEC Group Ltd trading as Whittam Cox Architects, and shall not be reproduced nor used for any other purpose without the written permission of the Architects. This drawing must be read in conjunction with all other related drawings and documentation. It is the contractors responsibility to ensure full compliance with the Building Regulations. Do not scale from this drawing, use figured dimensions only. It is the contractors responsibility to check and verify all dimensions on site. Any discrepancies to be reported immediately. IF IN DOUBT ASK. Materials not in conformity with relevant British or European Standards/Codes of practice or materials known to be deleterious to health & safety must not be used or specified on this project.

NOTES :


This drawing is to be read in conjunction with the following Whittam Cox Architects and ASDA documentation:

- ASDA Standard NBS (2020)
- Project specific Scope Of Works (if relevant)

Any discrepancies between this drawing and the above should be reported to the contract administrator.

C.D.M :

There are **NO SIGNIFICANT** risks associated with the works on this drawing that a competent contractor would not foresee.

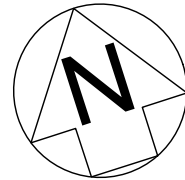

Location of works within context of site

14/05/24 Prelim		MD/MJC
PLANNING		
No	Date	Description
CLIENT		



PROJECT
PROPOSED PLANT ASSET
REPLACEMENT ASDA
HUDDERSFIELD
TITLE
EXISTING SITE LAYOUT PLAN

DRAWING STATUS	
PLANNING	
DRAWN	CHECKED
MD	MJC
SCALE	
1:500 @ A1	
DATE	
MAY 2024	

Whittam
ARCHITECTS / Cox
Chesterfield / 01246 260261
London / 020 3388 0019
Leeds / 0113 3566018
whittamcox.com

JOB NO.	DRAWING NO.	REV
230318	PL_02	-

