




NOTES
 This drawing has been prepared specifically for the purpose of obtaining Planning and or Building Regulations Approval. Its suitability for other purposes without additional supplementary details and specifications cannot be guaranteed.

All dimensions are to be checked on site, any discrepancies are to be reported to the designer before work commences. Use only figured dimensions.

All structural components shown are indicative only. Details / calculations of structural members are to be provided by the Structural Engineer.

This drawing is not to be copied or divulged to a third party without written permission.

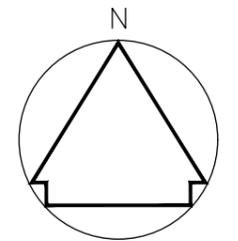

- Existing / Repaired drystone wall
- 1.8m high timber fence with lockable gate
- Hedge with fence to rear

P01	Preliminary issue	21.05.24
-----	-------------------	----------

REV.	REVISION DESCRIPTION	DATE
------	----------------------	------

DRG. STATUS:	PLANNING
--------------	----------



JOB	Land at Yew Tree Road & Burn Road Birchcliffe Huddersfield
-----	--

TITLE	BOUNDARY LAYOUT
-------	-----------------

SCALE at A3	DATE
1:500	May 2024

DRG. No.	2215-0315-P01
----------	---------------

