


Notes

All dimensions to be site checked by contractor prior to the commencement of works.

Revisions

Thomas Morgan Architect  
1 New Hagg, Holmfirth  
HD9 6RN  
www.thomas-morgan.co.uk

16 Nabbs Lane  
Slaithwaite  
HD7 5AU

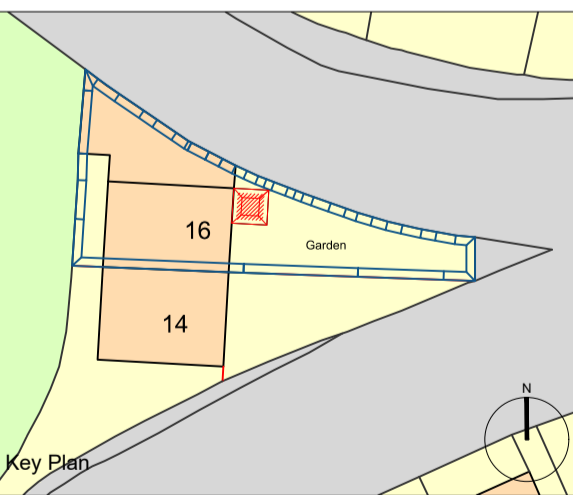


Drawing Title  
**EXISTING AND PROPOSED SIDE ELEVATION 2**

Scale bar		
Scale	1:50@A1	
Status	PLANNING	
First Issued	24/05/2024	

Job No.	Dwg. No.	Rev.
2408	/ 103	-

1 EXISTING SIDE ELEVATION FROM No. 14  
1:50@A1

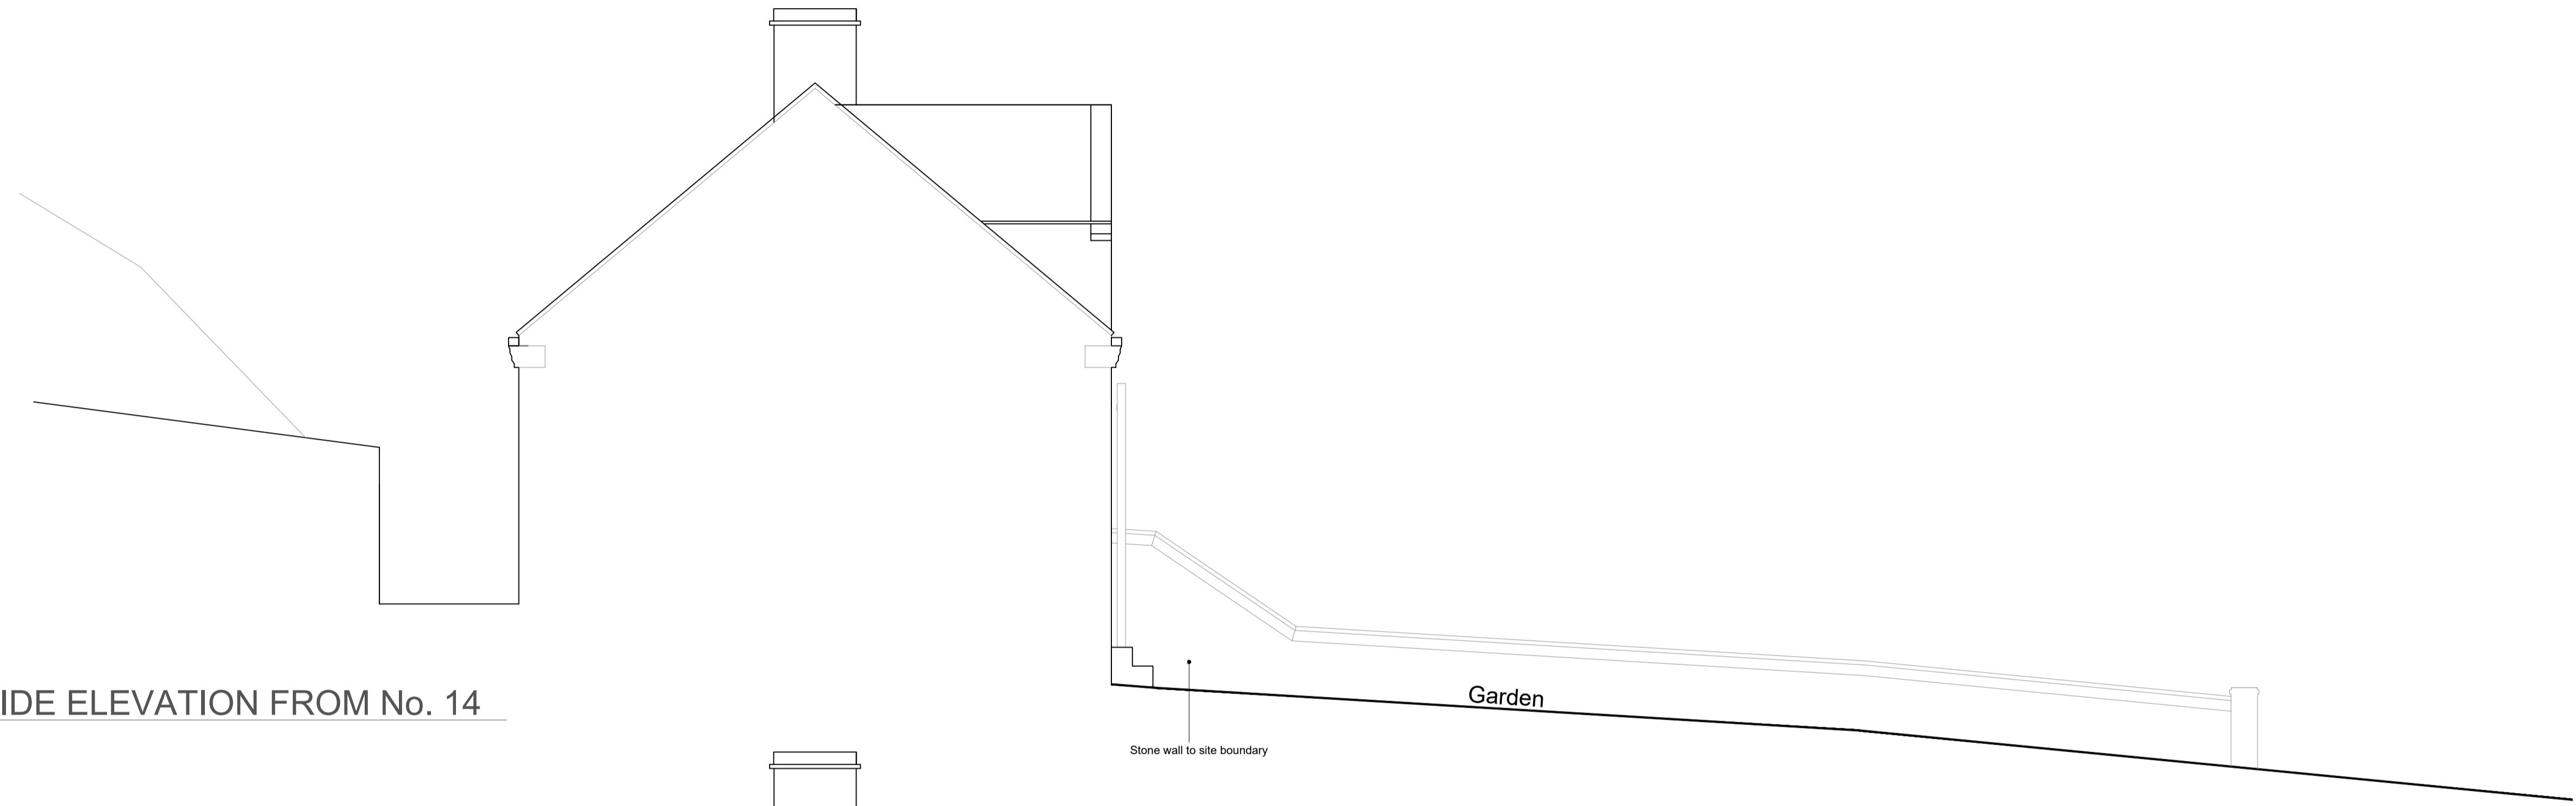

2 PROPOSED SIDE ELEVATION FROM No. 14  
1:50@A1

