



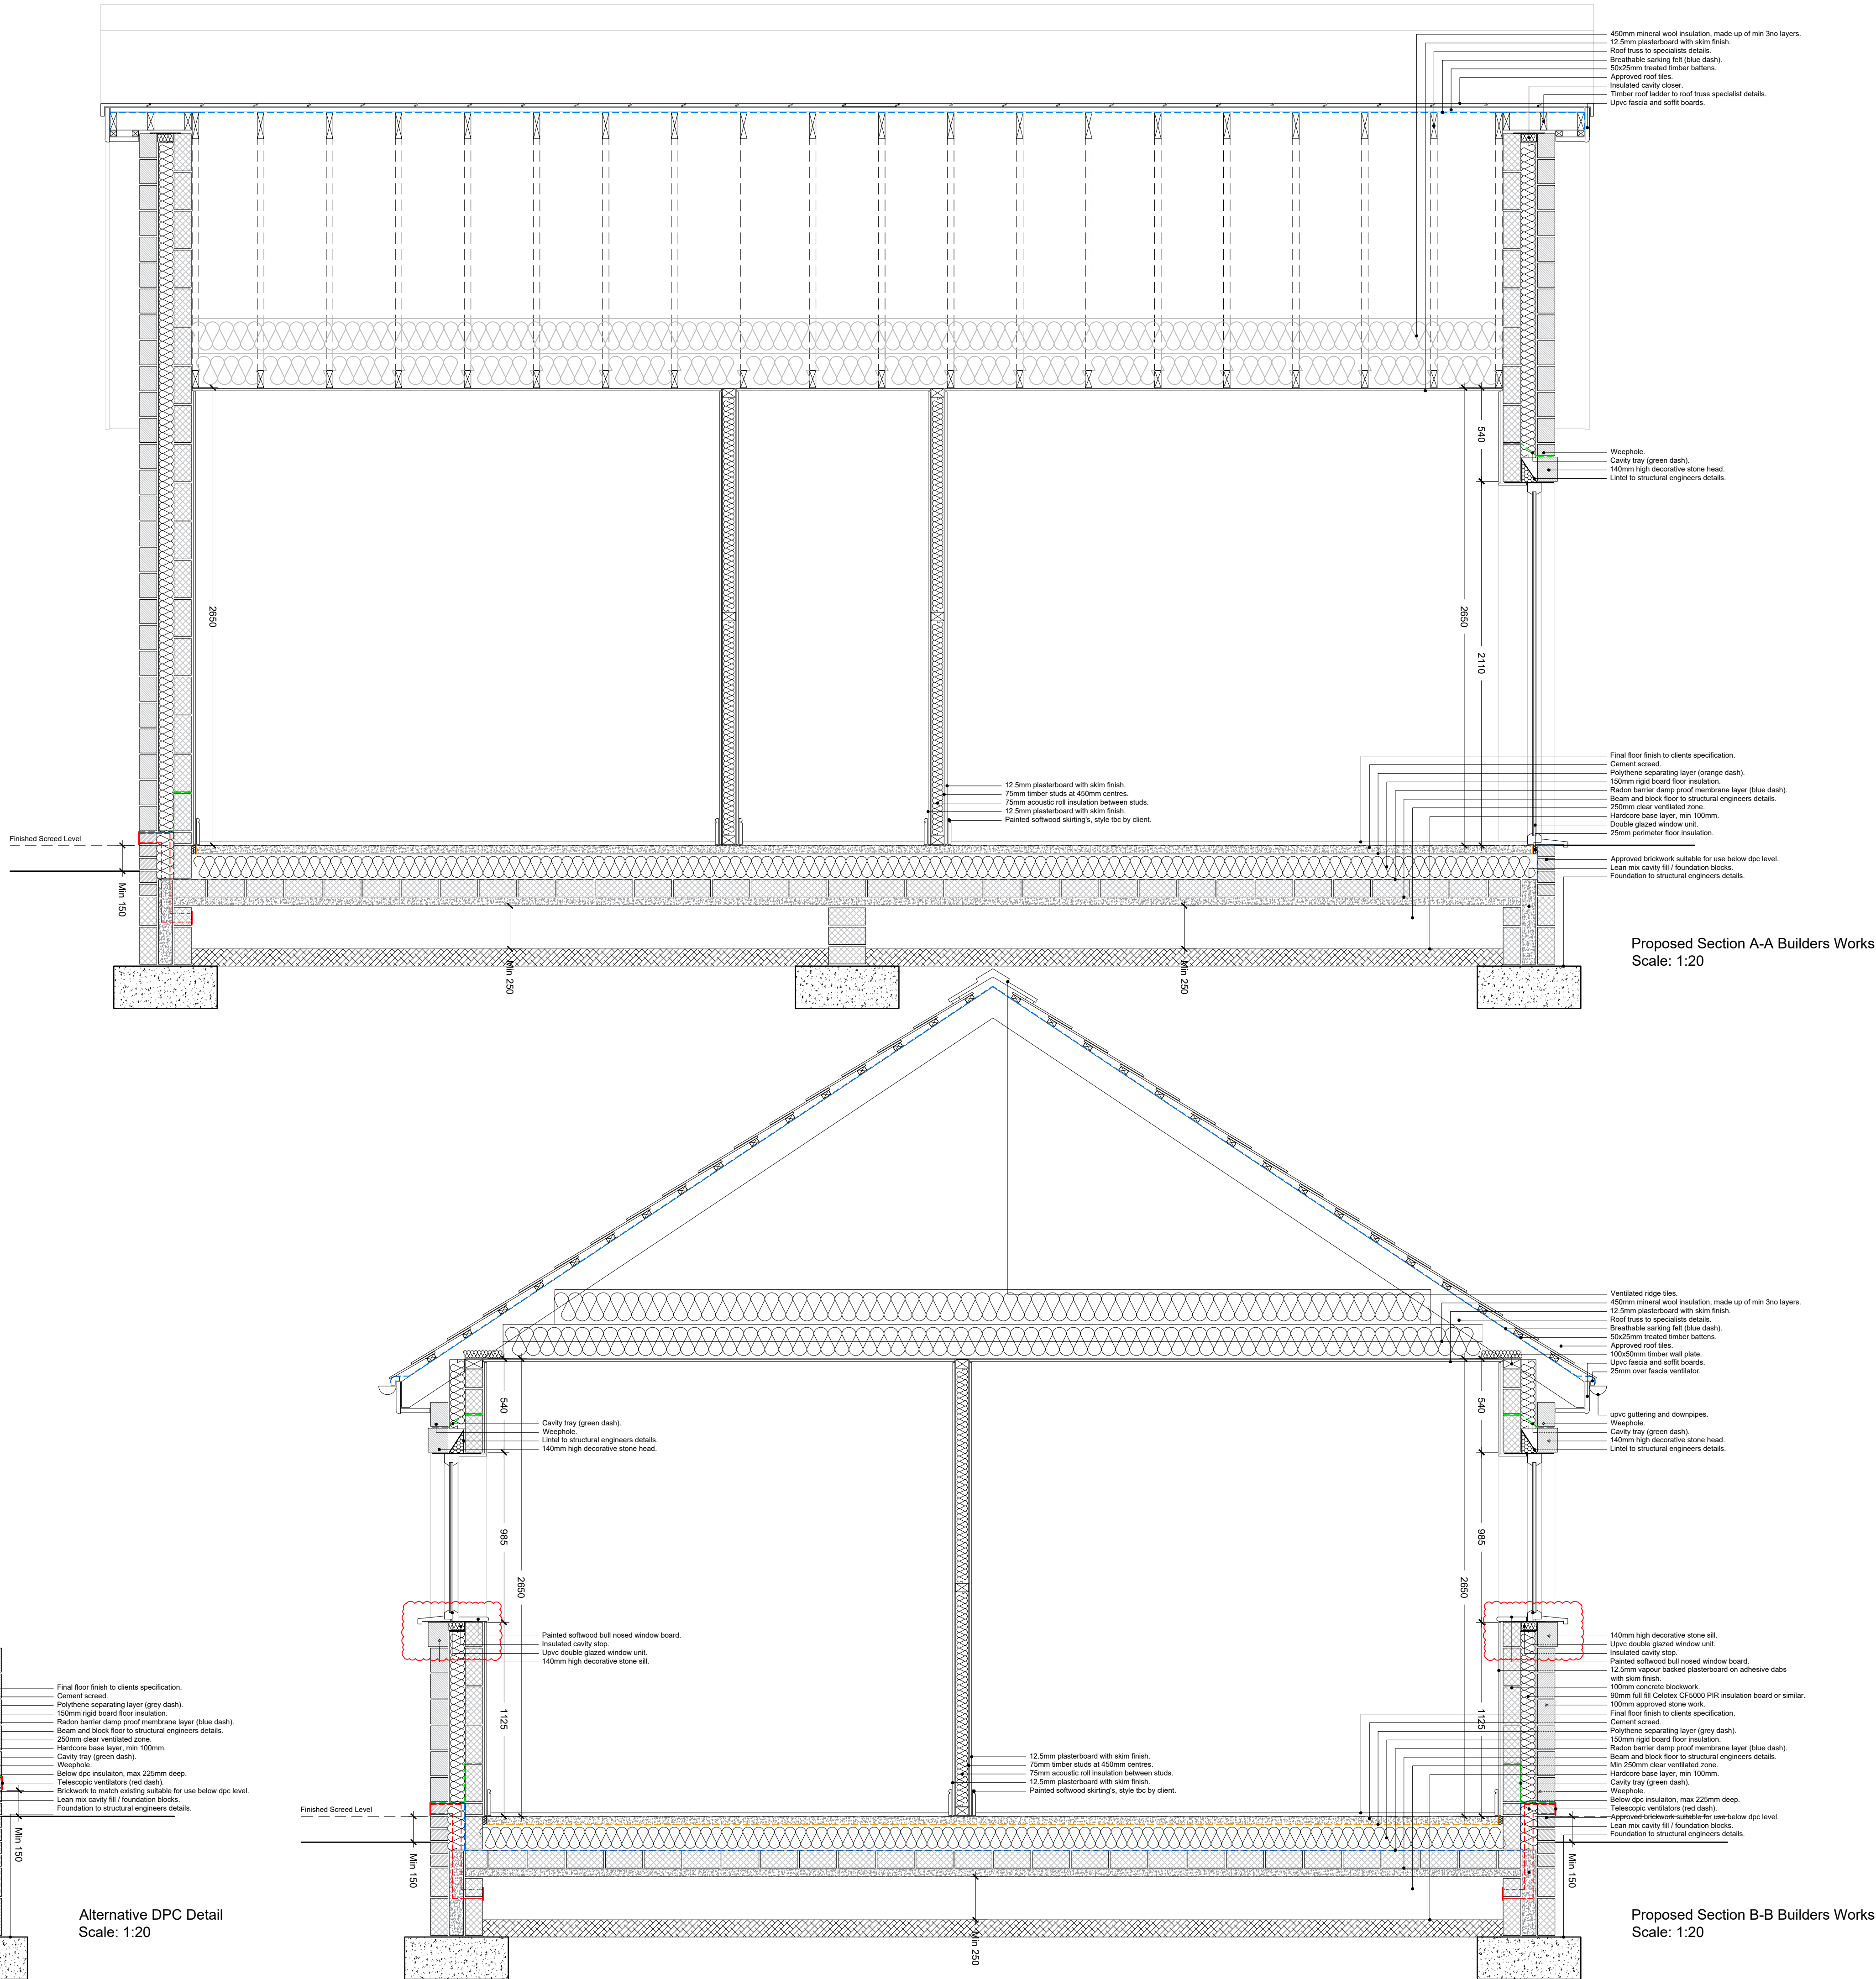

Do not scale from this drawing. All drawings to be checked on site. If in doubt, please ask.

Revision: A Date: 14/06/2023
Drawings revised following building control and SAP assessor comments.
Revision: B Date: 06/07/2023
Drawings revised following site team comments.
Revision: C Date: 24/11/2023
Window sills and decorative stonework revised following changes on site.

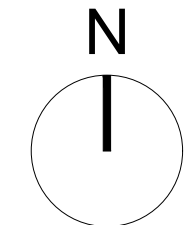

CHETWYND ARCHITECTS

Address: 305 Springvale Road, Crookesmoor, Sheffield, S10 1LL
Tel: 07891586373
Email: andrew@chetwyndarchitects.co.uk
Instagram: a_chetwynd

Client:
Mr P Hargreaves

Project:
Crosland Moor

Huddersfield

HD4 5AY

Drawing Title:
Proposed Dwelling Type 01

Section A-A and B-B Builders Works

Drawing Status:
Construction

Scale: 1:20
Date: 18/05/2023
Paper Size: A1
DWG No: 2138_31C