


FOUNDATION PLAN

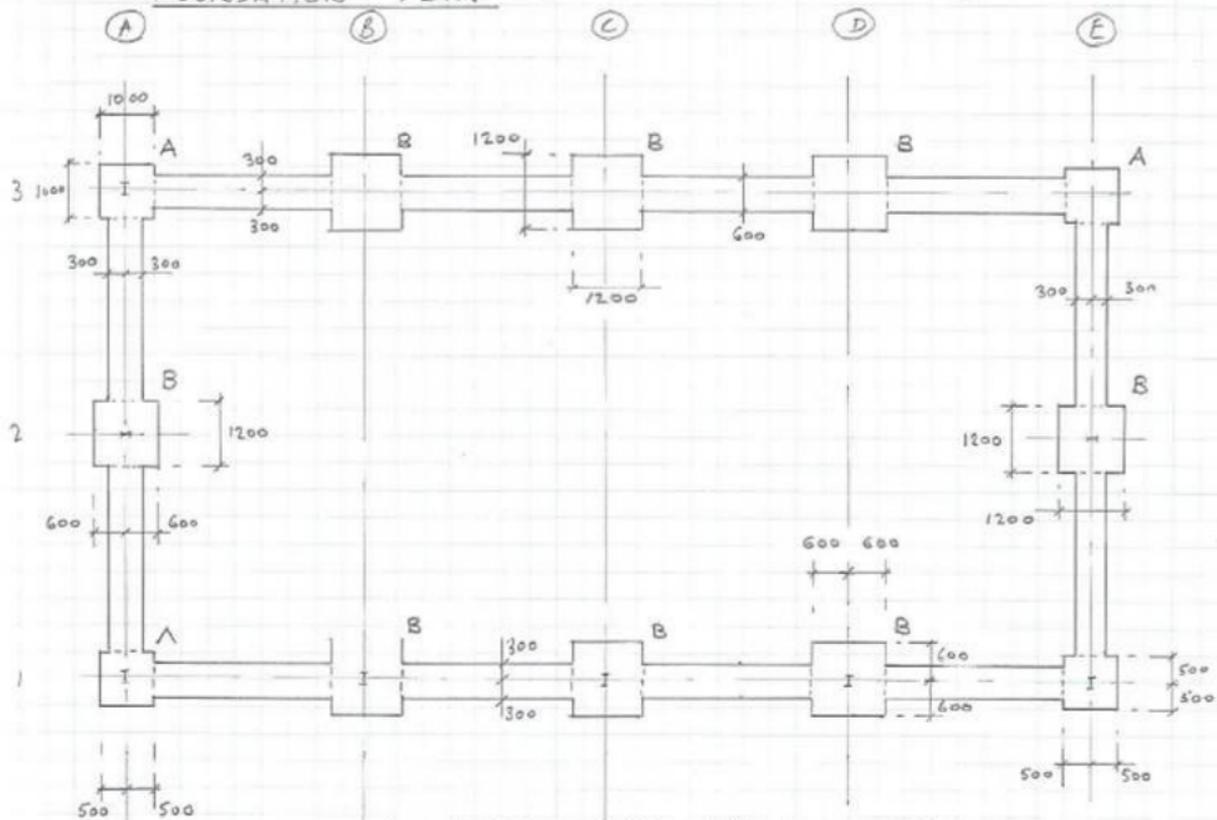


A - 1000 x 1000 x 450 DEEP MASS CONCRETE GEN 1
 B - 1200 x 1200 x 600 DEEP MASS CONCRETE GEN 1

STRIP FOOTINGS, 600 wd x min 200 THK TO SUIT NATURAL GROUND LEVEL.

SECTION THROUGH
COLUMN
FOUNDATION

OUTSIDE

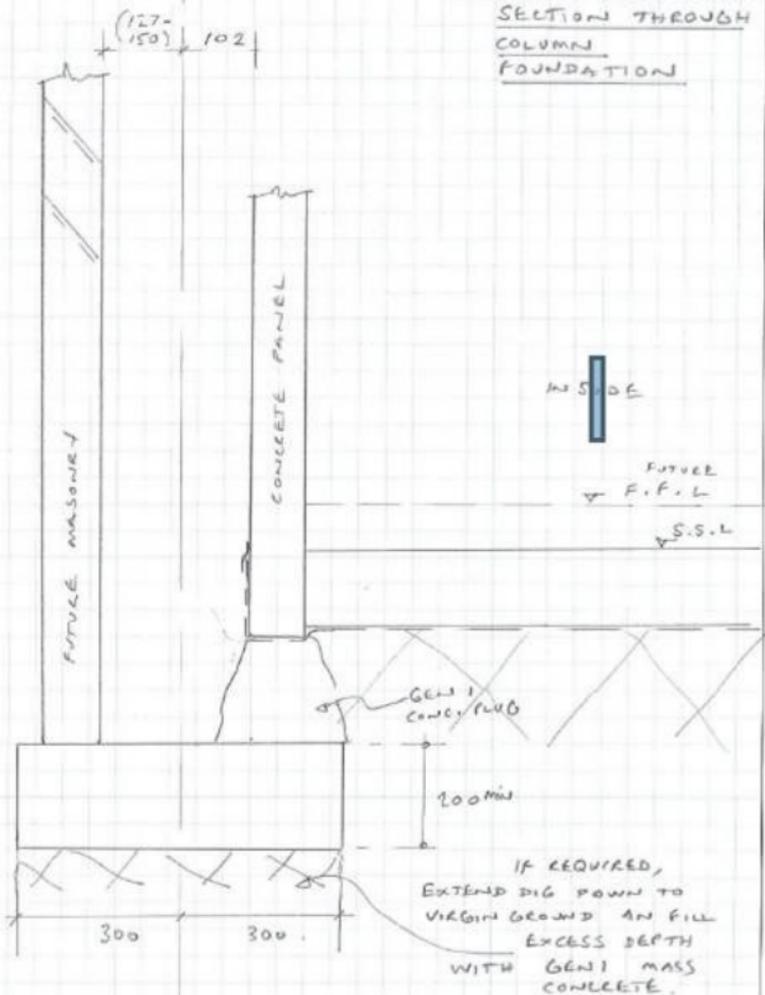

SIDE
ELEVATIONS

SECTION THROUGH
COLUMN
FOUNDATION

$\frac{1}{4}$
(127-
150) 105

