


EXISTING LAYOUT FOR 5 WATER ROYD AVENUE, MURFIELD, WFA 9LS

NOT TO SCALE.

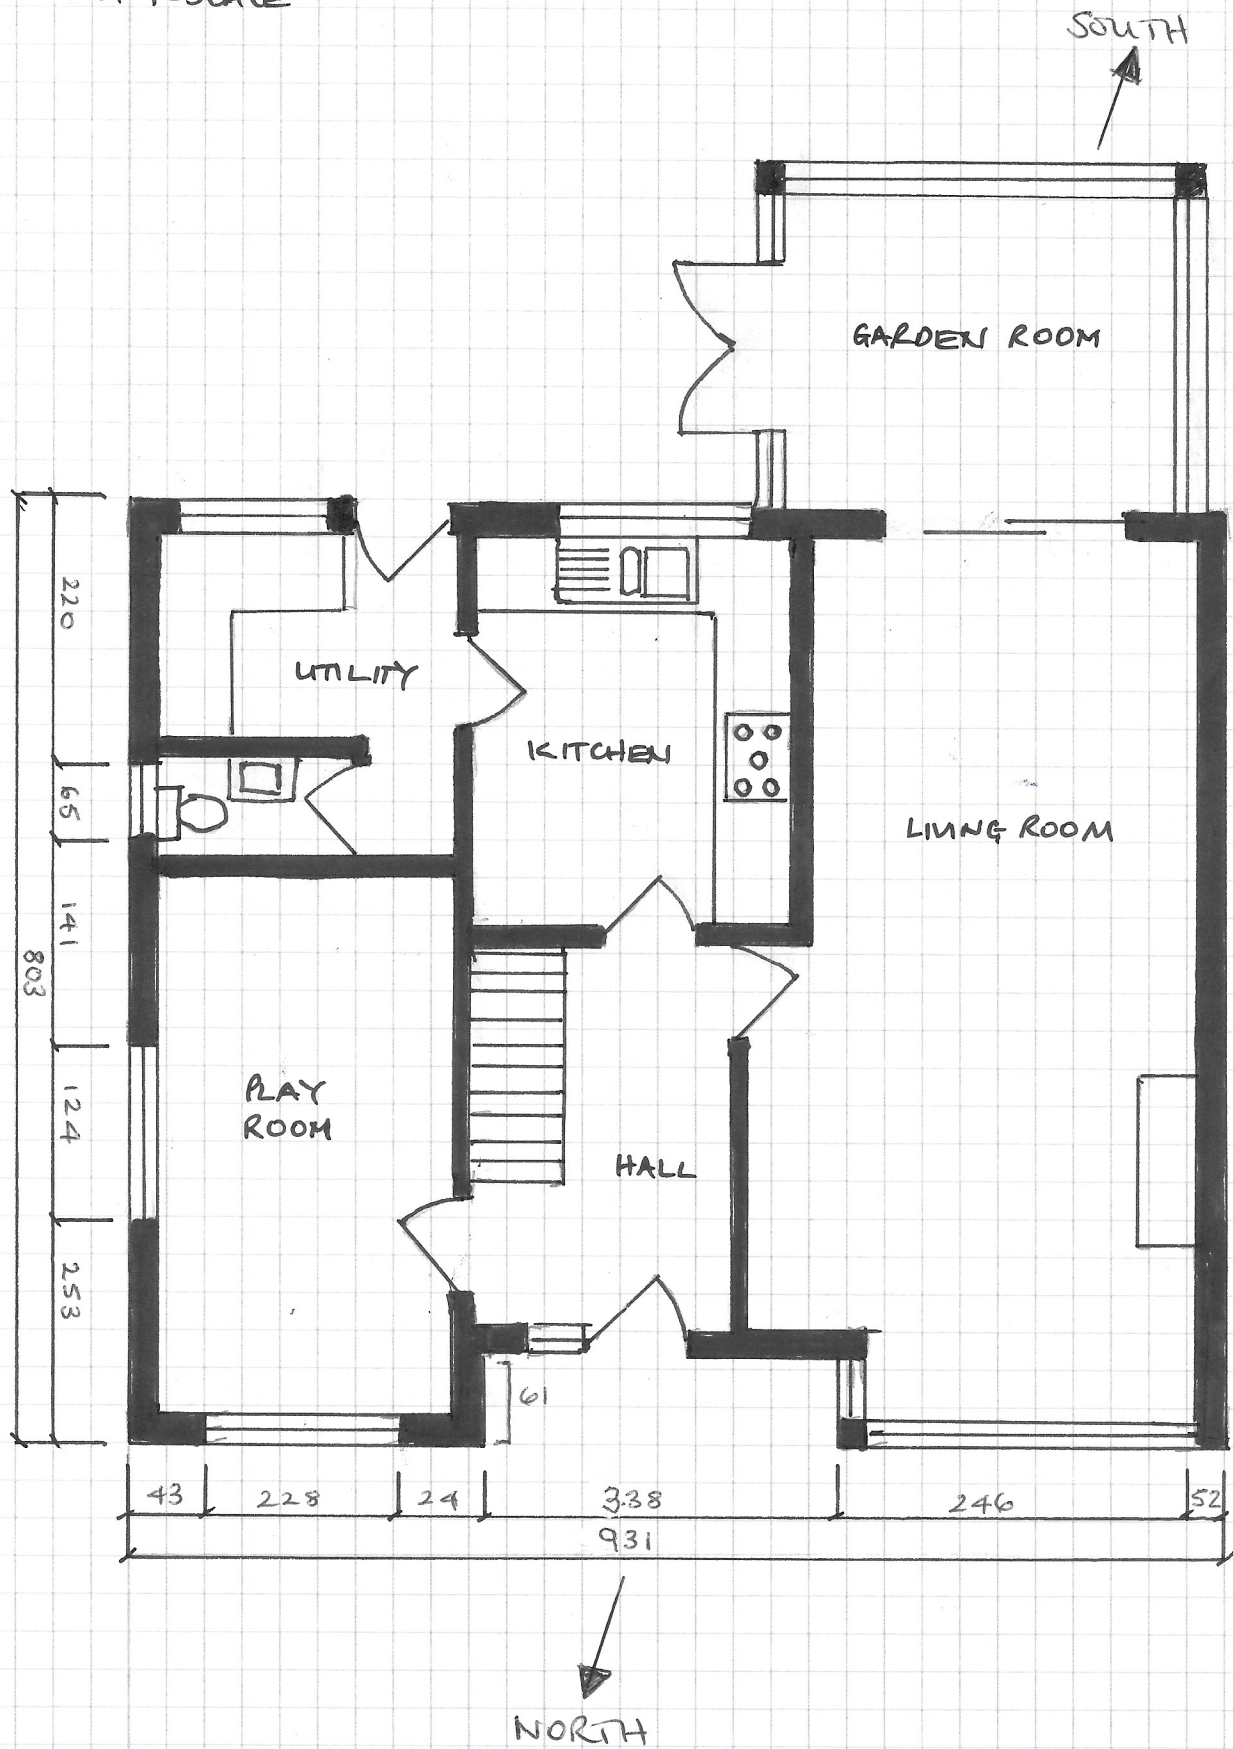

WATER ROYD AVENUE