

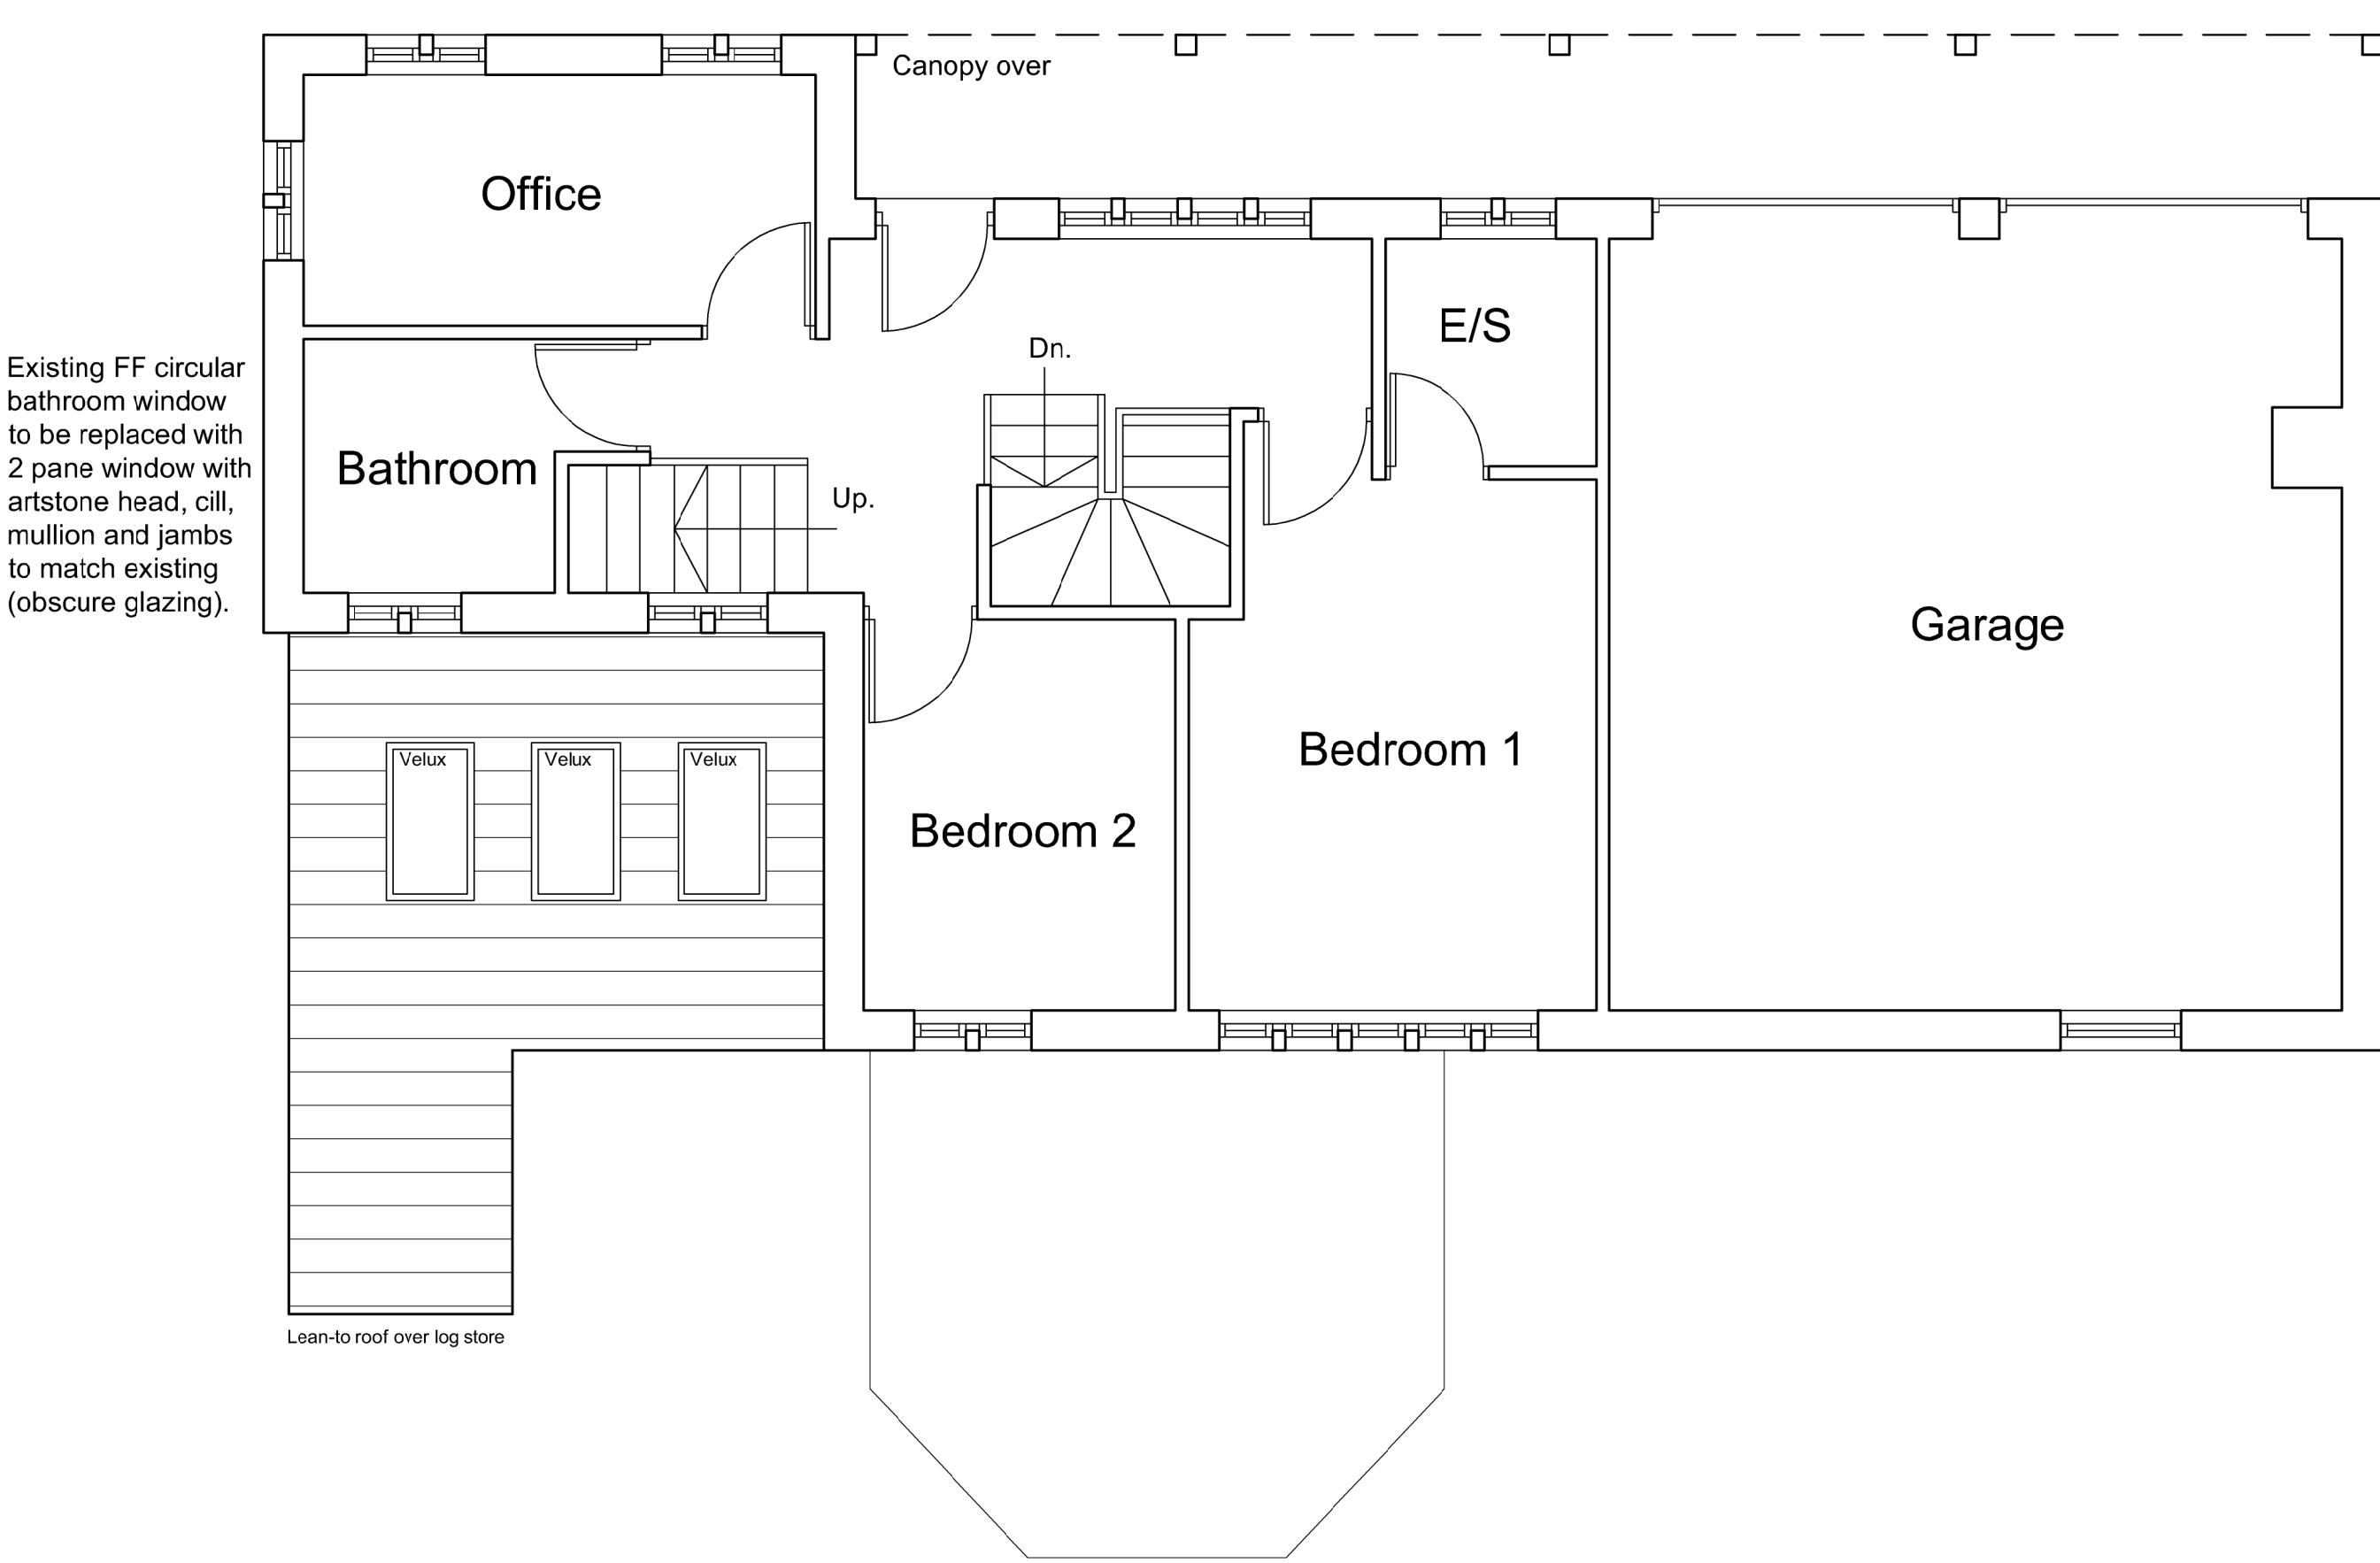


Upper Ground Floor Plan

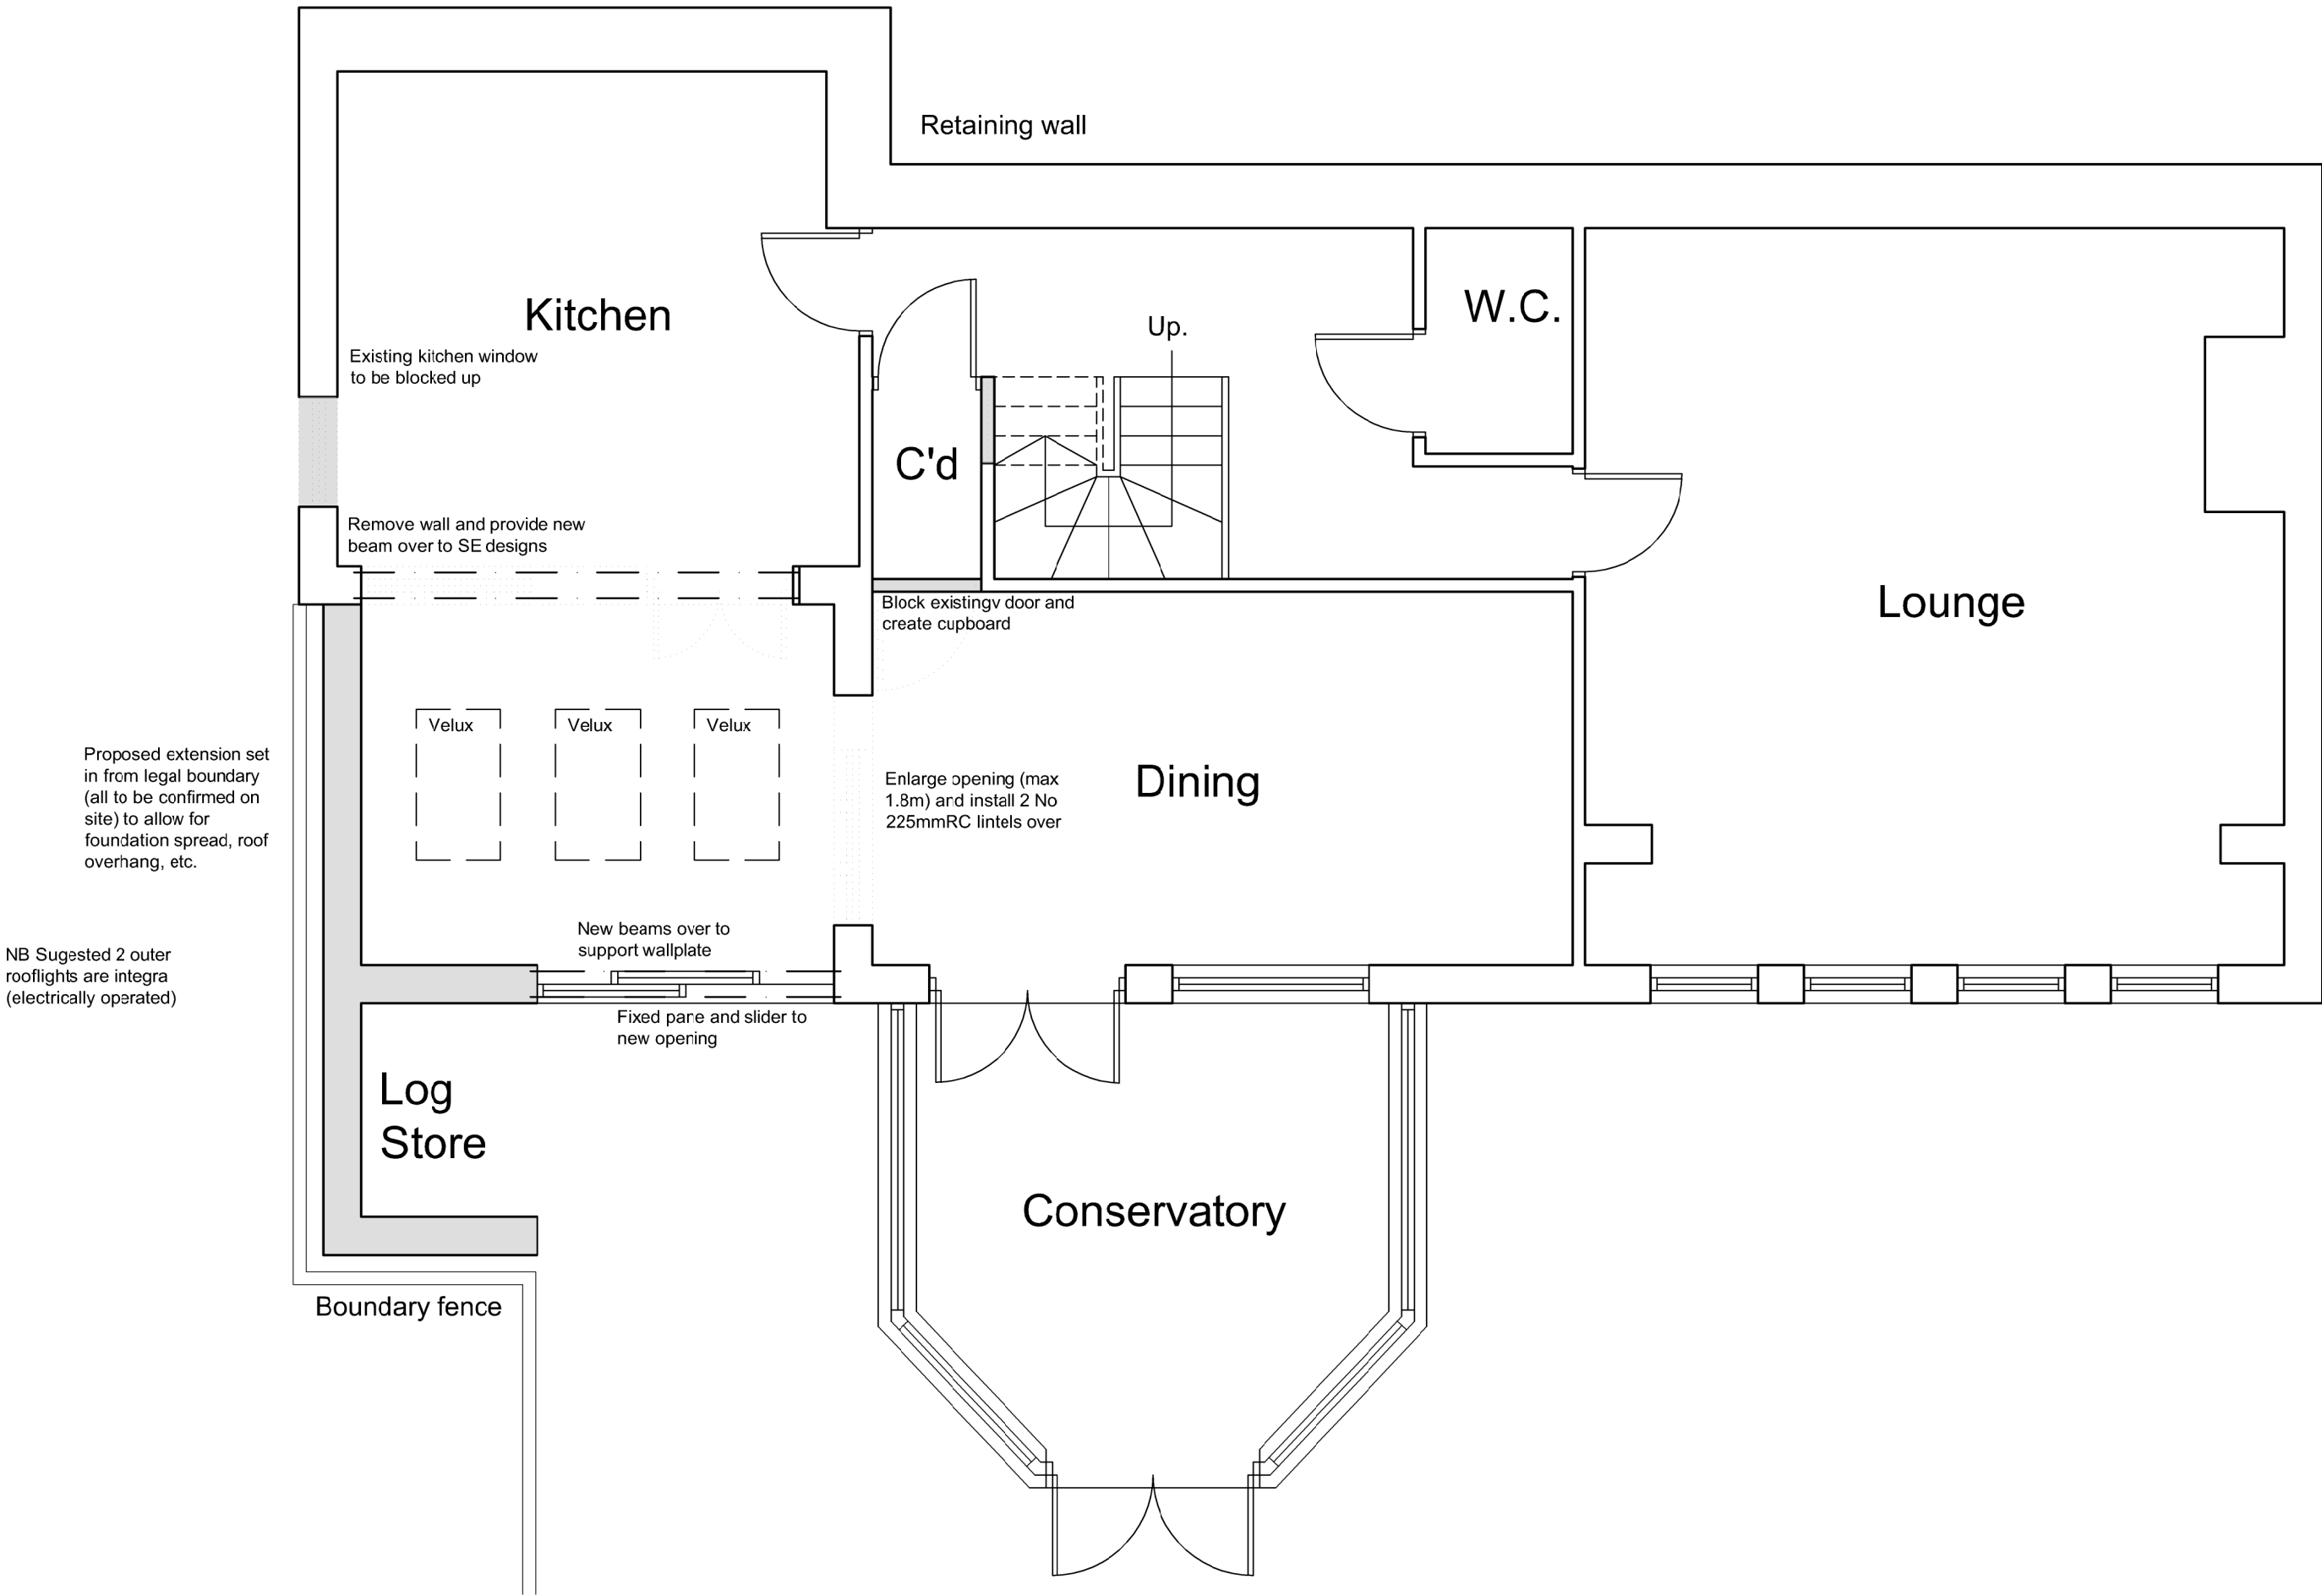

Lower Ground Floor Plan

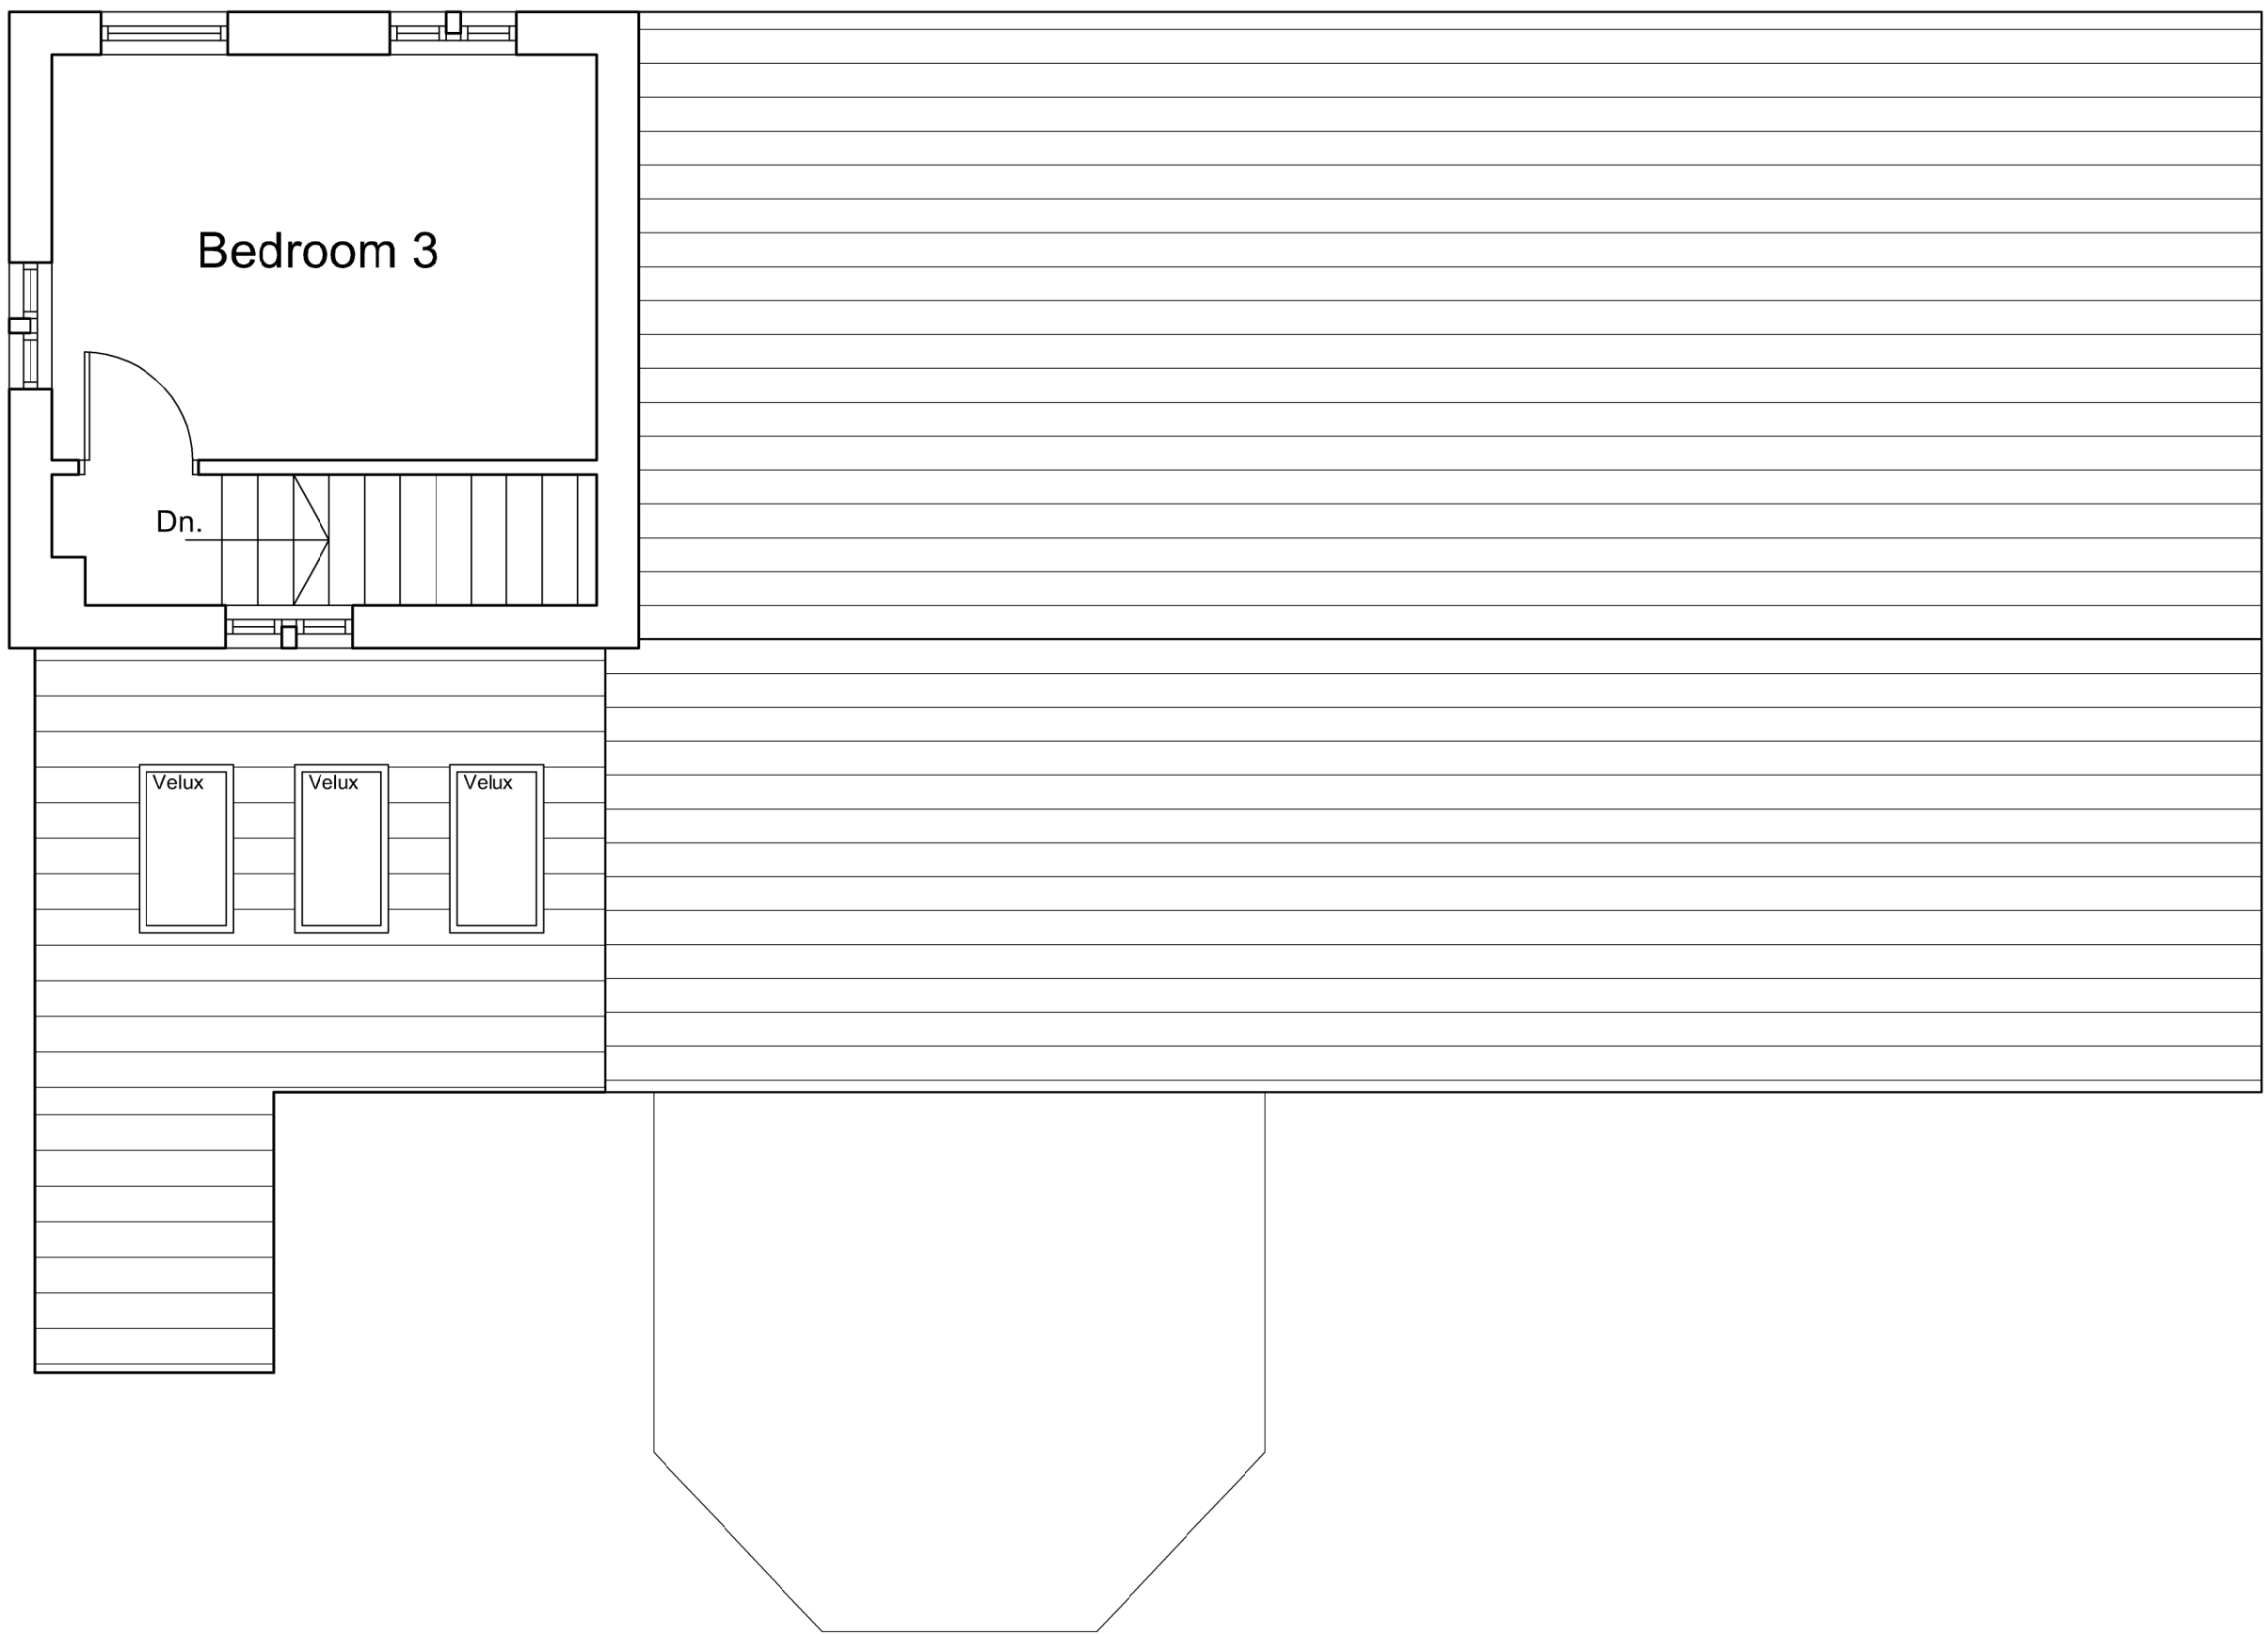

First Floor Plan

