


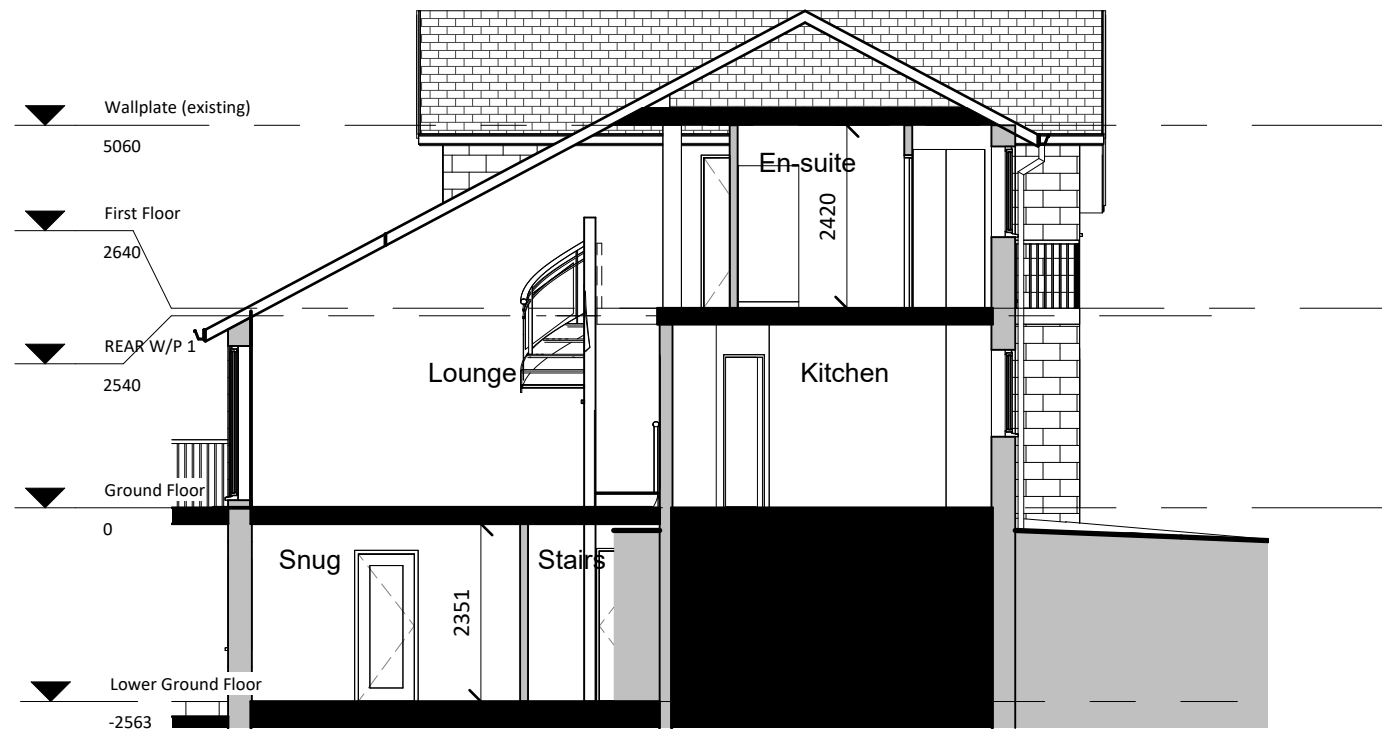

- NOTES**
- Do not scale from this drawing.
 - Due the nature of the project (existing property) dimensions may vary on site to those shown.
 - The contractor and any specialist designers are responsible for checking all dimensions, tolerances etc before works commence or any materials are ordered / manufactured
 - Any discrepancies to be referred to the designer.
 - Refer to structural engineers drawings for all structural elements. Structural elements denoted on this drawing are for information only.
 - All dimensions are structural i.e. before plaster or other finishes unless stated otherwise
 - This drawing is copyright of Stonehouse Architectural Ltd and must not be reproduced without authorisation.

1

Existing Section

1 : 100

STONEHOUSE & CO

ARCHITECTURAL DESIGN

T:07745 806369

E:ben@stonehouseandco.co.uk

W:www.stonehouseandco.co.uk

No.	Description	Date

PURPOSE OF ISSUE

Planning

PROJECT

161 High Street, Batley

SHEET

Existing Sheet 5

CLIENT

Mr O Hashmi

Date	Project number	Scale (@ A3)
30.04.24	J24-050	1 : 100
Drawn by	DRAWING NUMBER	REV
Author	P04	