



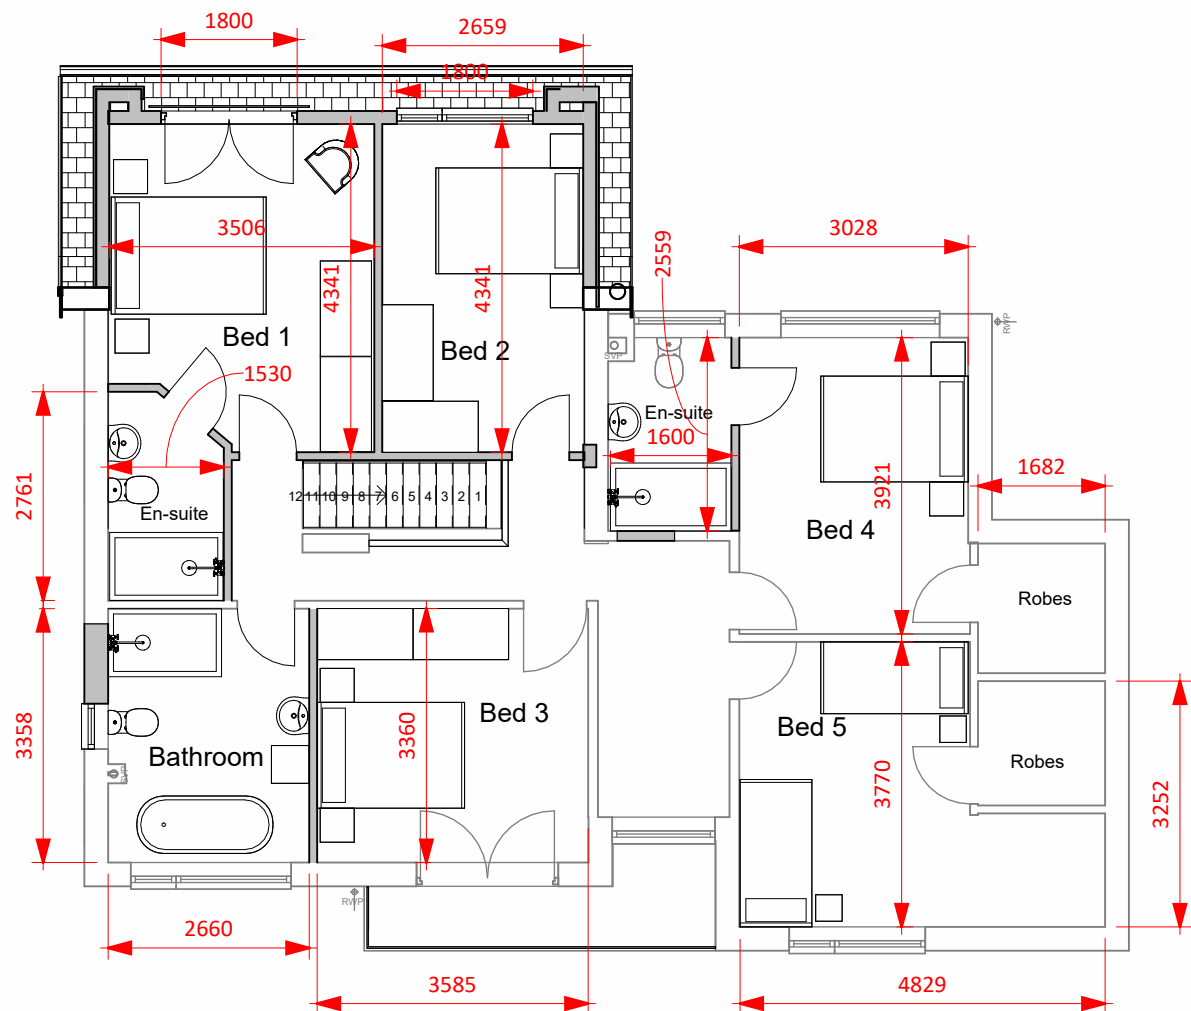

**1** 03b FF Proposed  
1 : 100

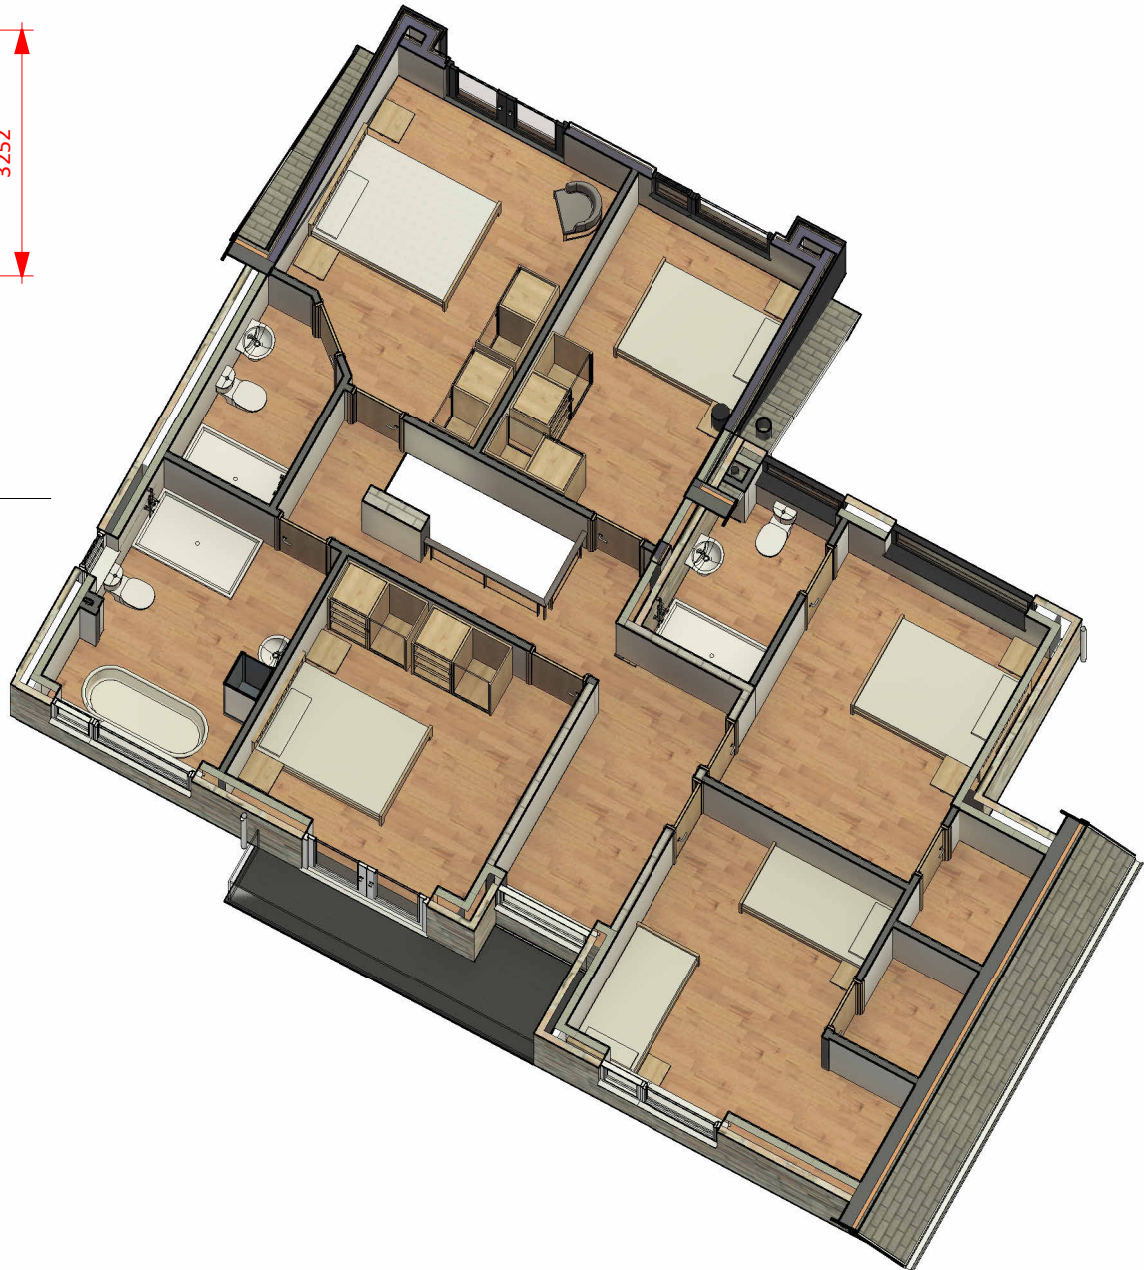

**NOTES**

- Do not scale from this drawing.
- Due to the nature of the project (existing property) dimensions may vary on site to those shown.
- The contractor and any specialist designers are responsible for checking all dimensions, tolerances etc before works commence or any materials are ordered / manufactured
- Any discrepancies to be referred to the designer.
- Refer to structural engineers drawings for all structural elements. Structural elements denoted on this drawing are for information only.
- All dimensions are structural i.e. before plaster or other finishes unless stated otherwise
- This drawing is copyright of Stonehouse Architectural Ltd and must not be reproduced without authorisation.

STONEHOUSE & CO  
ARCHITECTURAL DESIGN

T:07745 806369  
E:ben@stonehouseandco.co.uk  
W:www.stonehouseandco.co.uk

| No. | Description | Date |
|-----|-------------|------|
|     |             |      |
|     |             |      |
PURPOSE OF ISSUE  
Planning

PROJECT  
161 High Street, Batley

SHEET  
Proposed Sheet 4

CLIENT  
Mr O Hashmi

|                  |                           |                         |
|------------------|---------------------------|-------------------------|
| Date<br>30.04.24 | Project number<br>J24-050 | Scale (@ A3)<br>1 : 100 |
| Drawn by<br>bl   | DRAWING NUMBER<br>P13     | REV                     |