

ARCHITECTURE | PLANNING | DESIGN

Malkin Farm
Brow Lane
Holmfirth
HD9 2RJ
07946872499
paul@paulmatthewsarchitectural.co.uk
www.paulmatthewsarchitectural.co.uk

Company Registration Number: 09898149 – Company
Registered in England and Wales







Project
Erection of Canopy to Front and Dormer Loft
Conversion, at, 38 Birmingham Lane, Meltham,
Holmfirth, HD9 5LH
Client

Mr & Mrs S Boothroyd


Drawing Title/Issue

General Arrangement as Proposed

scale	date	sheet size	dwg. no.
1:100	04/2024	A2	24/1001/06a

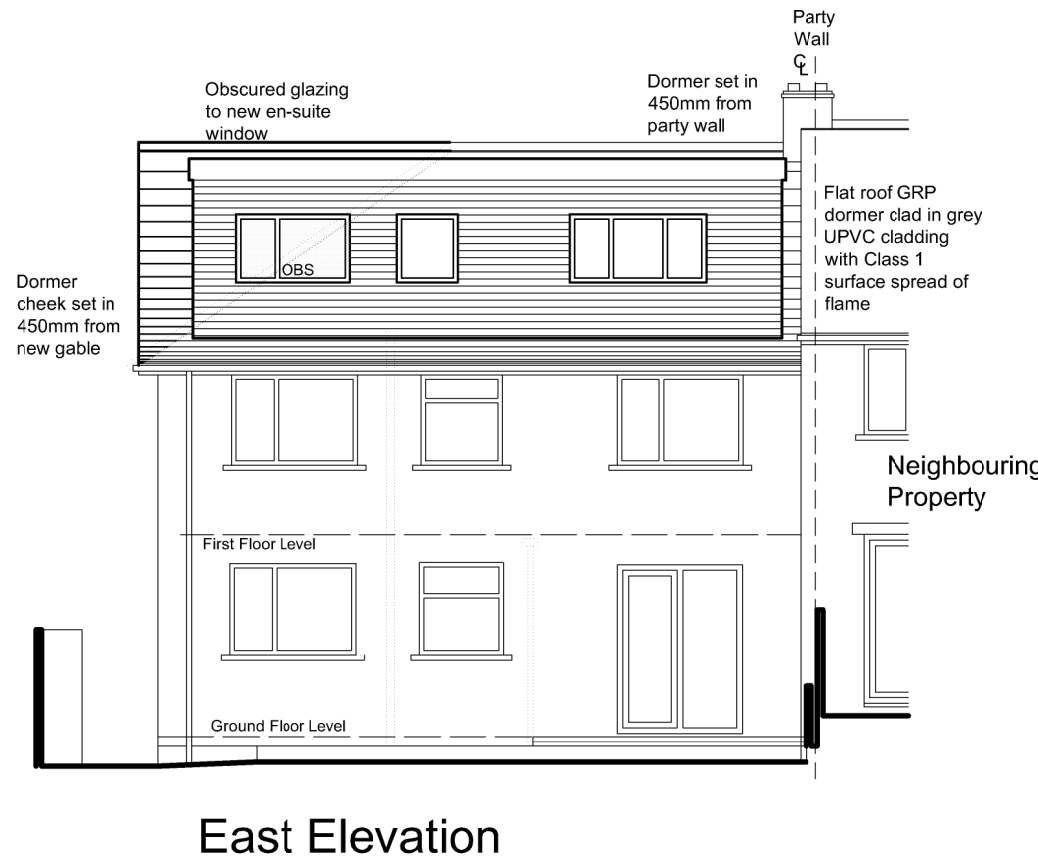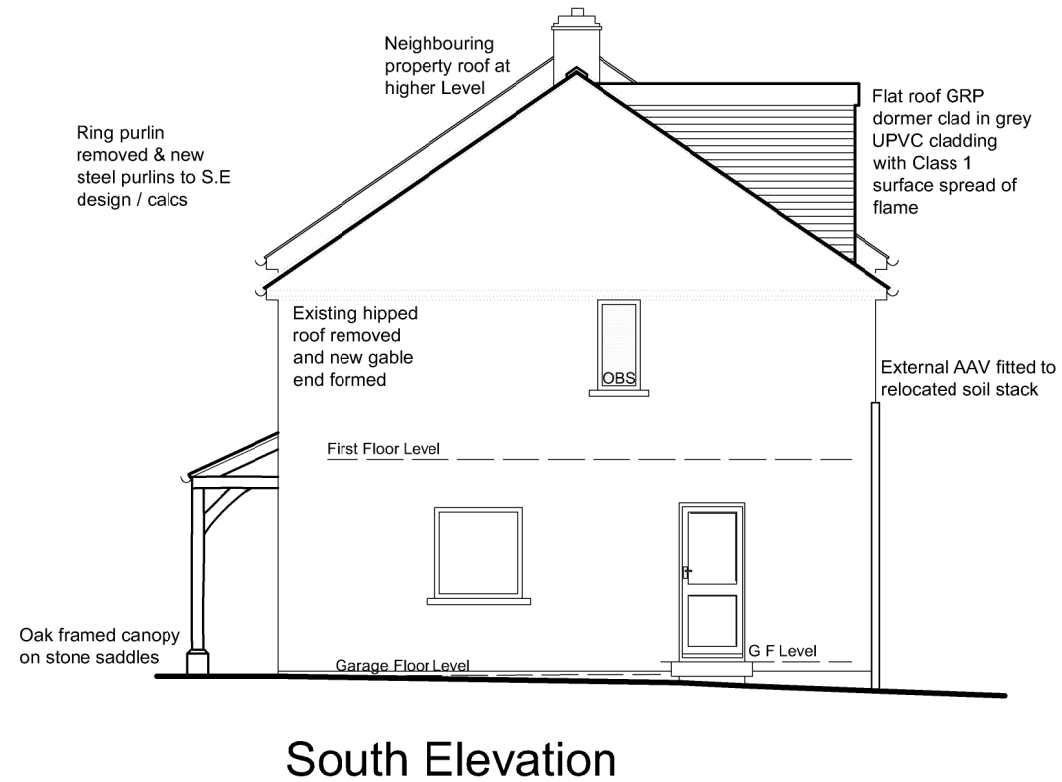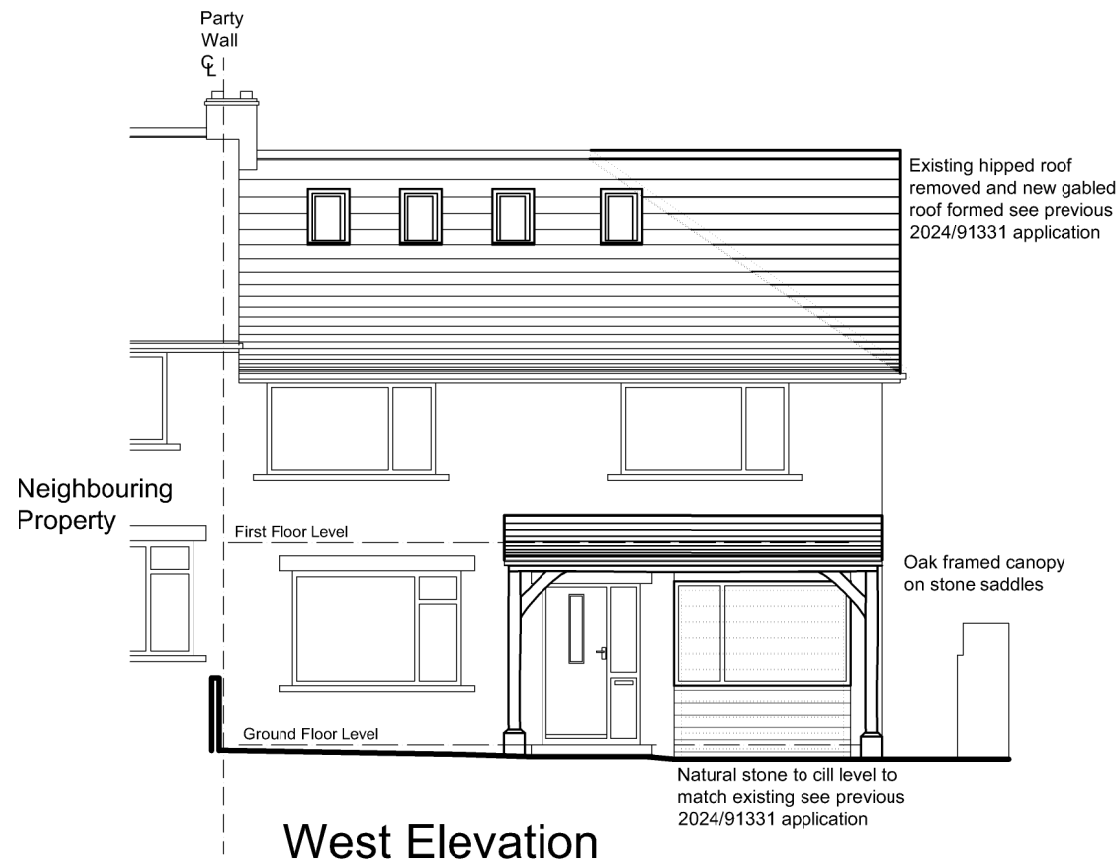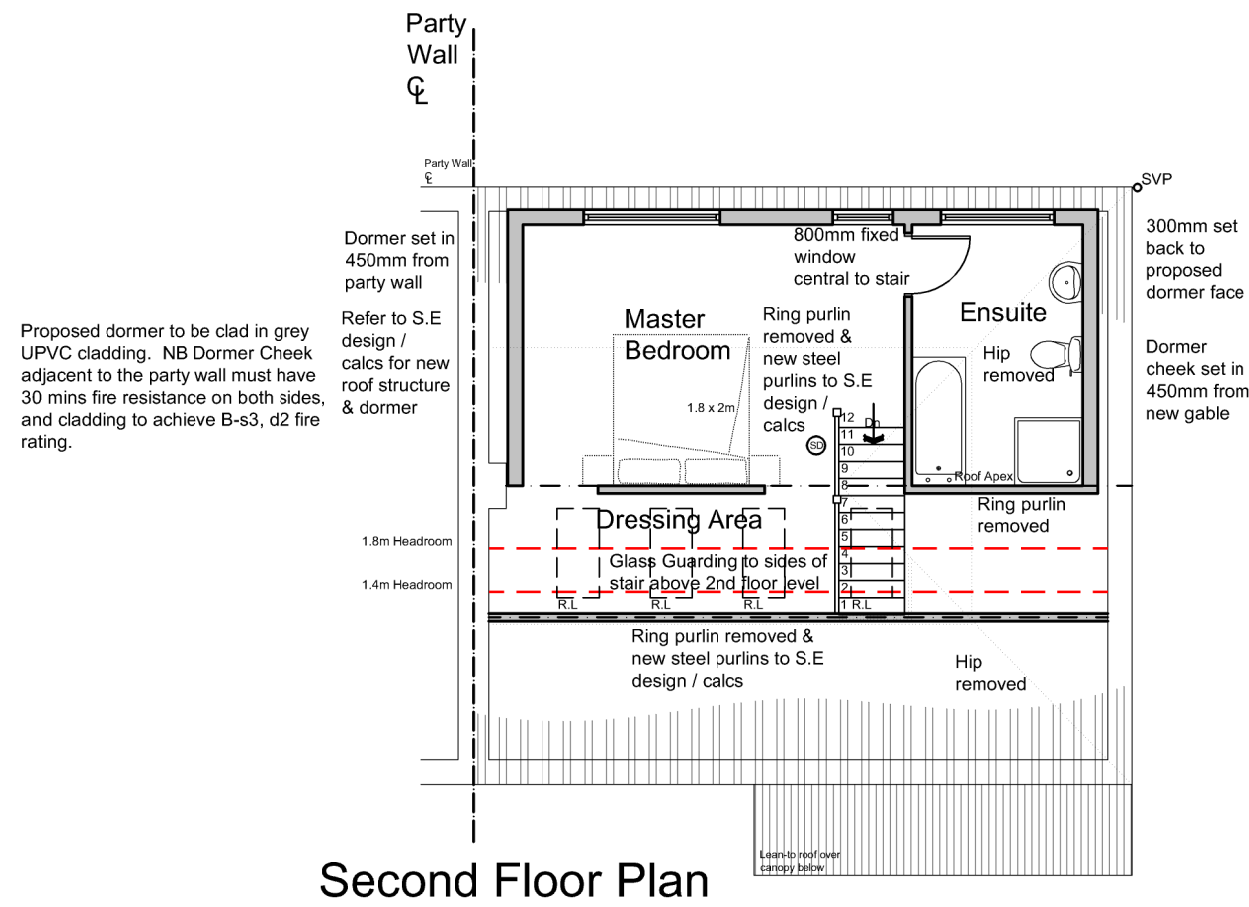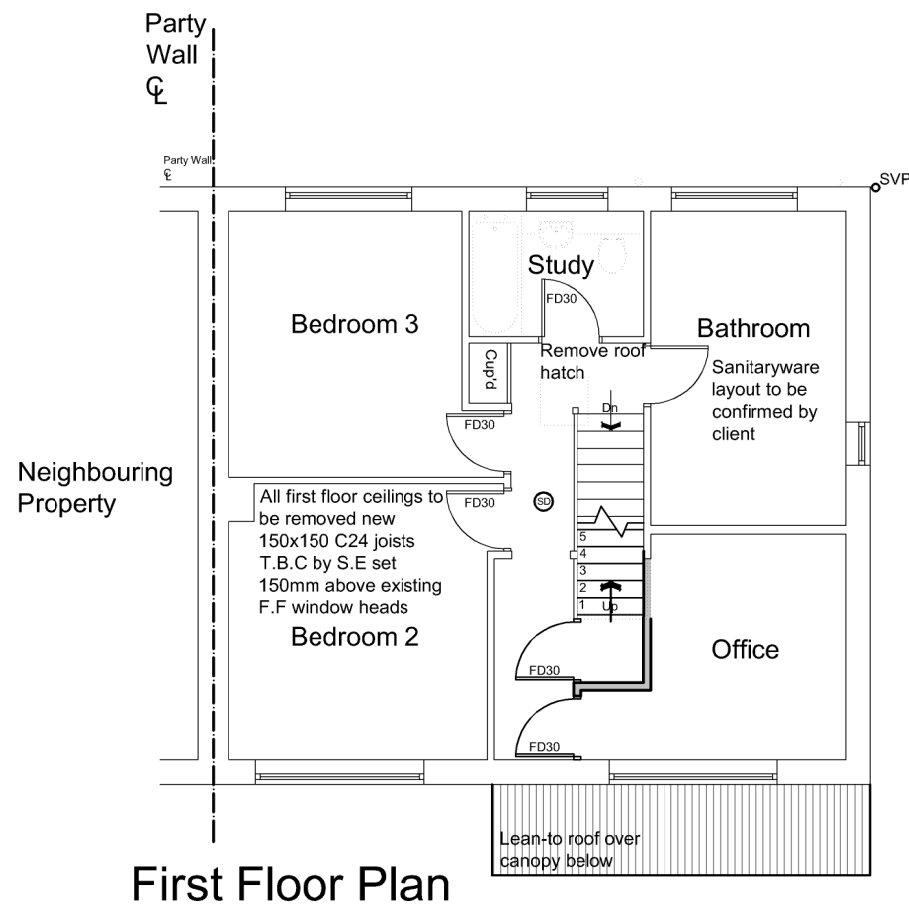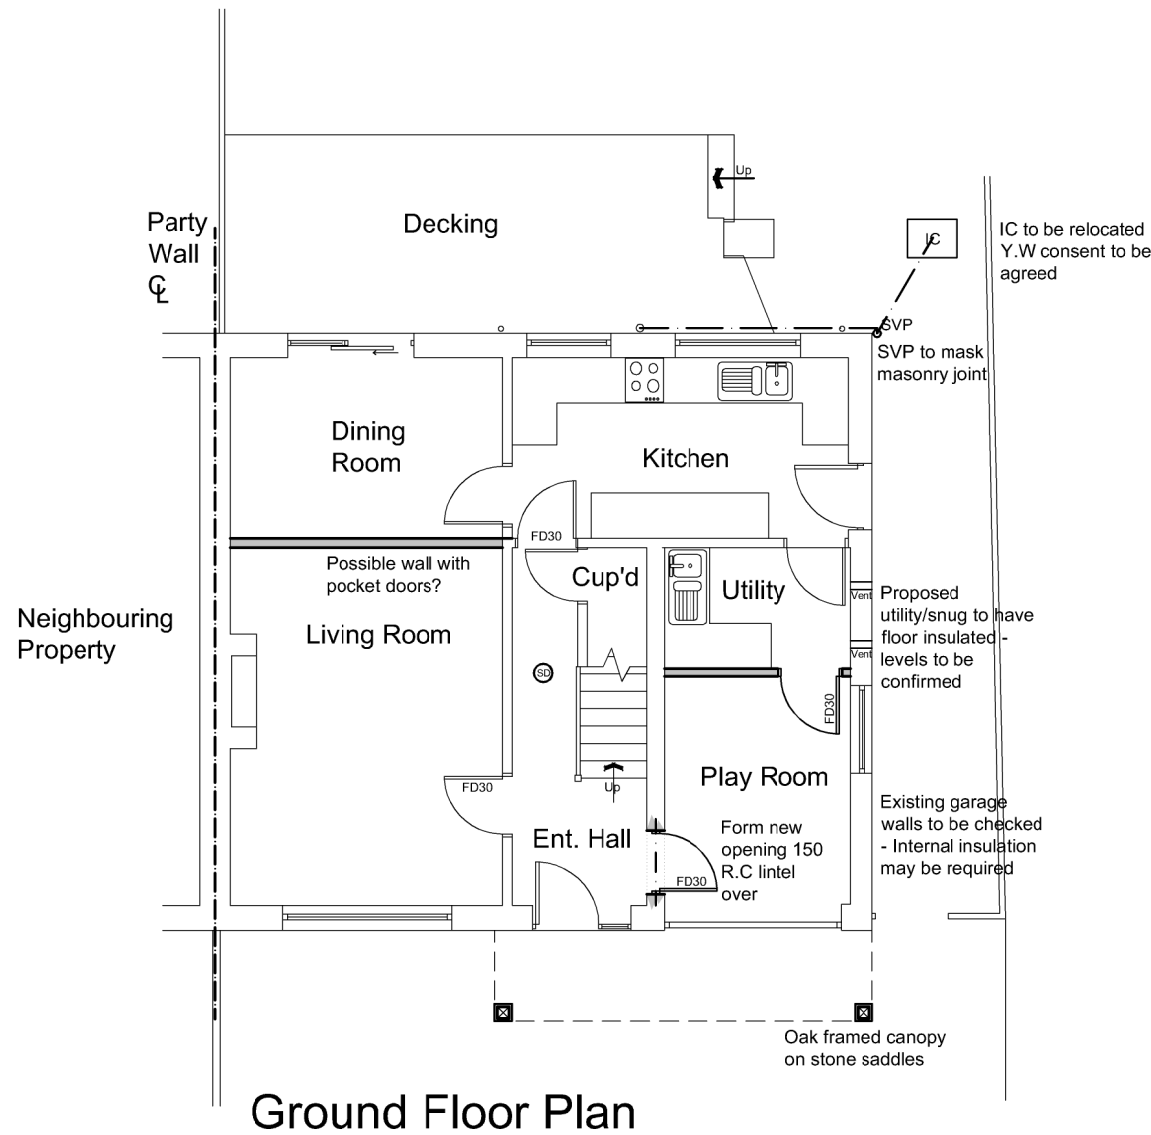

All dimensions to be site verified

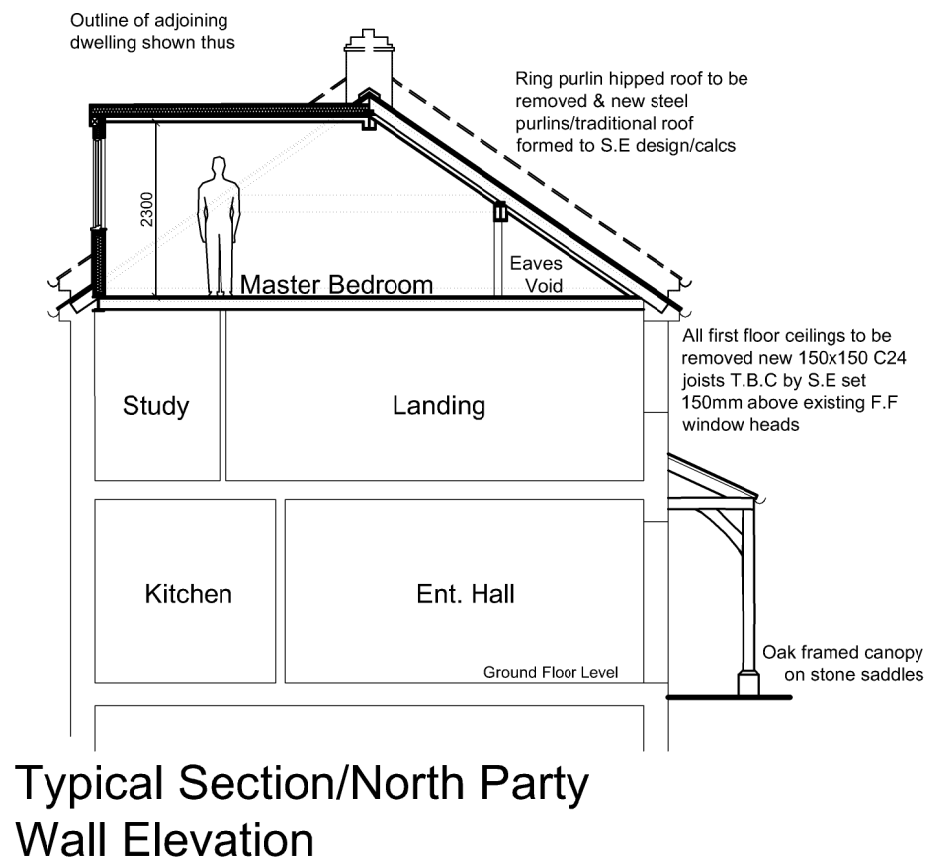

1:100

1m 2 3 4 5 6 7 8 9 10