




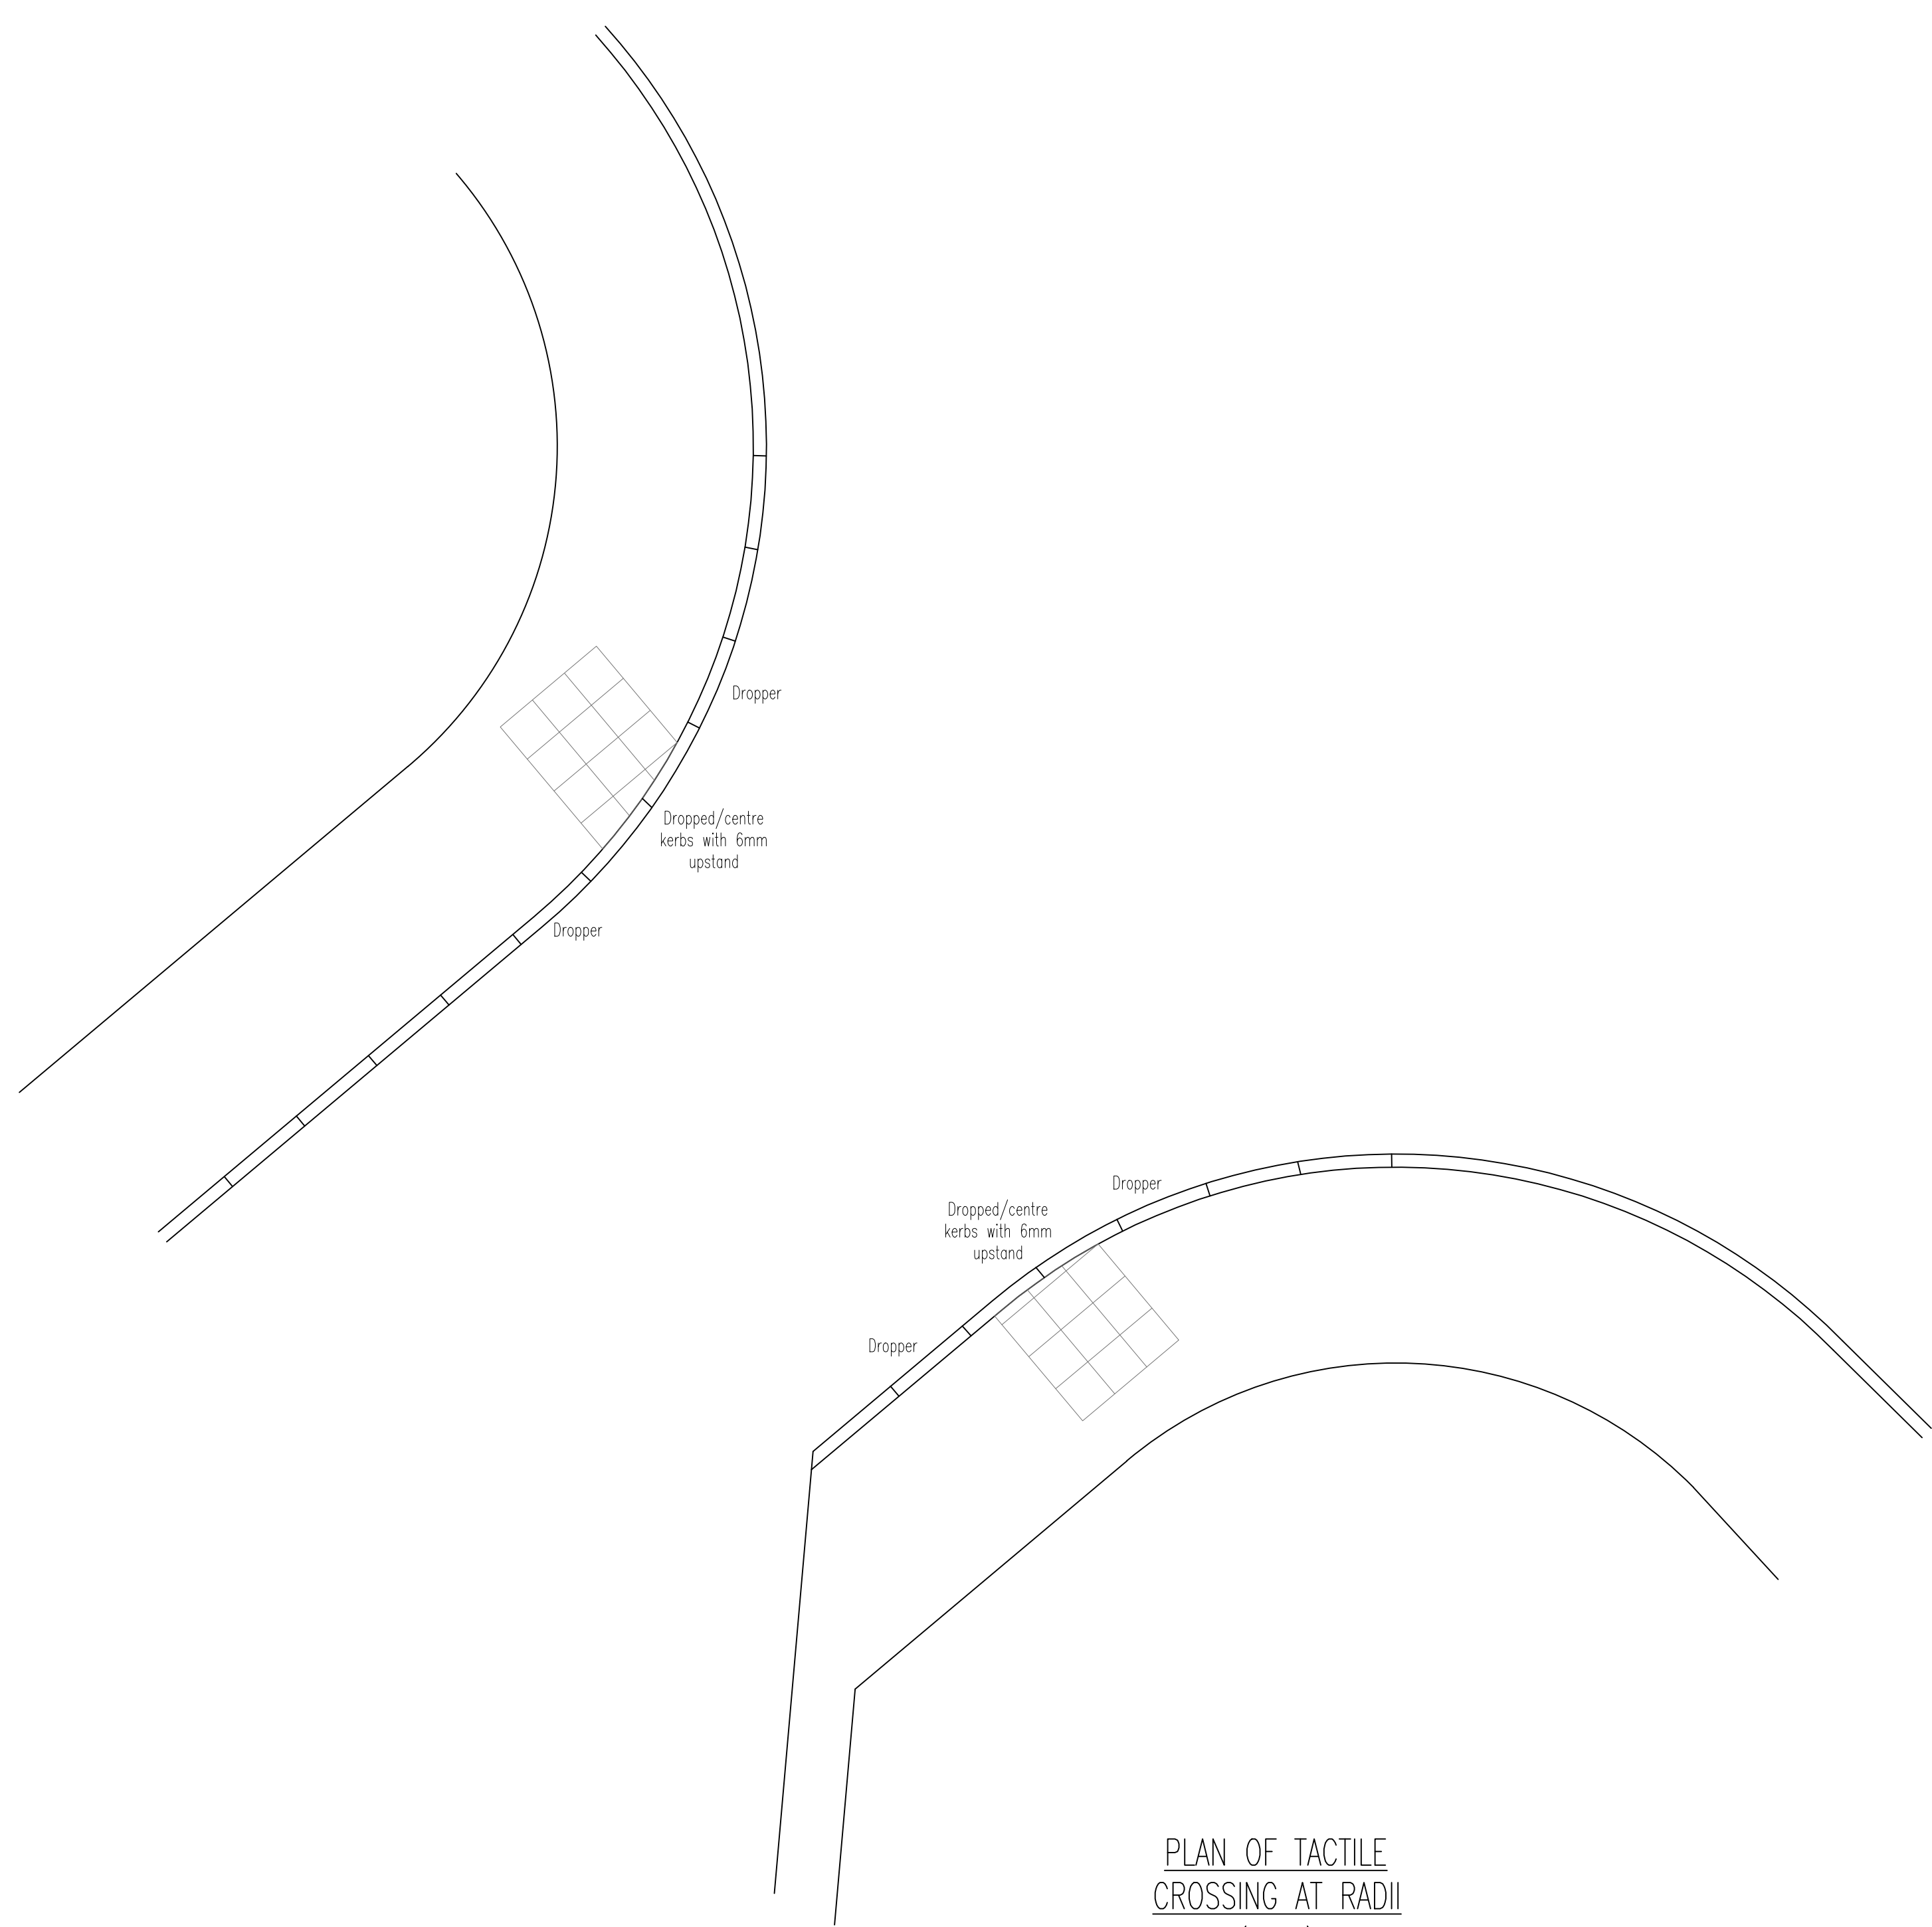


PLAN OF TACTILE
CROSSING AT RADII
(1:50)

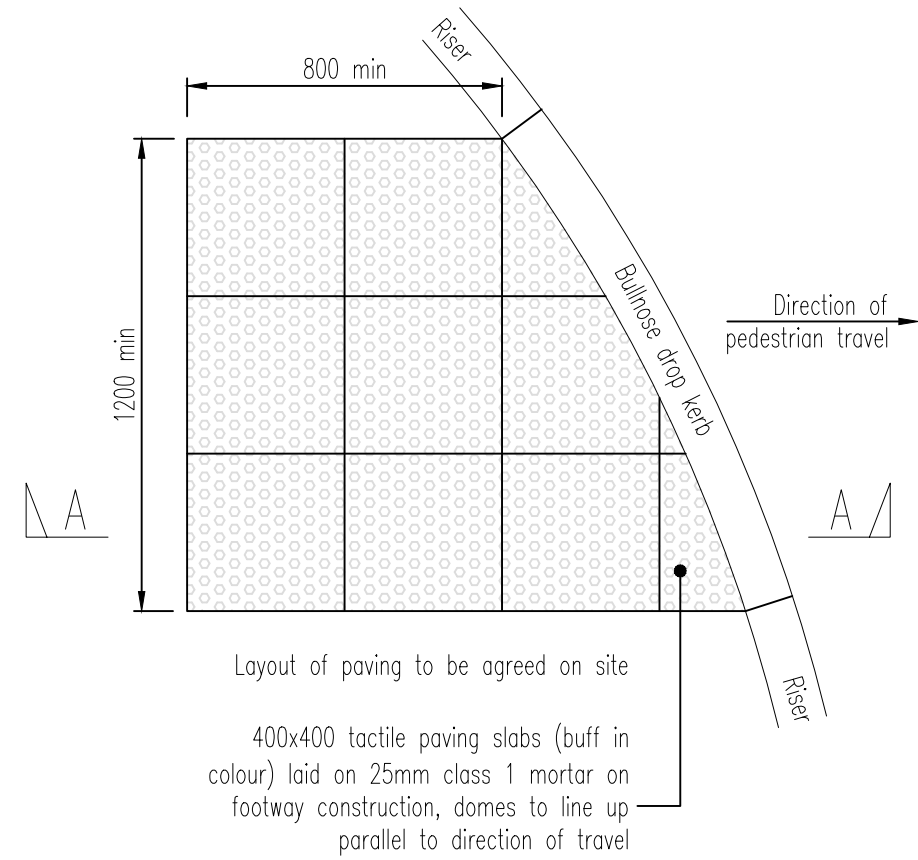

PLAN ON TACTILE CROSSING
(1:20)

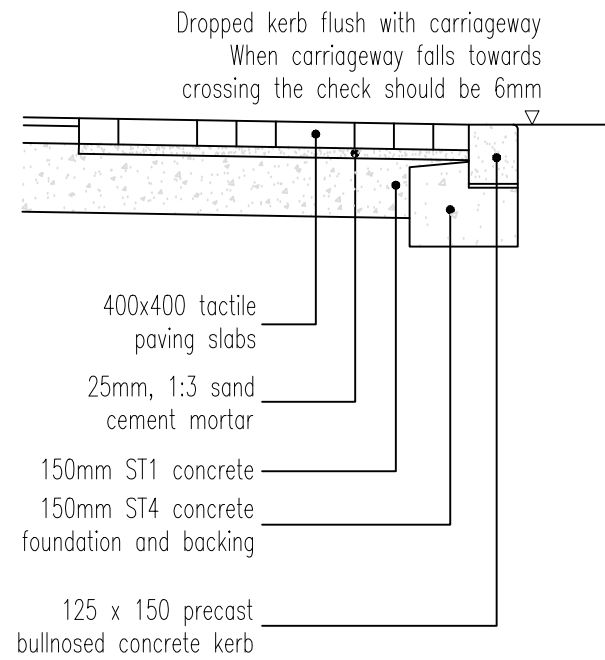

SECTION A-A
THROUGH CROSSING
(1:20)

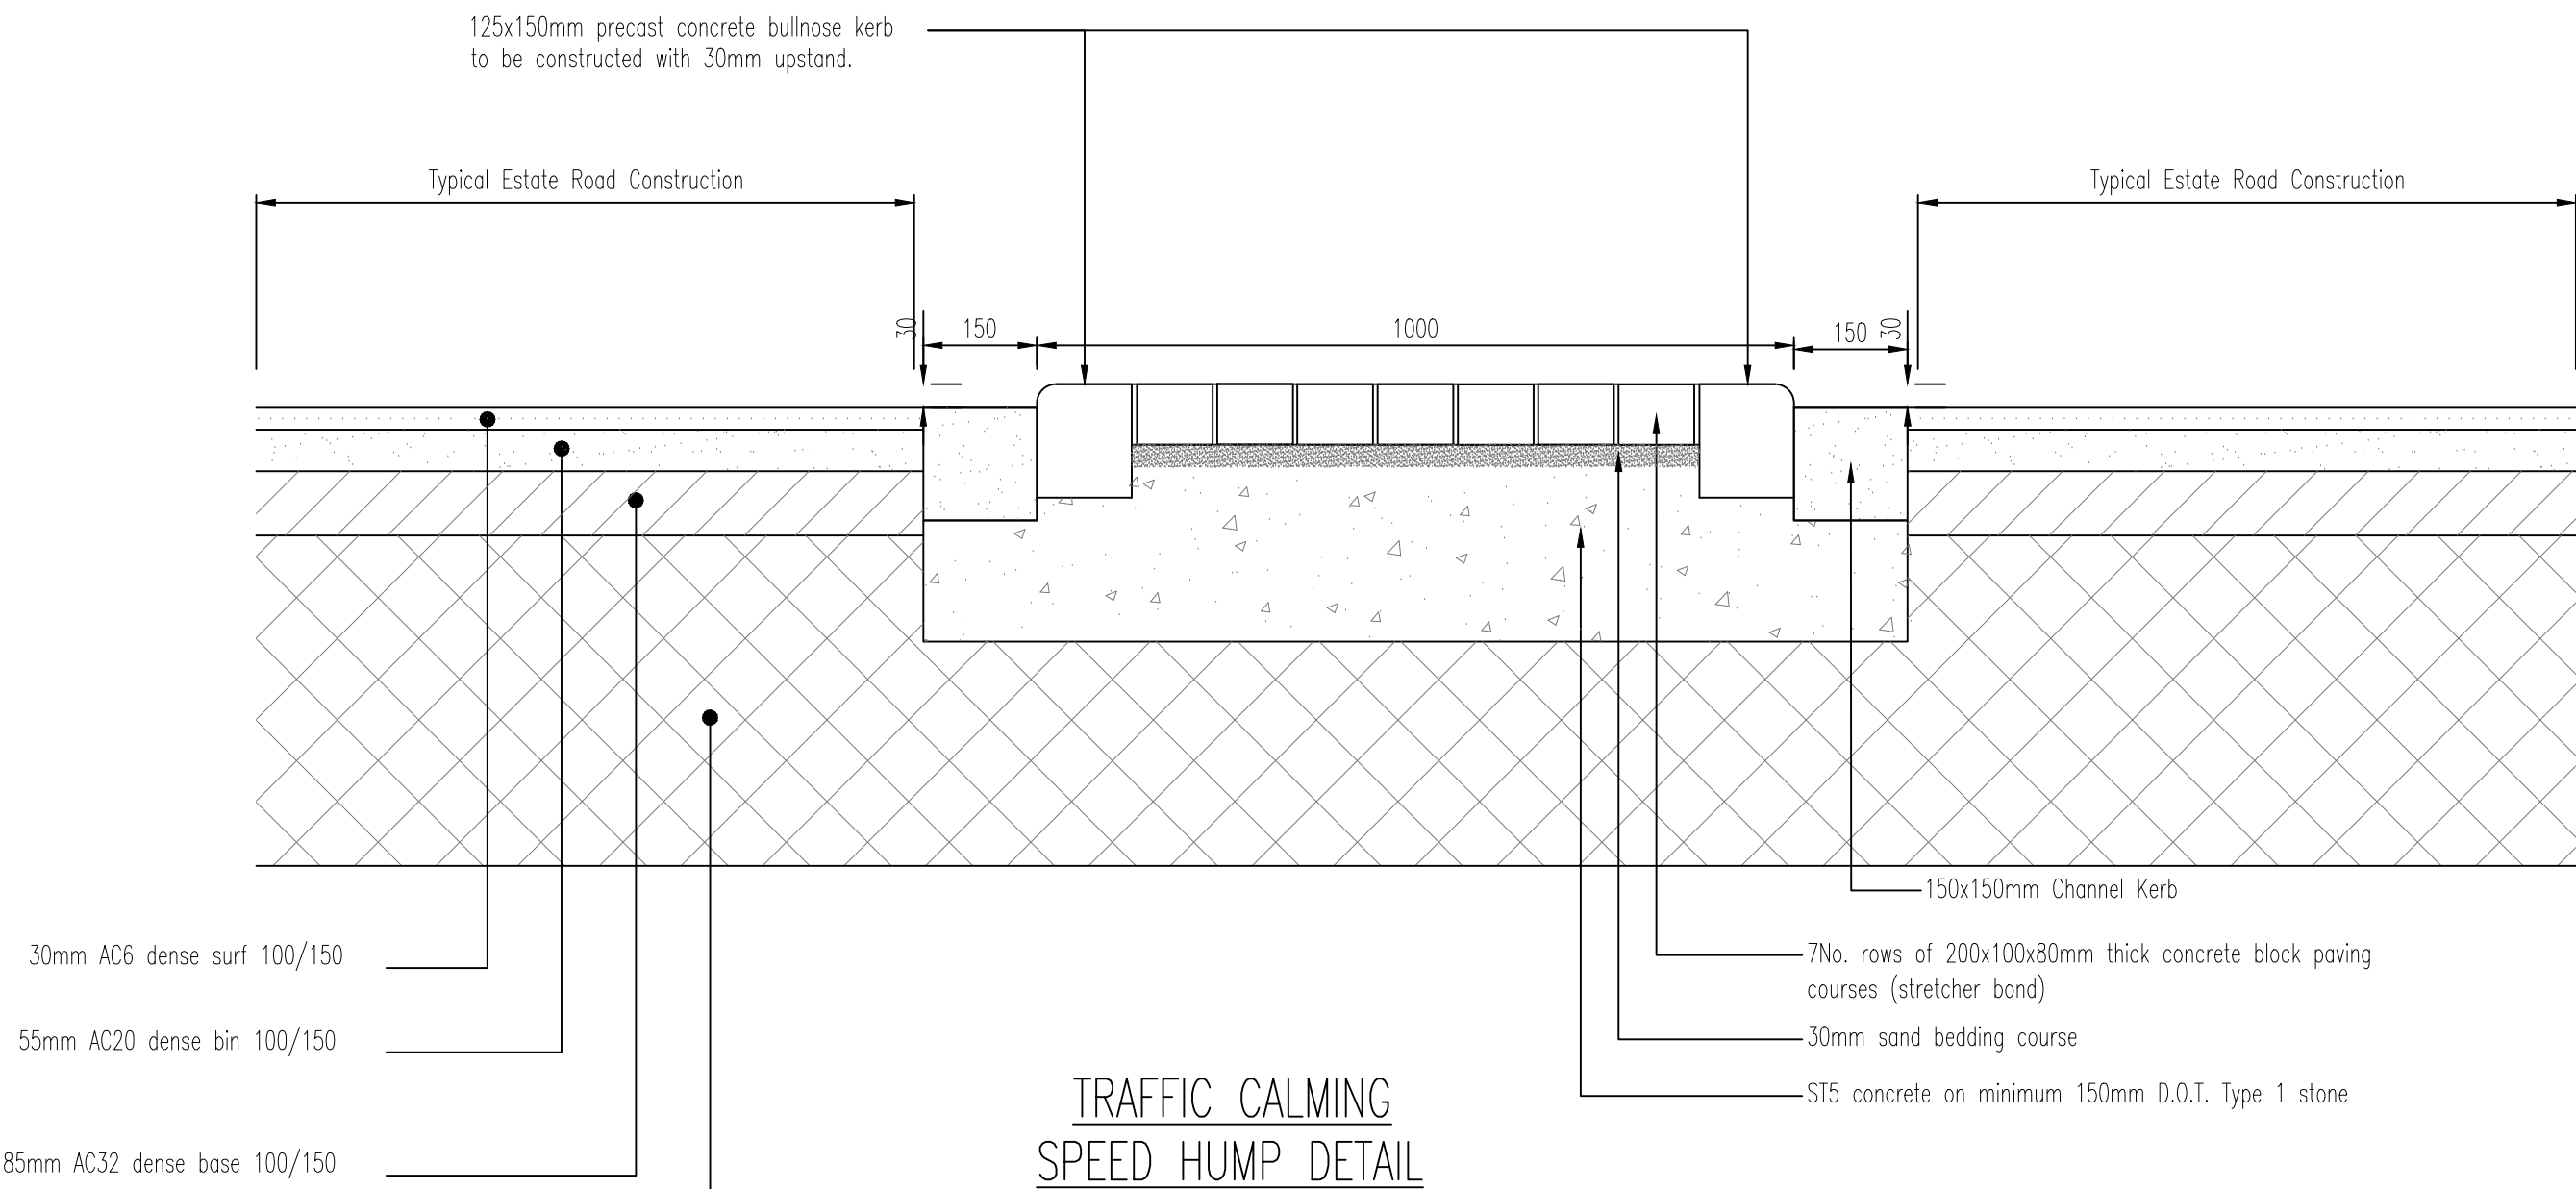

TRAFFIC CALMING
SPEED HUMP DETAIL
(1:10)

Depth of Sub Base to be determined in accordance with the schedule (In-situ CBR tests will be required, with the results submitted to Kirklees council for approval)

- N O T E S
- All highway works are to be constructed in accordance with the Kirklees Metropolitan Council Highways Standard Details.
 - All highway works are to be subject of a Section 38 Agreement of the Highways Act 1980.
 - All public sewers to be in accordance with "Code for Adoption". The Relevant British/European and Yorkshire Water's standards/Requirements/Addendum to the Mechanical and Electrical Specification and Kitemarked and together with any additional specific requirements of the drainage authority.
 - All public sewers are to be subject of a Section 104 Agreement of the Water Industry Act 1991. With the exception of highway only drainage.
 - Any coated base material in the carriageway left exposed for more than seven days to be sealed using bituminous sealing grit.
 - Highway boundary to be indicated by back edgings laid flush or change of material on private drives.
 - All vertical faces of joints involving flexible materials shall be treated with "Oxy-bil" or other approved joint sealant. This includes ironwork and precast products. Overbanding shall not be accepted by Kirklees Metropolitan Council.
 - Any final surfacing to be discussed with Kirklees Metropolitan Council.
 - Unsealed and loose material such as crushed stone, gravel or pebbles is not acceptable to the adoptable highway.
 - Do not scale from this drawing.

C	MD	25.02.25	Amended to Kirklees Council comments	MD	MI
B	JC	23.09.24	Amended to Kirklees Council comments	MD	MI
A	MB	04.11.21	Amended to suit section 104 comments	MI	MI
/	RJ	19.04.21	Issued for approval	MI	MI
Rev	By	Date	Revision	Chk	Apvd

ARP

ARP ASSOCIATES
Chartered Consulting Engineers

Northwest House ● 5 & 6 Northwest Business Park ● Servia Hill, Leeds ● LS6 2QH
0113 245 8498 0113 244 3864 leeds@arpassociates.co.uk www.arpassociates.co.uk

ARP Associates is a trading division of ARP Geotechnical Ltd, a company registered in England and Wales with company number 3771811, whose registered office is at 5/6 Northwest Business Park, Servia Hill, Leeds LS6 2QH

TITLE	
TYPICAL HIGHWAY CONSTRUCTION DETAILS SHEET 2 OF 2	
PROJECT	
PLANE STREET, HUDDERSFIELD	
CLIENT	
UNITY HOUSING ASSOCIATION	
DRAWING STATUS	
PRELIMINARY	
Scale	Date
AS SHOWN @ A1	APR 21
Drawn	Rev
RJ	MI
Drg. No.	Rev
257/02/04.02	C

SUBJECT TO THE
APPROVAL OF
ALL RELEVANT
AUTHORITIES