


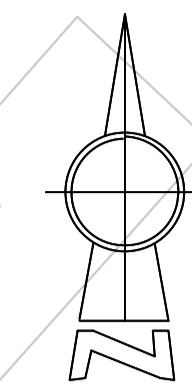




H-3-264-643

N O T E S


ATTENTION IS DRAWN TO THE REQUIREMENTS OF THE CONSTRUCTION DESIGN AND MANAGEMENT REGULATIONS 2015 AND THE DUTIES AND RESPONSIBILITIES CONTAINED THEREIN

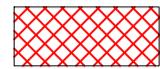

COLOUR KEY

	m ²	ha
 S1 - S2	884m ²	0.088ha
 S2 - S3	1,748m ²	0.175ha
 S3 - S5	1,366m ²	0.137ha
 S5 - S6	319m ²	0.032ha
 S4 - S8	423m ²	0.042ha
Total	4740m²	0.474ha

Areas do not include any allowance for climate change. An additional 45% for climate change has been added to the drainage calculations only.

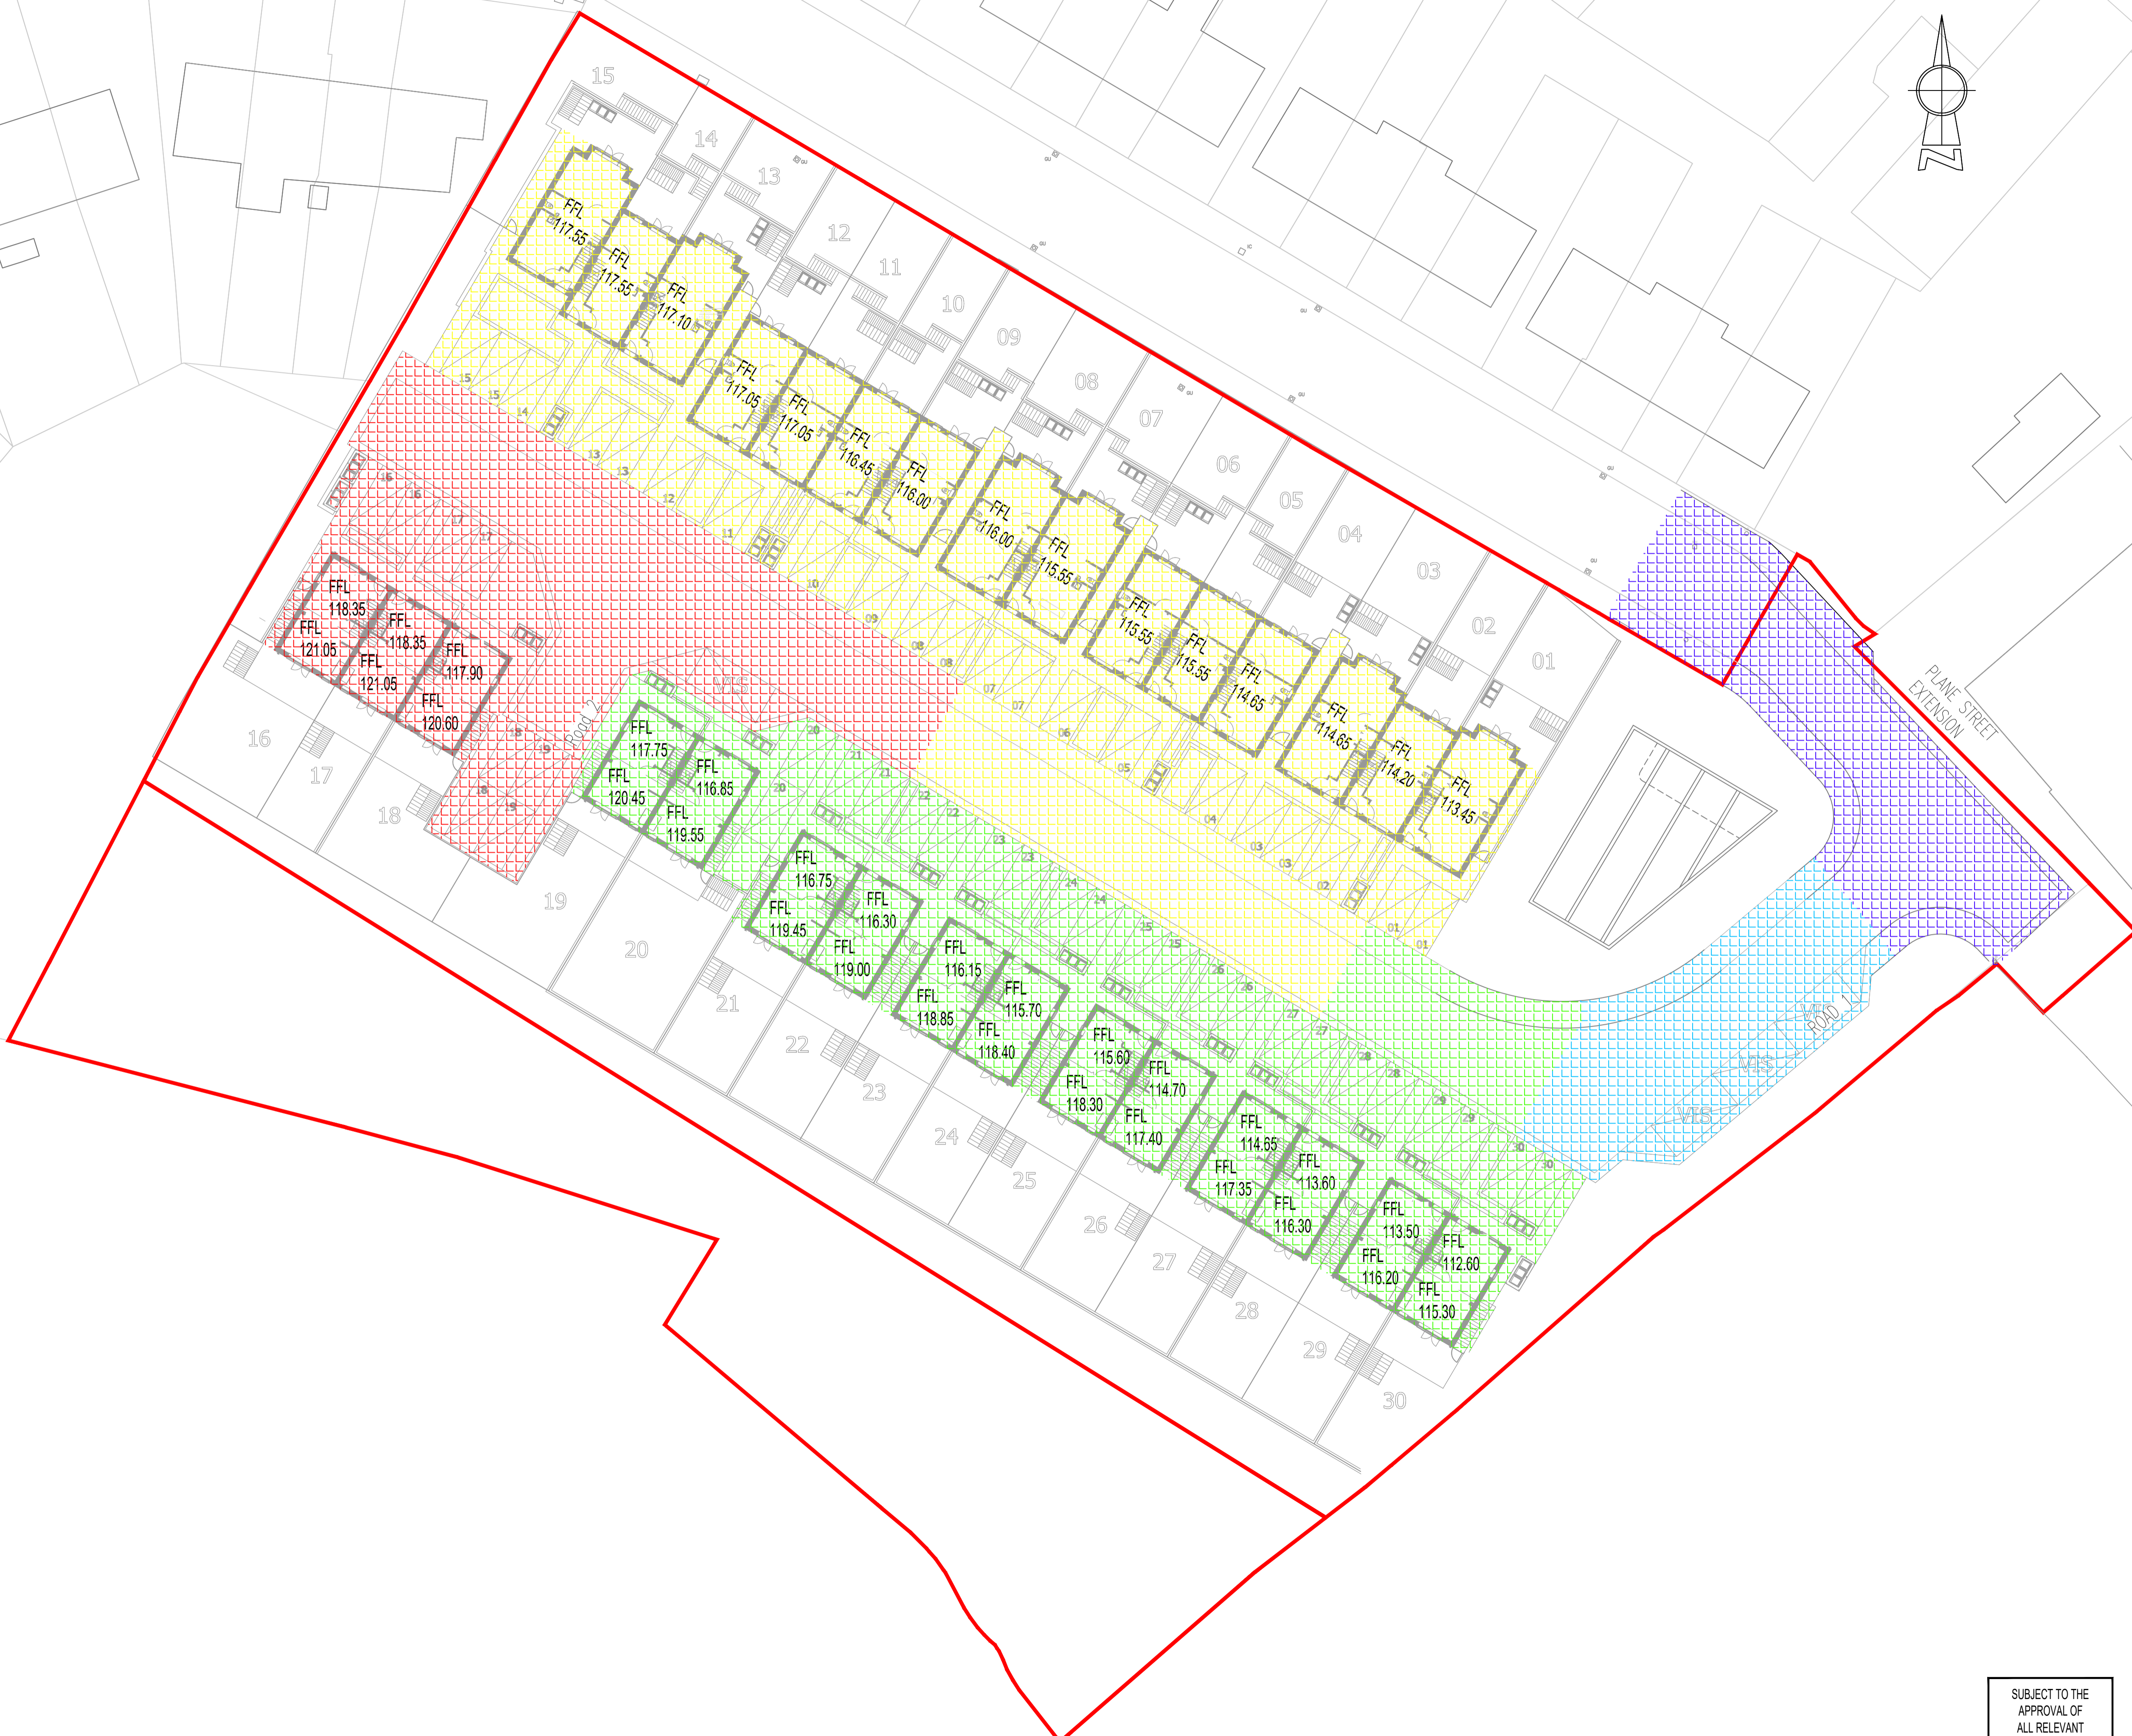

H	MD	16.01.25	Key updated to suit HW drainage rerouting	MI	MI
G	MD	16.12.24	S38 footpath/driveway entrance amended	MI	MI
F	MD	05.11.24	Updated to suit Kirkles/YW Comments	MI	MI
E	MD	22.04.24	Updated to suit revised drainage arrangement	MI	MI
D	RJ	07.04.22	Amended to new site layout	MI	MI
C	RJ	07.04.22	Amended to new site layout	MI	MI
B	MB	04.11.21	Amended to suit section 104 comments	MI	MI
A	RJ	28.09.21	Drawing number revised	MI	MI
/	RJ	12.04.21	Issued for approval	MI	MI
Rev	By	Date	Revision	Chk	Apvd

ARP ARP ASSOCIATES
Chartered Consulting Engineers

Northwest House • 5 & 6 Northwest Business Park • Servia Hill, Leeds • LS6 2QH
0113 245 8498 • 0113 244 3864 • leeds@arpassociates.co.uk • www.arpassociates.co.uk

ARP Associates is a trading division of ARP Geotechnical Ltd, a company registered in England and Wales with company number 3771811, whose registered office is at 5/5 Northwest Business Park, Servia Hill, Leeds LS6 2QH

TITLE	IMPERMEABLE AREA PLAN		
PROJECT	PLANE STREET, HUDDERSFIELD		
CLIENT	UNITY HOUSING ASSOCIATION		
DRAWING STATUS	FOR APPROVAL		
Scale	1:250 @ A1	Date	APR 21
Drawn	RJ	Chk.	MI
Dwg. No.	0257/05/09.00		Rev
			H

SUBJECT TO THE APPROVAL OF ALL RELEVANT AUTHORITIES