


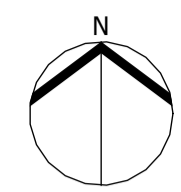

VISUAL SCALE 1:500



**Boundary Key**

- 1.1m High Railing
- 1.5m High Close Boarded Fence
- 1.8m High Close Boarded Fence
- ⤵ 1.8m High Garden Gate
- Proposed Retaining Walls
- Attenuation Tank Location + Easement
- Proposed Low Level / Maintenance Hedge

**REFER TO ENGINEERS INFORMATION FOR  
RETAINING WALL HEIGHTS**



Rev:	Date:	Drawn:	Checked:	Description:
Suitability:				
S0		Work In Progress		

PLANE STREET  
BOUNDARY TREATMENT PLAN

Location:  
**PLANE STREET  
HUDDERSFIELD**

Client:  
**UNITY HOUSING ASSOCIATION**

UPRN	Originator	Zone	Level	Type	Role	Series/Number	Revision:
PLNST-WBA-XX-ZZ-DR-A-20_2021							
Date:	Drawn:	Checked:	Scale: @A2	Int Job No:			
02/21/22	MAI	MAI	1 : 500	4039_006			

WATSON BATTY  
ARCHITECTS

Shires House, Shires Road  
Guiseley, Leeds LS20 8EU  
Leeds | Loughborough

T: 01943 876 665  
E: enquiries@watsonbatty.com  
W: www.watsonbatty.com

FUTURE BUILT

WD\_Boundary Treatment Plan  
1 : 500

Note: Do not Scale from this drawing. All dimensions to be checked on site