


1.8 HIGH FENCE GATE W/METAL RODS

DWARF WALL SETBACK FROM BOUNDARY WALL

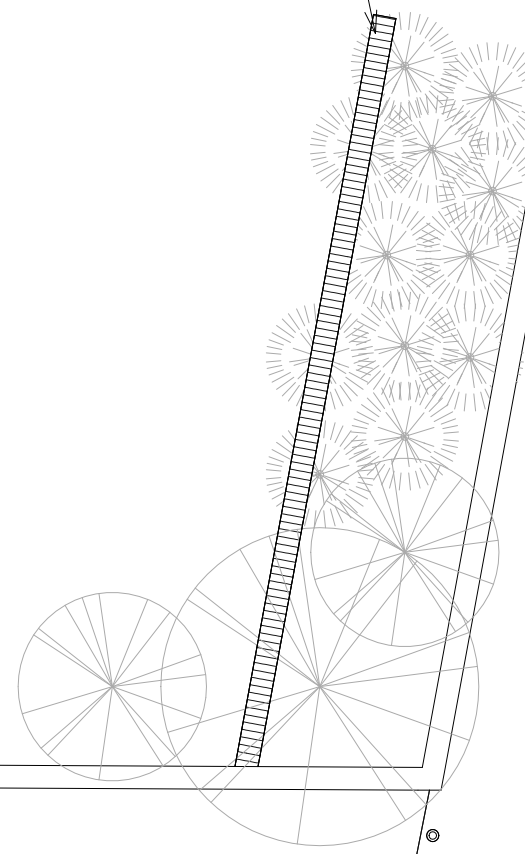

Proposed Ground Floor
1:100

No.	Description	Date
A	Updated to Clients requirements.	Feb 24
B	Further amendments to Clients requirements.	Feb 24

			
CODE	STATUS	SUITABILITY DESCRIPTION	PURPOSE OF ISSUE

PROJECT	287 OXFORD ROAD
SHEET	PROPOSED GROUND FLOOR PLAN

CLIENT			PARVAZ AFTAB		
Date	Project number	Scale (@ A3)			
24/11/2021	PROJ12	1 : 100			
Drawn by	DRWAING NUMBER		REV		
MSA	PROJ12-XX-XX-00-DR-A-101		B		
Checked by					
RM					