



WEATHERHILL CRESCENT

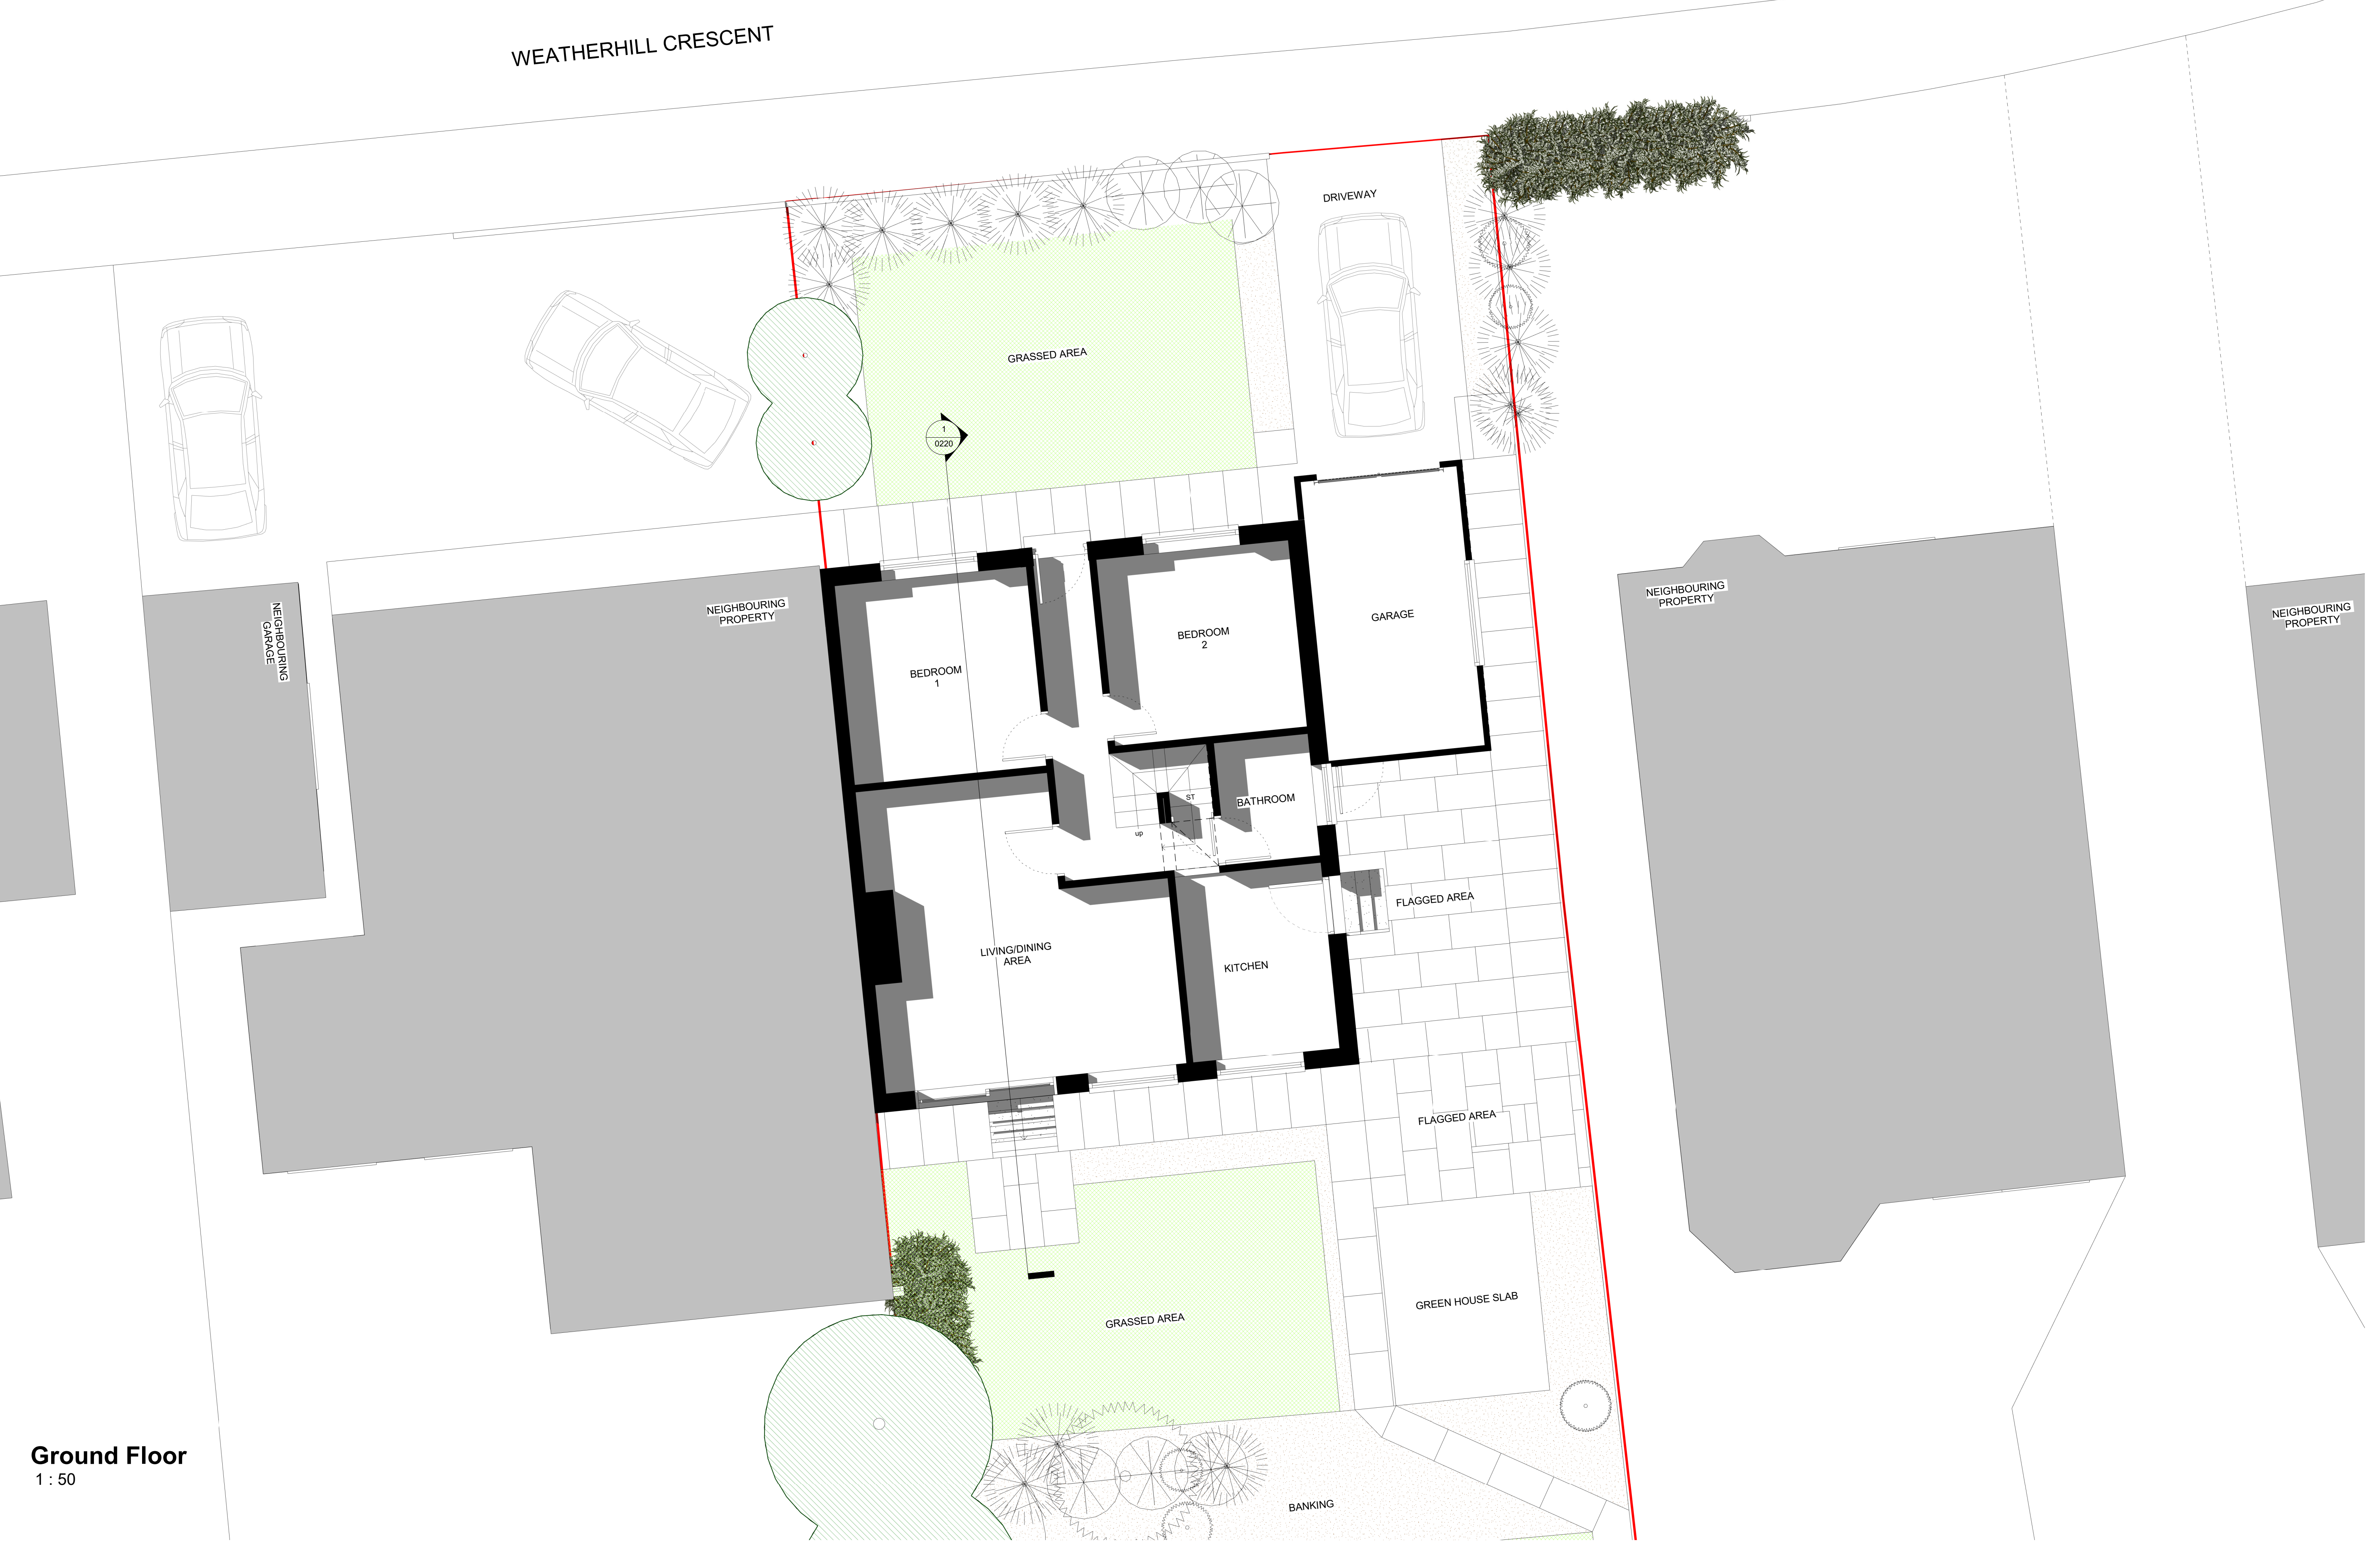

Ground Floor
1 : 50

revision	date	drawn	description
----------	------	-------	-------------

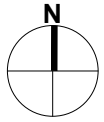

Do not scale from drawings unless by agreement with designer. Use figured dimensions only. Check all dimensions on site prior to commencing the works. Drawing to be read in conjunction with other relevant consultant information.

This drawing is the copyright of LZ Ltd and must not be copied or reproduced in part, or in whole, without the express permission of the architect. Drawing to be read in conjunction with specification.

Ground Floor Plan
Existing

Miss Hawa & Yahya Luqmaan
Extensions & Alterations to Existing
Dwellinghouse
PLANNING

LZ-24-01-1-0200-Ground Floor Plan			revision
number	scale	job reference	drawn
As indicated @ A1	24-01		LZ