


Material Key

1. Stonework to match existing.
2. Timber/Composite cladding.
3. Aluminium windows/doors; Frame colour: (Grey RAL7021 / similar).
4. Sliding doors; Frame colour: (Grey RAL 7021)
5. Smooth sawn natural stone surrounds.
6. K-Render; Colour-white.
7. Roof tiles to match existing.
8. Aluminium Entrance Door; Festa System UK T85 Bespoke
9. Hormann Garage Door, Colour: bonded finish to match exterior finish.
10. Fascia/soffit; Colour; black.
11. Flat rooflight; Colour- black
12. Pressed Metal cladding; Colour- RAL 7021 / similar
13. Velux rooflight.

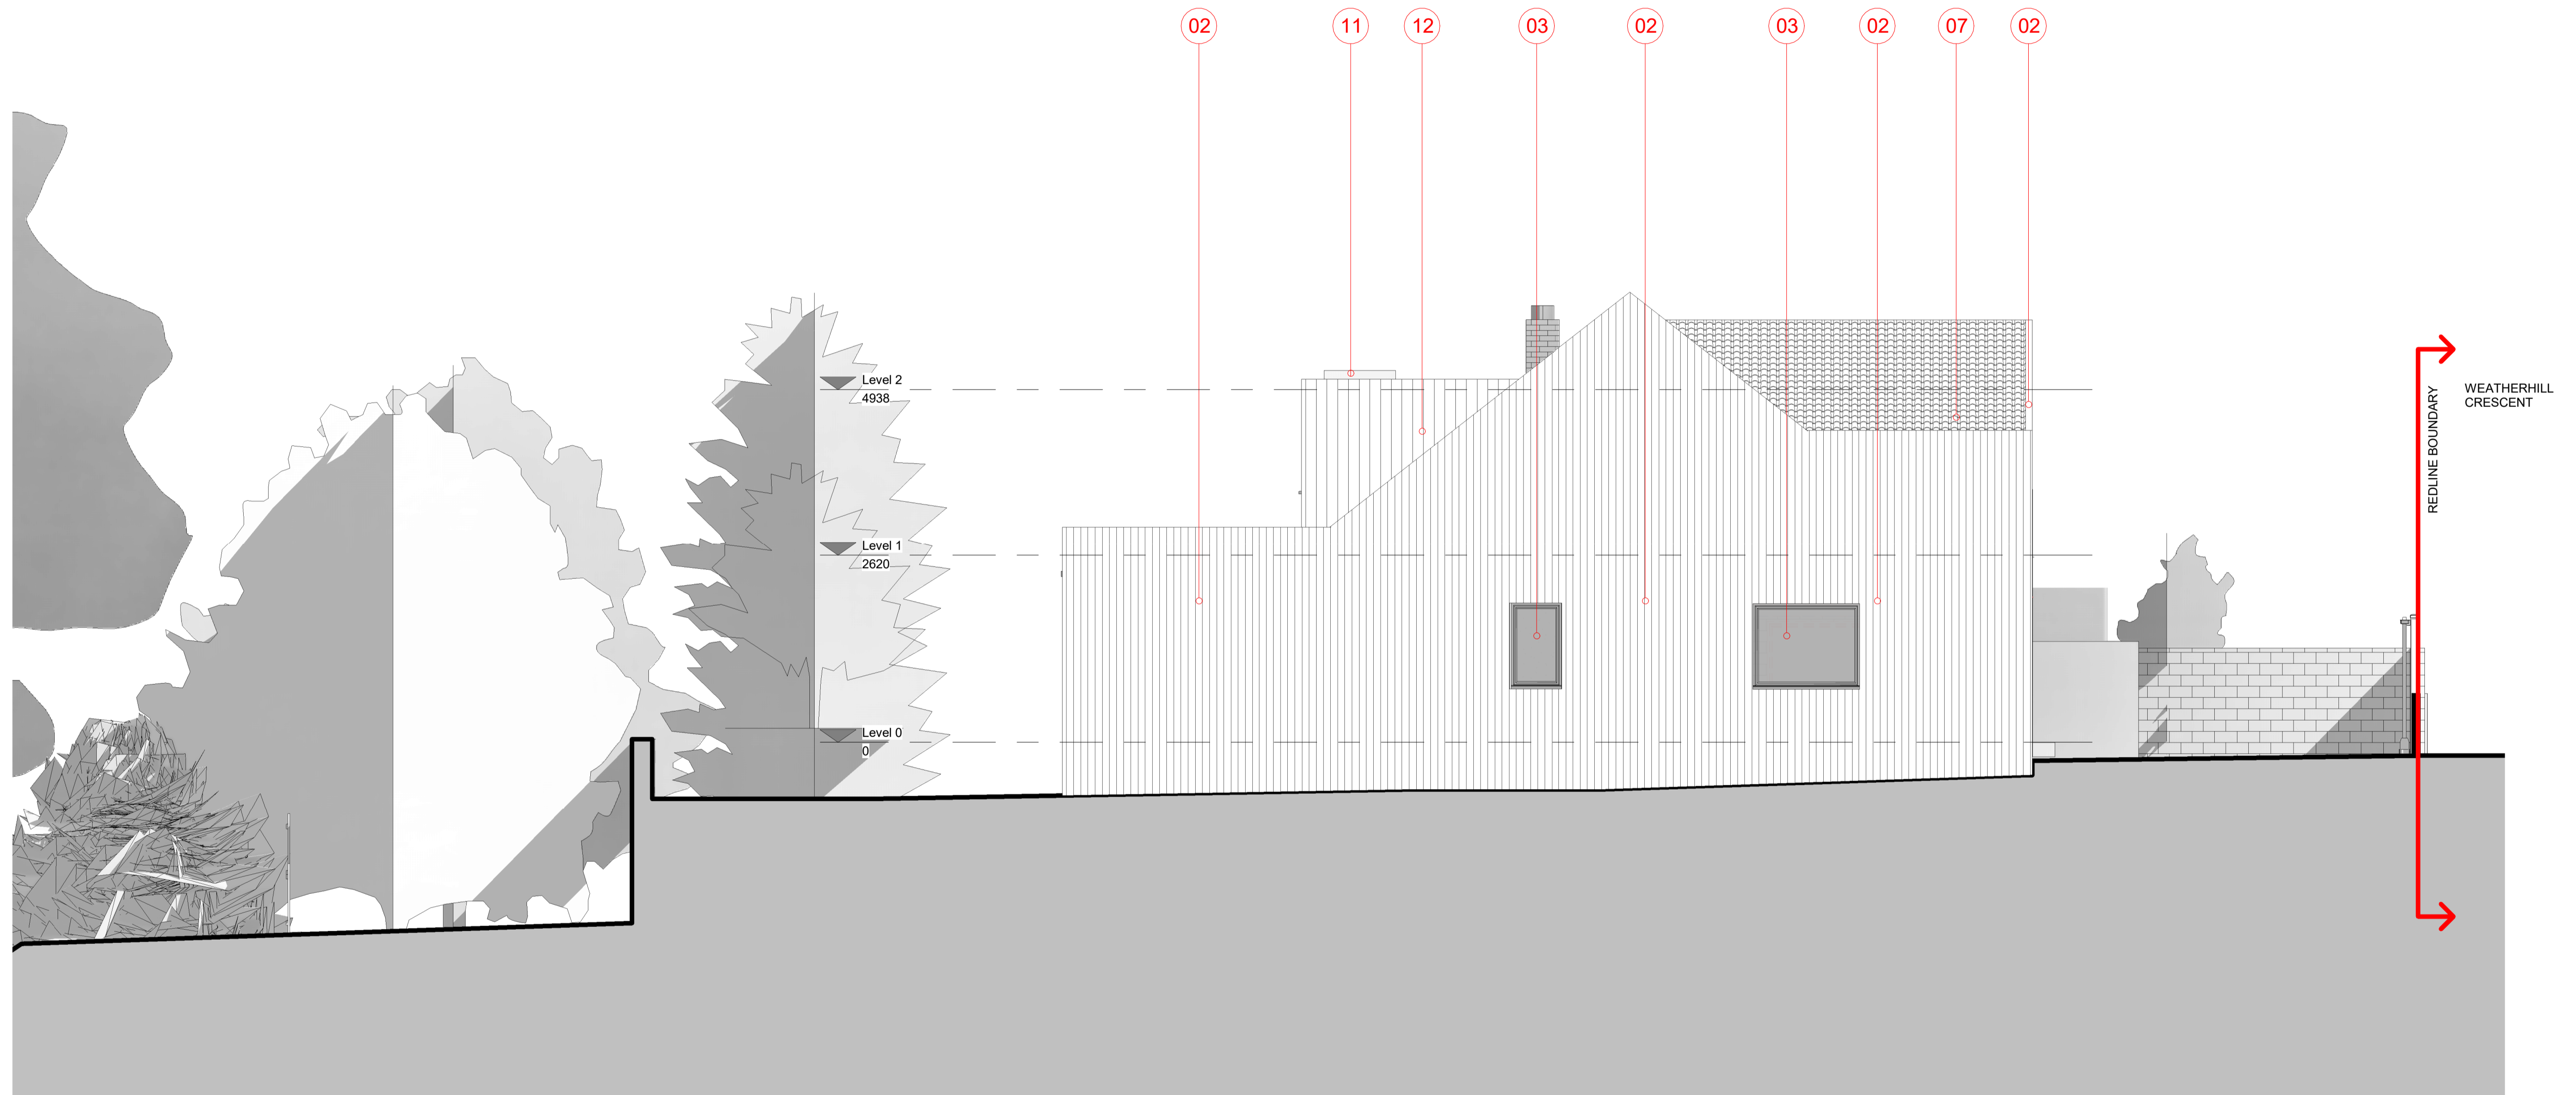

East Elevation

1 : 50