


General Notes


THIS DRAWING HAS BEEN PREPARED FROM A HAND MEASURE AND IS FOR INFORMATION PURPOSES ONLY. MEASUREMENTS TAKEN ARE APPROX 1.2M FROM FLOOR LEVELS. DO NOT SCALE FROM DRAWING. USE FIGURED DIMENSIONS ONLY. ALL DIMENSIONS MUST BE CHECKED AND VERIFIED ON SITE PRIOR TO COMMENCEMENT OF WORK AND DESIGNER TO BE NOTIFIED OF ANY DISCREPANCIES.



Front Elevation 1:100

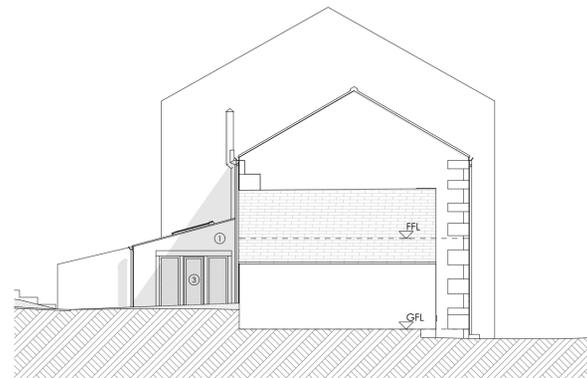


Side Elevation 1:100

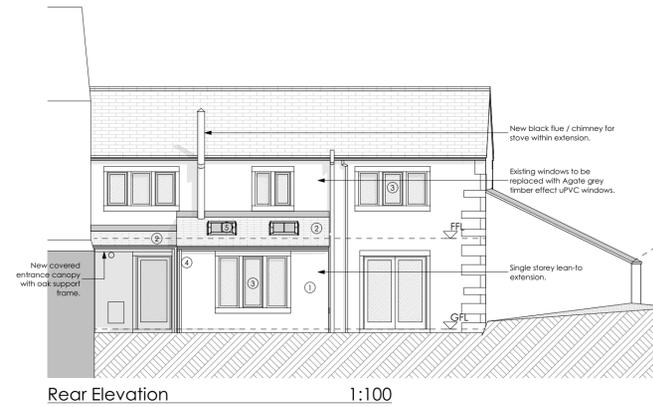


Rear Elevation 1:100

- Materials
- ① Reclaimed natural walling stone.
  - ② Stone slate roof.
  - ③ Timber effect uPVC windows in Agate grey.
  - ④ Black rain water goods.
  - ⑤ Conservation rooflights.

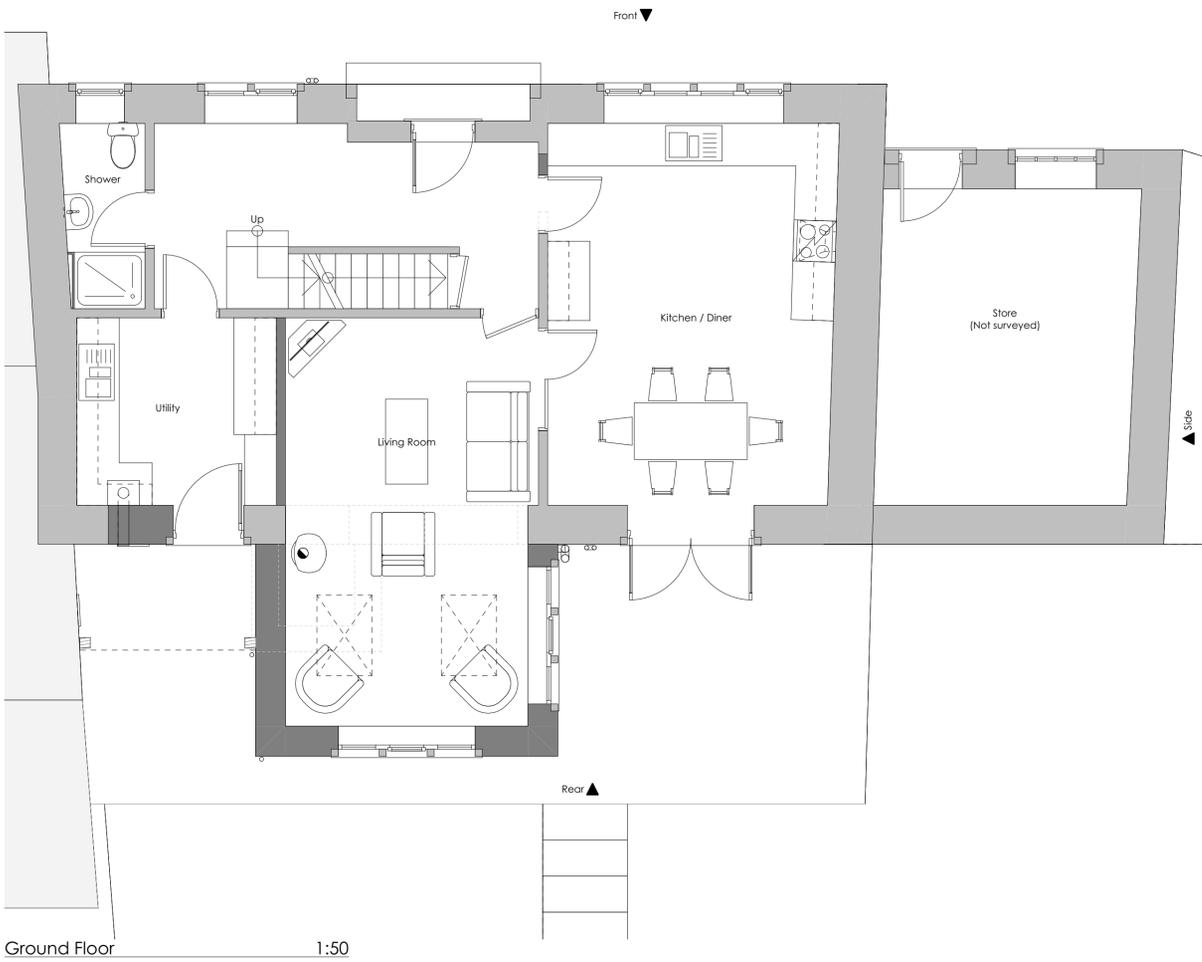

Ground Floor 1:50

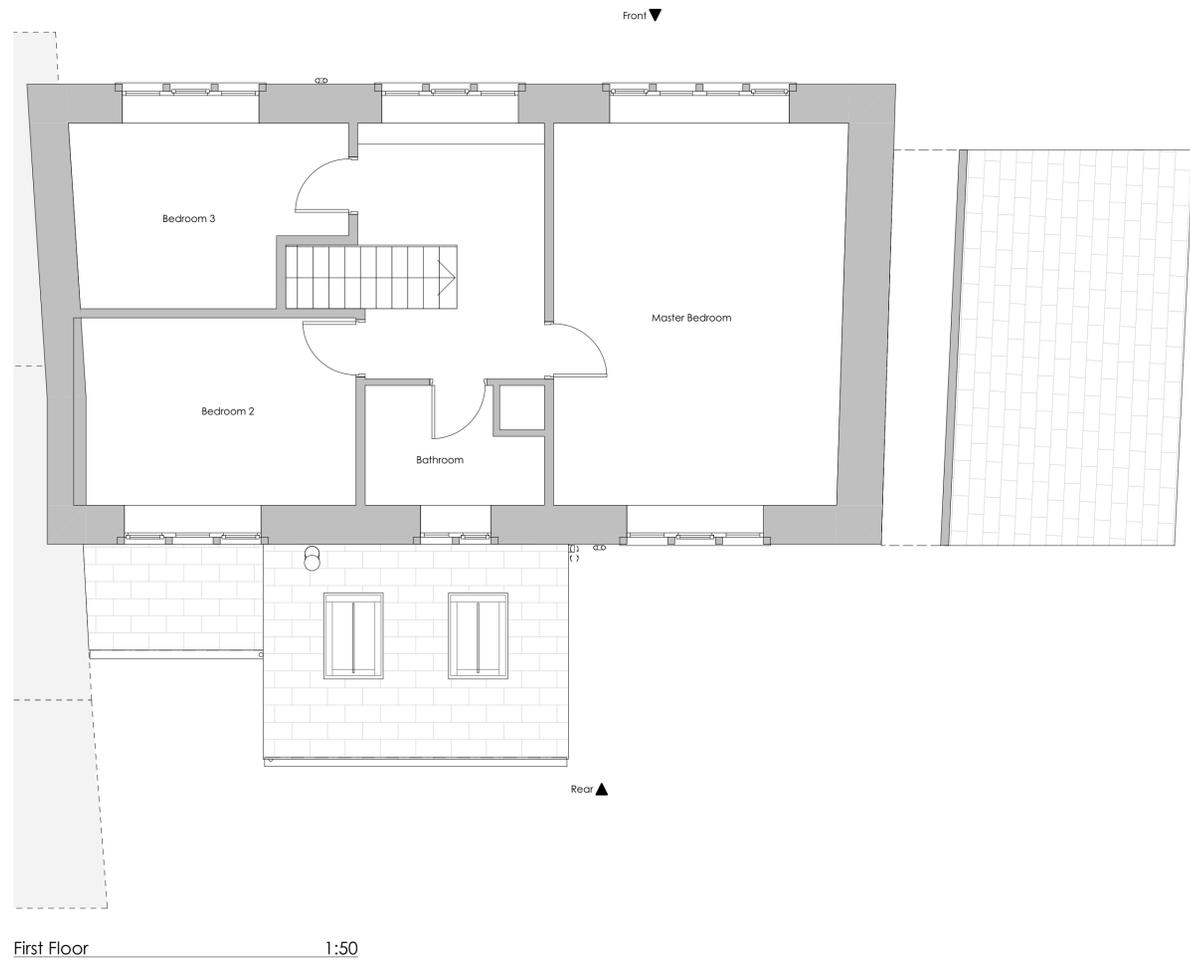

First Floor 1:50

Revision	Description	Issued	Checked	Date

**Client:**  
Mr & Mrs Dixon

**Project:**  
Rowton Farm,  
Helme,  
Holmfirth

**Drawing:**  
Scheme As Proposed

Drawing Status:

**PLANNING**

<b>Date:</b> MAY 24	<b>Scale @ A1:</b> 1:50 / 100	<b>Drawn by:</b> AB
<b>Project No:</b> 260	<b>Drawing No:</b> (0-) 03	<b>Revision:</b>