


EXISTING GABLE SCALE 1:50

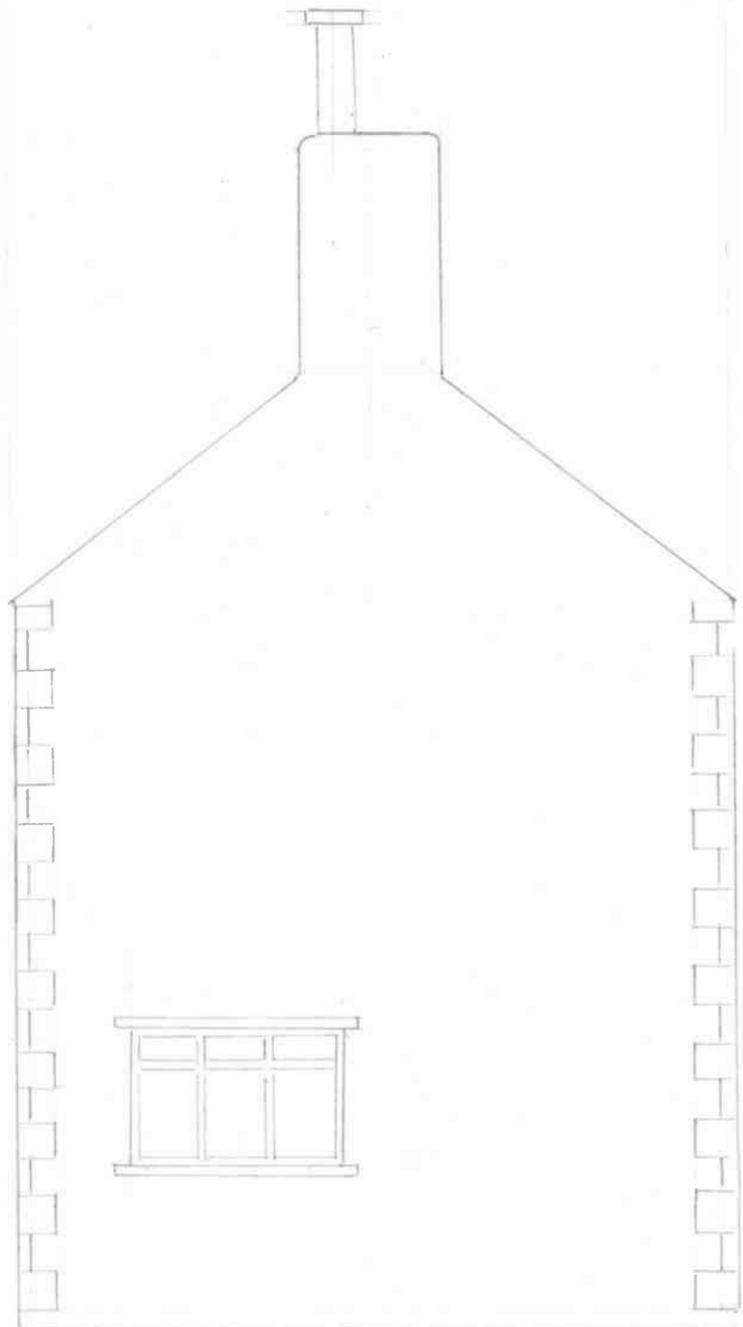

PROPOSED GABLE SCALE 1:50