


Architects are to be notified of any discrepancies.
Contractors must check all dimensions on site.
This drawing is subject to copyright laws and is for use on this project only.
This drawing is to be used solely for the information as titled only.
For other information refer to the latest revision of any cross referenced drawings.
To be read in conjunction with relevant design standards/protocols

This is a colour drawing. In order to ensure any subsequent reproduction is viewed correctly it should be printed in full colour.

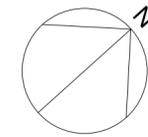

- 1100mm HIGH HANDRAIL
- PROPOSED RETAINING STRUCTURE TO ENGINEERS DETAILS
- 2m HIGH PALADIN FENCE RAL 7037
- 2m HIGH PALADIN GATE RAL 7037
- BOLLARD
- KNEE HIGH RAILING
- ARMCO BARRIER

C8	PLANNING UPDATE	01.05.24	MN	NP
C7	UPDATE TO PLANNING ISSUE	12.01.24	SP	JM
C6	ISSUE FOR PLANNING	27.10.23	SP	JM
C5	PLANNING UPDATE	21.04.23	DM	JM
C4	LAYOUT/BOUNDARY TREATMENTS REVISED IN LINE WITH PLANNERS COMMENTS/LATEST LANDSCAPE PROPOSALS	11.11.21	MN	DM
C3	KNEE HIGH RAILING ADDED AS PER PLANNING COMMENTS	20.09.21	DM	JM
C2	BOLLARDS ADDED IN FRONT OF RETAIL UNIT ENTRANCE	15.09.21	DM	JM
C1	LAYOUT UPDATED, ISSUED FOR PLANNING	12.07.21	DM	PW
P2	DRAFT PLANNING ISSUE	16.04.21	MN	JM
P1	DRAFT PLANNING ISSUE	18.12.20	GL	JM
Rev	Description	Date	Drn	Ckd

Status

PLANNING



Floor 2 The Exchange Station Parade Harrogate HG1 1TS
01423 707 757 admin@smrarchitects.co.uk

Project

LIDL BIRSTALL, BANKWOOD WAY

Client



Drawing Title

PROPOSED BOUNDARY TREATMENTS - PLANNING

Proj Ref	Origin	Zone	Level	Type	Role	Num	Status	Rev
7404	SMR	00	ZZ	DR	A	2008	A3	C8
SMR Job Ref	Sheet	Scale	Drawn					
7404-00-2008	A2	As indicated	GL					

