


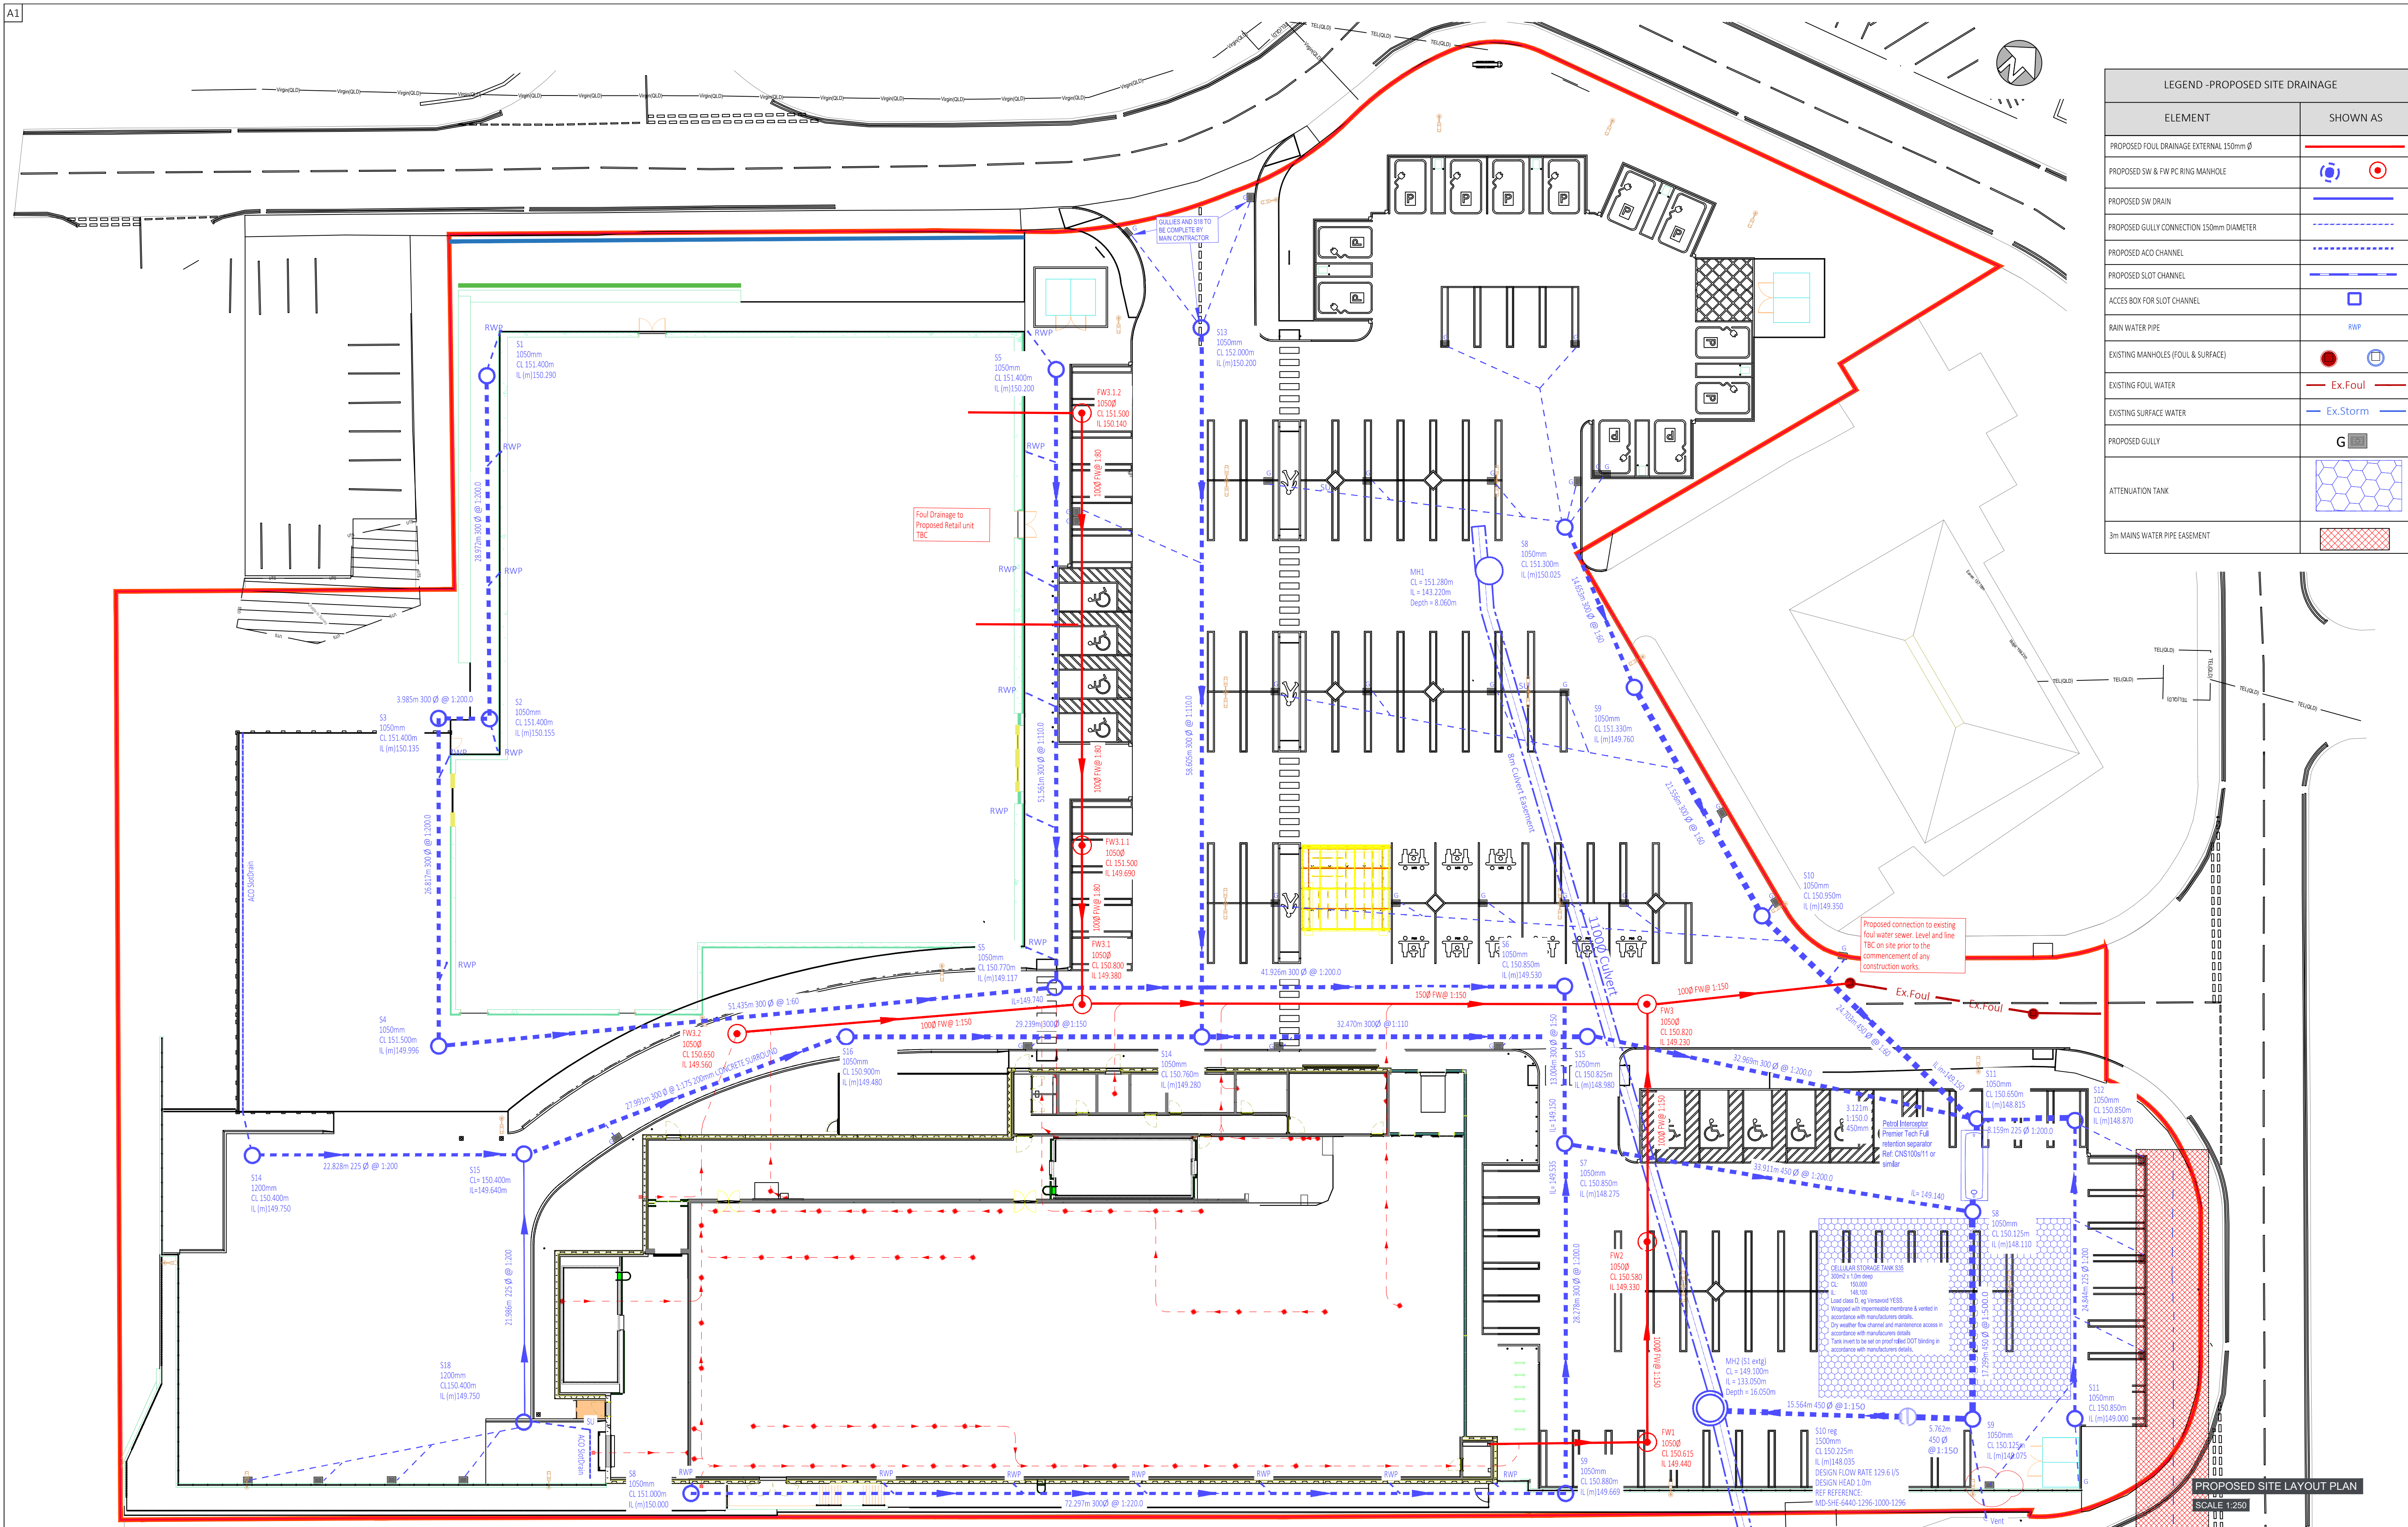

© THIS DRAWING IS PROTECTED BY COPYRIGHT AND IS THE PROPERTY OF SDS (Structural Design Solutions) Ltd. / SDS-UK Ltd. IT MAY NOT BE USED, REPRODUCED OR DISCLOSED TO ANYONE WITHOUT THE PRIOR WRITTEN APPROVAL OF THE AUTHORS.

DRAWING NOTES:

- This Drawing is to be read in conjunction with the relevant Specifications & other Architectural & Engineering Drawings. Engineers to be informed immediately of any discrepancies before work proceeds.
- Do Not Scale from this Drawing. -Metric Figured Dimension only are to be used.
- It is "The Contractors" responsibility to ensure that all works are carried out in accordance with the requirements of the current Building Regulations and all other statutory documents relevant to this project including the grant of planning permission, Fire Safety Certificate and Disability Access Certificate.
- SDS (Structural Design Solutions) Ltd./ SDS-UK (Structural Design Solutions) Ltd. bear no liability for unilateral changes/modifications made during the course of construction based on the drawing prepared, without prior consultation and confirmation of acceptance of the revision by SDS (Structural Design Solutions) Ltd./ SDS-UK (Structural Design Solutions) Ltd.

T6	04.03.2025	AM	ADDED EASEMENT TO WATERMAIN
T5	03.03.2025	AM	UPDATED SUBSTATION LOCATION
T4	02.10.2024	ALN	DRAINAGE UPDATED
T3	07.08.2024	JPM	DRAINAGE UPDATED
T2	22.07.2024	JAC	ISSUED FOR TENDER
T1	17.07.2024	JAC	ISSUED FOR TENDER
REV.	DATE	BY	DESCRIPTION

Client: **LIDL GB**

Project Title: **PROPOSED NEW LIDL BIRSTALL, BANKWOOD WAY BIRSTALL, UK**

Drawing Title: **SITE LAYOUT
FOUL SEWER & SURFACE WATER LAYOUT**

Scale: **1:250**

Drawn by: **JAC**

Date: **JULY 2024**

Checked: **JAC**

Project No: **24185-SDS-00-SL-DR-C-3021**

Revision: **T6**

Status: **TENDER**

AM