
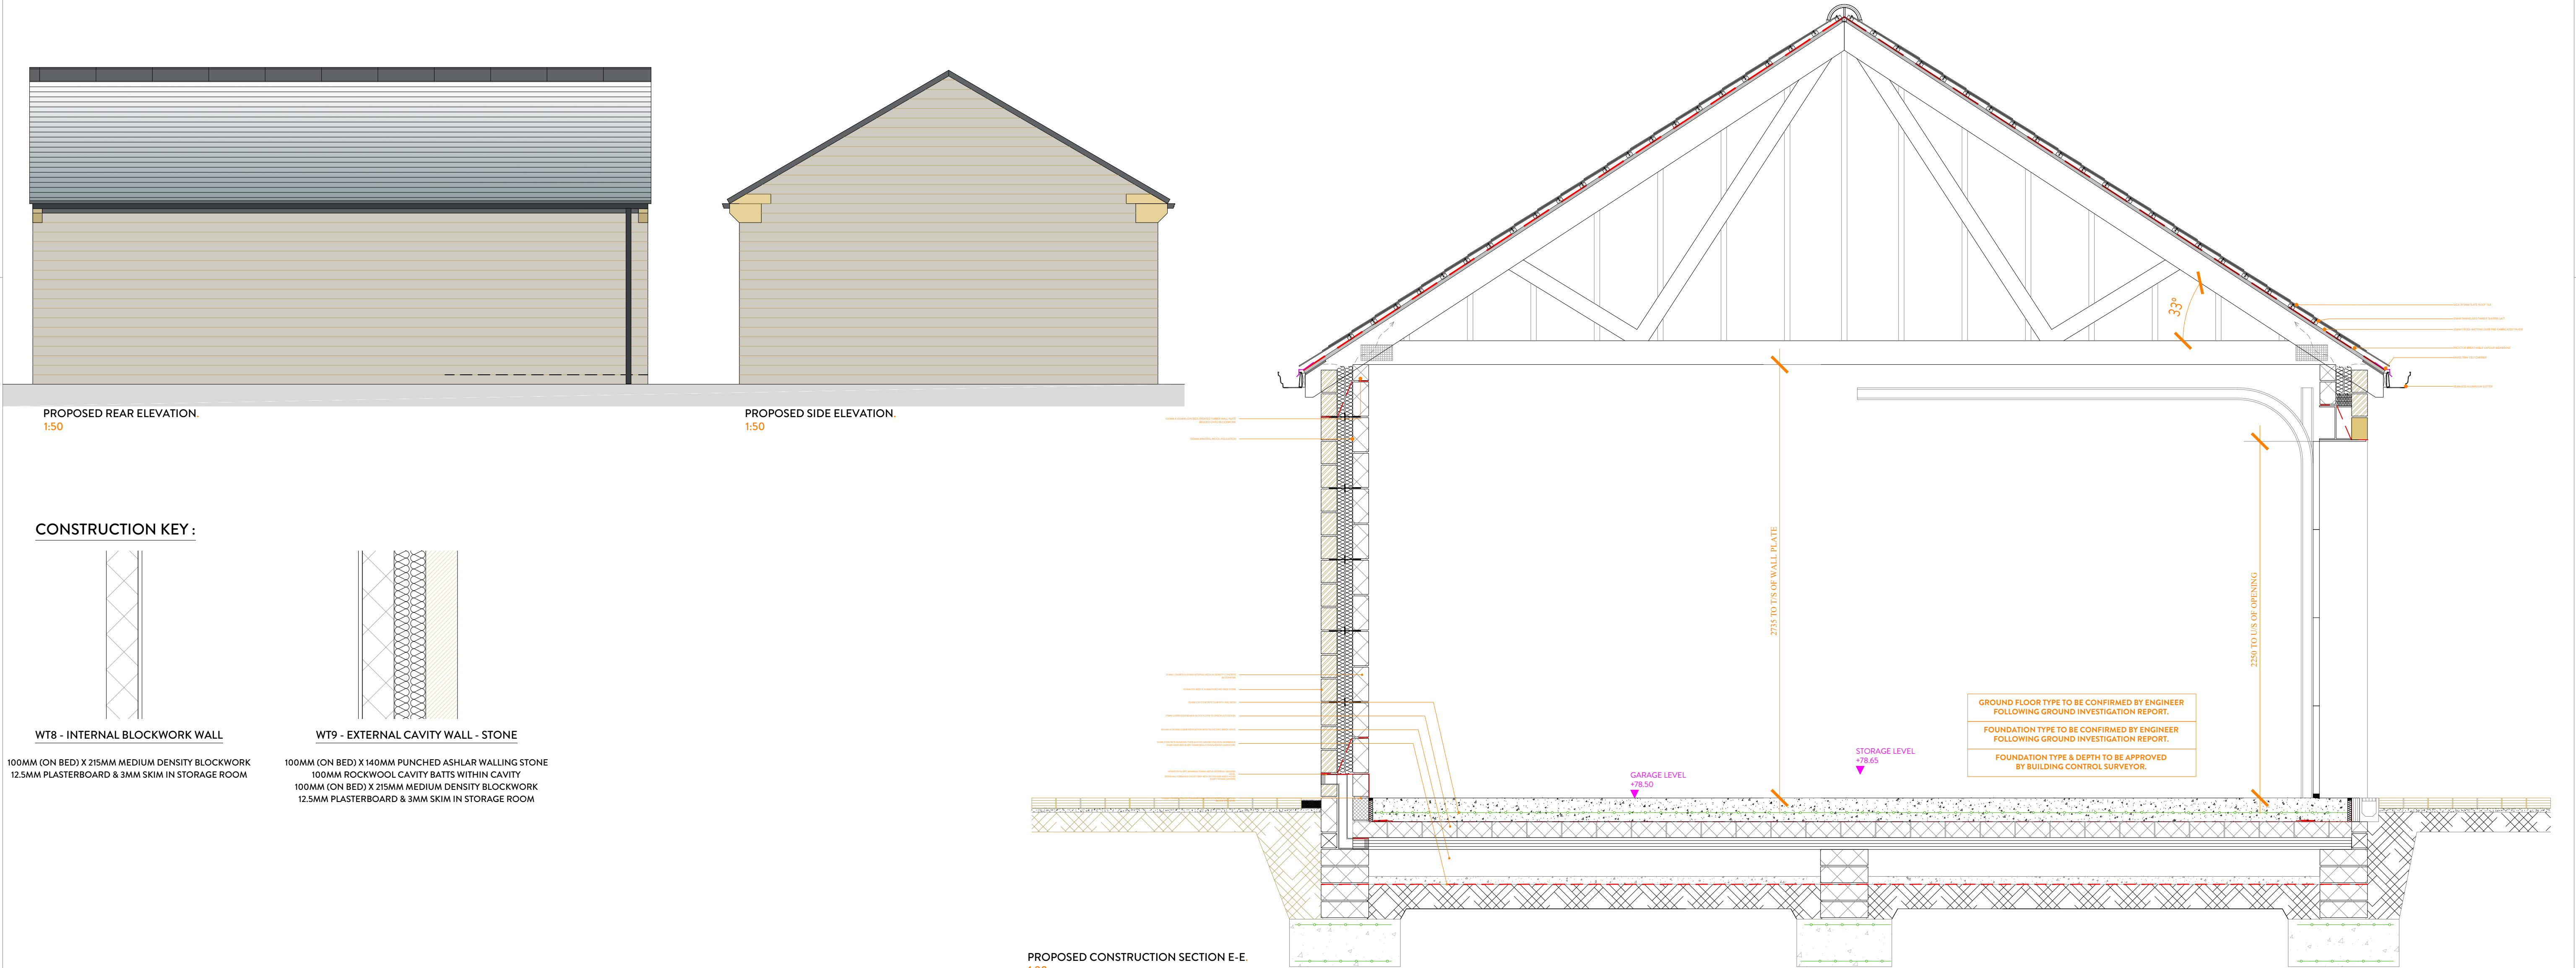


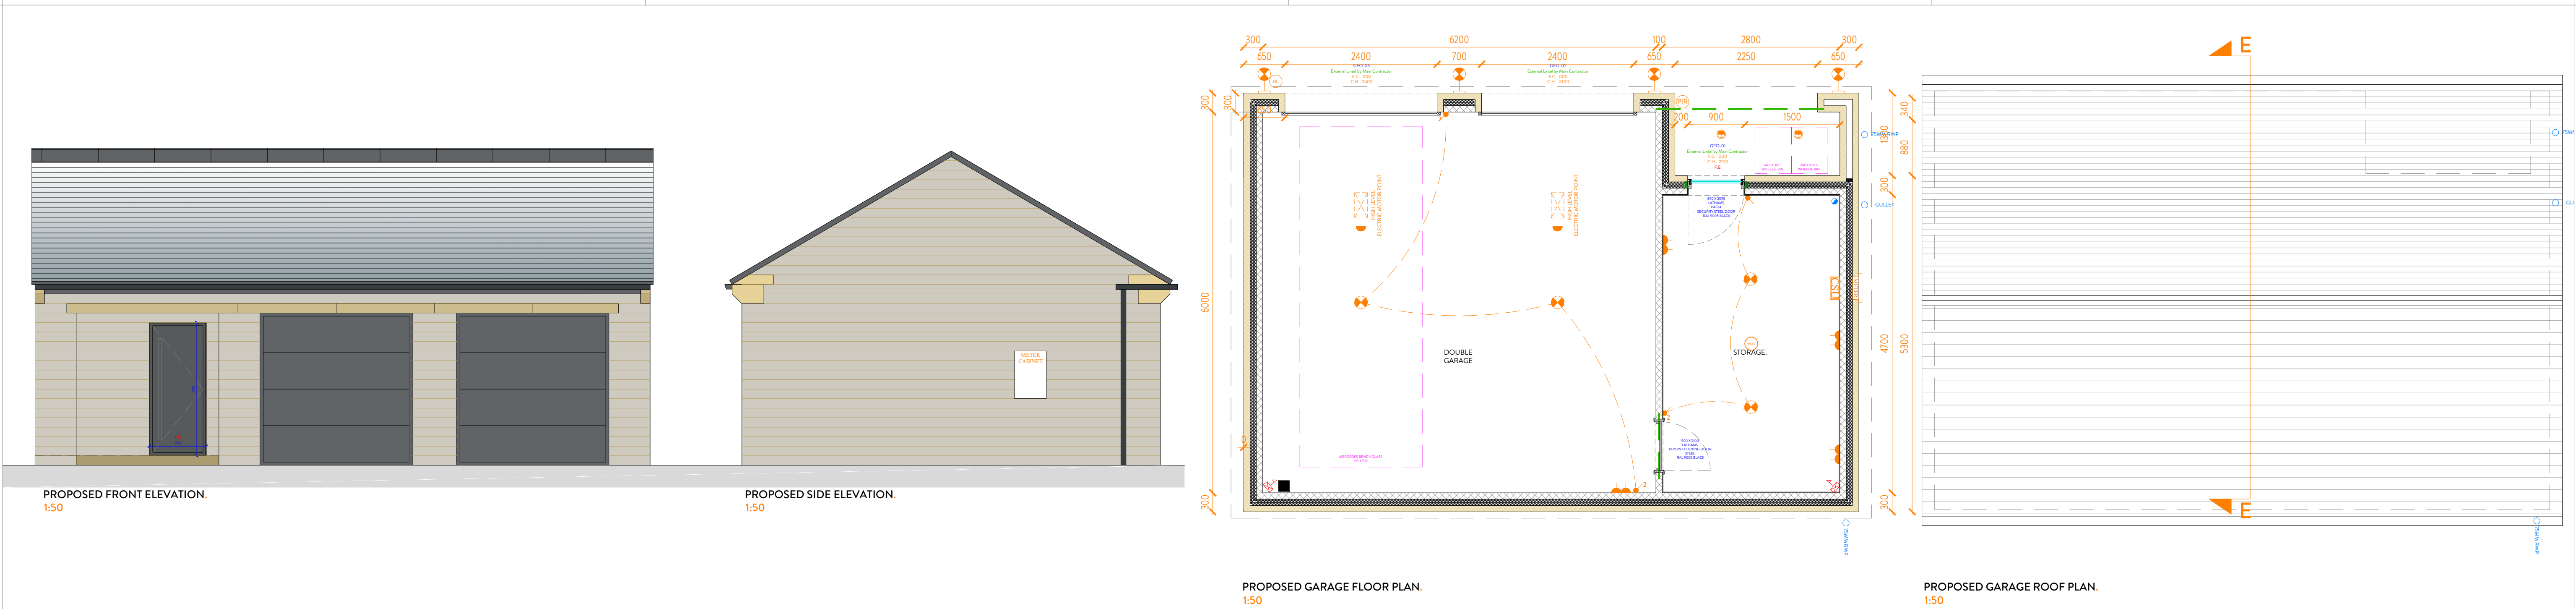

2021 NORTHERN DESIGN AWARDS FINALIST 2022 Best of Houzz Service BUILD 2021 Home Builder Awards BUILD Architecture Awards 2019	REVISION		DESCRIPTION	DATE	NOTES	PROJECT TITLE BRACKEN HILL, MIRFIELD DRAWING TITLE PROPOSED GARAGE PLANS SCALE 1:50 DRAWN GZ CHECKED JH PROJECT REFERENCE ODS_20/228 PAPER SIZE A1 DWG NUMBER (20)005 DATE 08/03/23 REVISION C CLIENT MR & MRS GRIFFITHS STATUS CONSTRUCTION DRAWING ORANGE DESIGN STUDIO. ARCHITECTURAL PRACTICE hello@orangedesignstudio.co.uk 59A, Huddersfield Road, Mirfield, WF14 8AA orangedesignstudio.co.uk 01924 650930 COPYRIGHT © ORANGE DESIGN STUDIO LIMITED
	B		ALTERATIONS TO EAVES AND VERGE DETAIL	4/11/23		
	C		ISSUED TO BUILDING CONTROL & TENDER	10/2/24		