


Proposed Ground Floor Plan on Site Plan
Showing conditional discharge detailing



SITE LOCATION PLAN @ 1:1250 SCALE

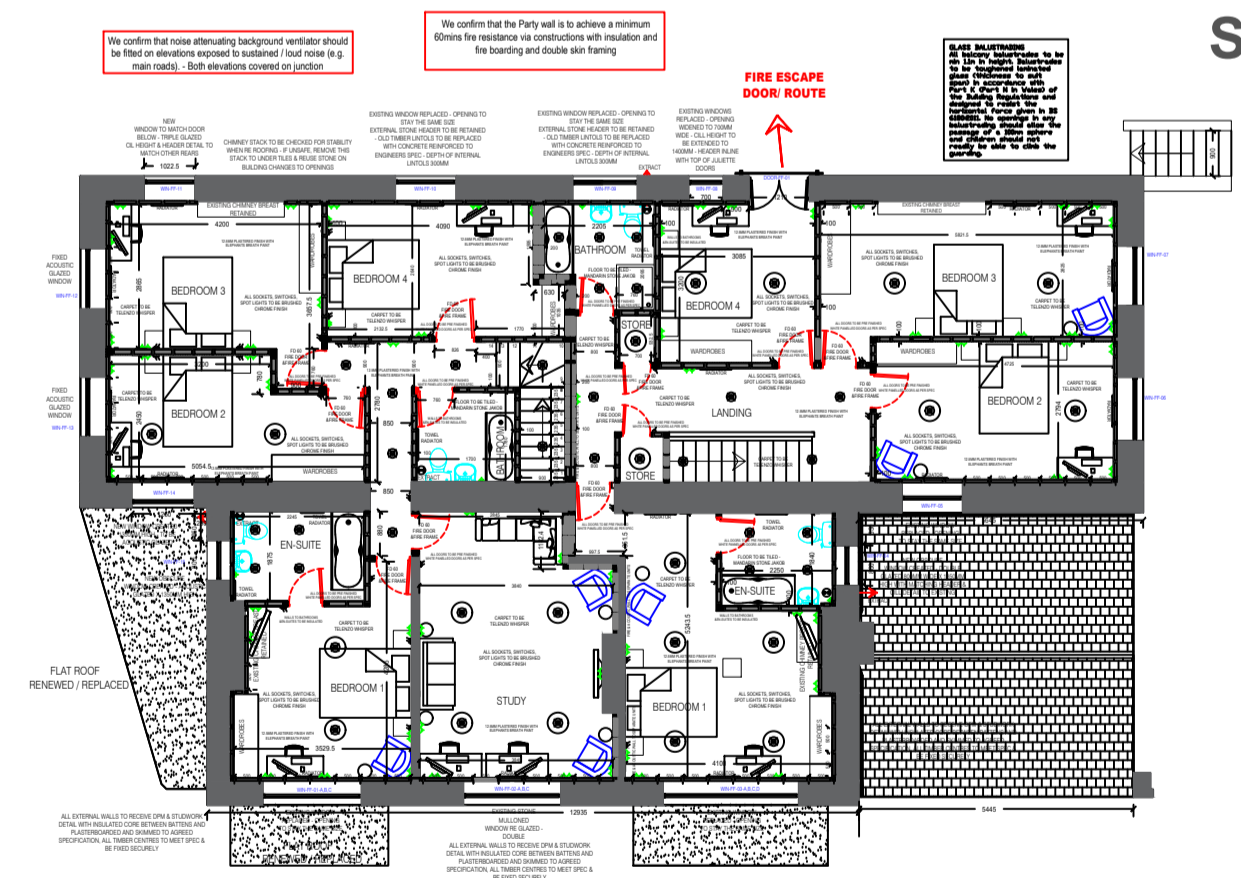

Proposed First Floor Plan

- Architectural design
- Planning & Building Regulations
- Landscape architecture
- 3D Visualisation & model making

CLIENT
MR.JOSH.WRAITH
AJW.PROPERTIES

CONVERSION.OF.PUB.TO.2.DWELLINGS
REPLACE.OUTBUILDINGS.WITH.GARAGES
NEW.BUILD.HOME.TO.CAR.PARK

DRAWING.OF
REDEVELOPMENT.OLD.SHOULDER
OF.MUTTON.CONVERSION.DEVELOPMENT
WF17.7BJ

PROPOSED.SITE.PLAN.-COND.DISCHARGE

drawing no	rev	date	
DWG-0121	-	MAY-2024	
scale	drawn	checked by	checked date
1:150@A1	SMT	ST/AJW	MAY-2024