



Only figured dimensions should be used.
 Scaled dimensions should be checked with the Architect.
 This drawing together with the design, is the property and copyright
 of the Architect and must not be reproduced without written
 permission

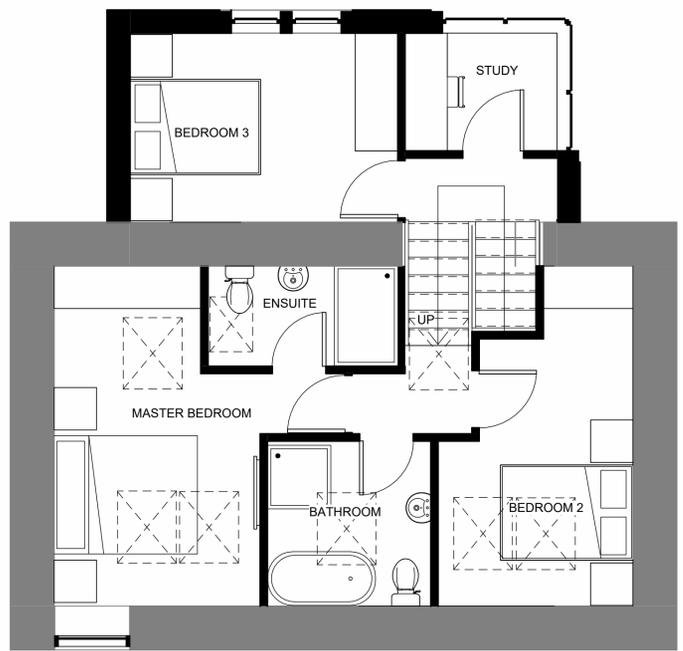

2 Proposed First Floor
 1 : 50

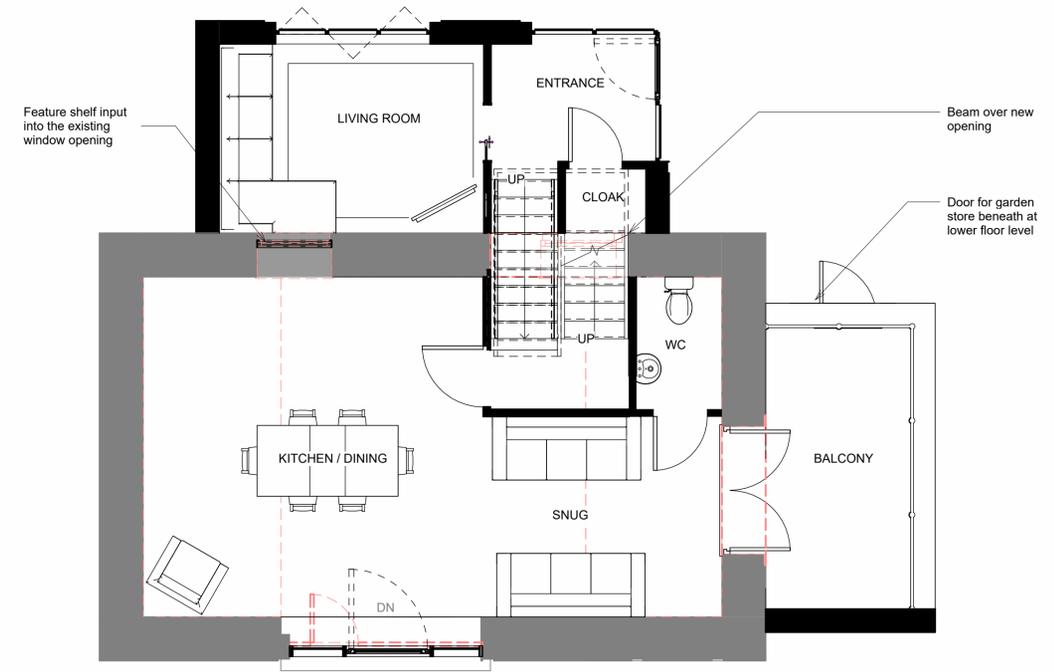

1 Proposed Ground Floor
 1 : 50



5 Proposed North Elevation
 1 : 100



6 Proposed East Elevation
 1 : 100



7 Proposed South Elevation
 1 : 100



8 Proposed West Elevation
 1 : 100



rev	description	drawn	auth	date
DO NOT SCALE OFF THIS DRAWING				
ACUMEN Designers & Architects				
acumenarchitects.co.uk 01484 546 000				
Headrow House, Old Leeds Road, Huddersfield, Huddersfield HD1 1SG				
Client MR & MRS SANTAR				
Project BARN CONVERSION AT BUTTERNAB FARM, HD4 7BA				
Project No 2907	Drawing No (100)02	Rev		
Description PROPOSED PLANS AND ELEVATIONS				
Scale As @ A1	Date Drawn MAY 24	Drawn By GH	Authorised By JC	
Purpose of Issue indicated				
Planning <input checked="" type="checkbox"/> Building Regs <input type="checkbox"/> Tender <input type="checkbox"/> Construction <input type="checkbox"/> Comment <input type="checkbox"/> Info <input type="checkbox"/>				