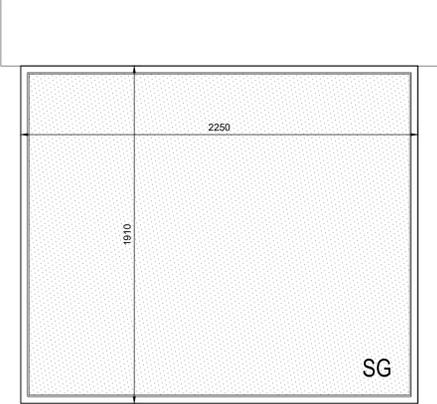
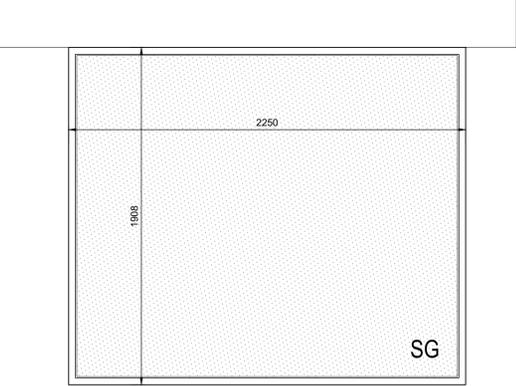
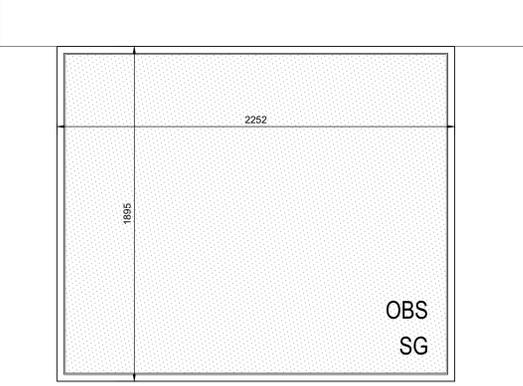
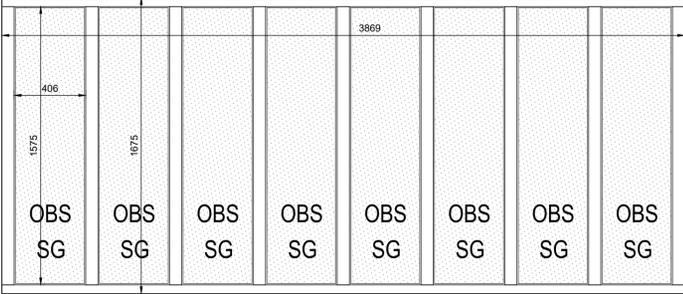
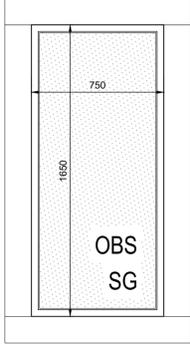
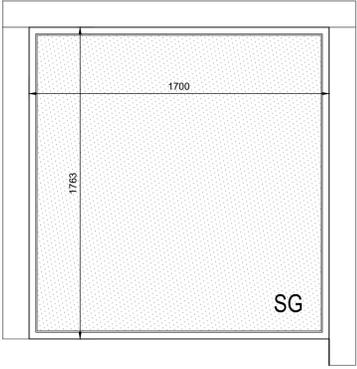
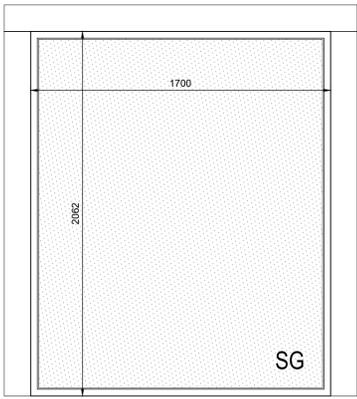
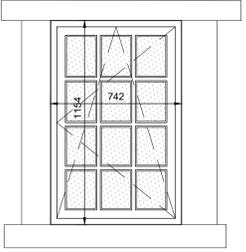


<p>Window</p> 	<p>Window Ref. H02 GF-W01</p> <ul style="list-style-type: none"> <li>- Aluminium Slimline classic fixed frame</li> <li>- Fully weather sealed to BS EN6375-1 2009</li> <li>- 6:12:6 double glazed unit</li> <li>- Safety glass to be installed</li> </ul> <p>Painted to match existing externally (Cream RAL 9001)</p>	<p>Window</p> 	<p>Window Ref. H02 GF-W02</p> <ul style="list-style-type: none"> <li>- Aluminium Slimline classic fixed frame</li> <li>- Fully weather sealed to BS EN6375-1 2009</li> <li>- 6:12:6 double glazed unit</li> <li>- Safety glass to be installed</li> </ul> <p>Painted to match existing externally (Cream RAL 9001)</p>	<p>Window</p> 	<p>Window Ref. H02 GF-W03</p> <ul style="list-style-type: none"> <li>- Aluminium Slimline classic fixed frame</li> <li>- Fully weather sealed to BS EN6375-1 2009</li> <li>- OBSCURE 6:12:6 double glazed unit</li> <li>- Safety glass to be installed</li> </ul> <p>Painted to match existing externally (Cream RAL 9001)</p>
<p>Window</p> 	<p>Window Ref. H02 GF-W04</p> <ul style="list-style-type: none"> <li>- Hardwood frame with recessed check reveal frame Secure by Design PAS 24:2012 locking system</li> <li>- Fully weather sealed to BS EN6375-1 2009</li> <li>- OBSCURE 6:12:6 double glazed unit</li> <li>- Safety glass to be installed</li> <li>- Painted to match existing externally (Cream RAL 9001)</li> </ul>	<p>Window</p> 	<p>Window Ref. H02 GF-W05</p> <ul style="list-style-type: none"> <li>- Aluminium Slimline classic fixed frame</li> <li>- Fully weather sealed to BS EN6375-1 2009</li> <li>- OBSCURE 6:12:6 double glazed unit</li> <li>- Safety glass to be installed</li> </ul> <p>Painted Anthracite Grey RAL 7016</p>	<p>Window</p> 	<p>Window Ref. H02 GF-W06</p> <ul style="list-style-type: none"> <li>- Aluminium Slimline classic fixed frame</li> <li>- Fully weather sealed to BS EN6375-1 2009</li> <li>- 6:12:6 double glazed unit</li> <li>- Safety glass to be installed</li> </ul> <p>Painted Anthracite Grey RAL 7016</p>
<p>Window</p> 	<p>Window Ref. H02 GF-W07</p> <ul style="list-style-type: none"> <li>- Aluminium Slimline classic fixed frame</li> <li>- Fully weather sealed to BS EN6375-1 2009</li> <li>- 6:12:6 double glazed unit</li> <li>- Safety glass to be installed</li> </ul> <p>Painted Anthracite Grey RAL 7016</p>	<p>Window</p> 	<p>Window Ref. H02 FF-W01 H02 FF-W02 H02 FF-W03 H02 FF-W04 H02 FF-W05 H02 FF-W06</p> <ul style="list-style-type: none"> <li>- Aluminium Slimline classic openable frame</li> <li>- Fully weather sealed to BS EN6375-1 2009</li> <li>- 6:12:6 double glazed unit</li> </ul> <p>H02 FF-W01, W02 &amp; W03 Painted (Cream RAL 9001)</p> <p>H02 FF-W04, W05 &amp; W06 Painted (Anthracite Grey RAL 7016)</p>	<p>Window Ref. H02 FF-W07 H02 FF-W08 H02 FF-W09</p> <ul style="list-style-type: none"> <li>- Aluminium Slimline classic fixed frame</li> <li>- Fully weather sealed to BS EN6375-1 2009</li> <li>- 6:12:6 double glazed unit</li> </ul> <p>Painted Anthracite Grey RAL 7016</p>	<p>ALL window openings to be checked on-site prior to the manufacturer of any windows</p> <p>All window to be constructed in hardwood timber casement frame.</p> <p>All windows to be upgraded with slender 16mm double glazing with heritage spacer (where required) to meet BSI standard BS EN 1279-3:2018.</p> <p>Windows to be given two coats of gloss paint Painted RAL 9016 (white) with two coats of satin gloss paint RAL9016 to internal side of window</p> <p>Note: The height of any new masons opening will be 10mm bigger than shown</p> <div data-bbox="2160 1675 2350 1768" style="border: 1px solid black; padding: 5px;"> <p>Key:</p> <p>SG : Safety Glass</p> <p>OBS : Opaque Glass</p> </div>

**NOTES**

- No dimensions to be scaled. IF IN DOUBT ASK.
- All dimensions must be checked and verified on site by the Contractor prior to the commencement of works and Hinchliffe Architecture & Design Ltd. to be notified of any discrepancies.
- The copyright of these drawings remains the property of Hinchliffe Architecture & Design Ltd. They must not be reproduced in any way without prior written consent from the originator (Hinchliffe Architecture & Design Ltd.)

**Health & Safety Note**

The details on this drawing have been prepared on the assumption that a competent contractor will be carrying out the works. If the contractor(s) considers that there is insufficient Health and Safety information on this drawing, this should immediately be brought to the attention of the designer.

Rev.	Date	Description
PLANNING		
		
Hinchliffe A&D 24 Carr View Road Hopscotch Holmfirth West Yorkshire H07 8HT		
01723 937 162 01484 523 744 1066@hinch-architecture.co.uk www.hinch-architecture.co.uk		
Client		
P KANE & J TURNER		
Project		
OLDFIELD OLDFIELD ROAD HONLEY HOLMFIRTH, HD9 6RL		
Drawing Title		
WINDOW SCHEDULE 3 of 4		
Scale (at A1)		Date
1:20		JUNE 2024
Dwg. no.		Rev.
254-24-PL08		-