



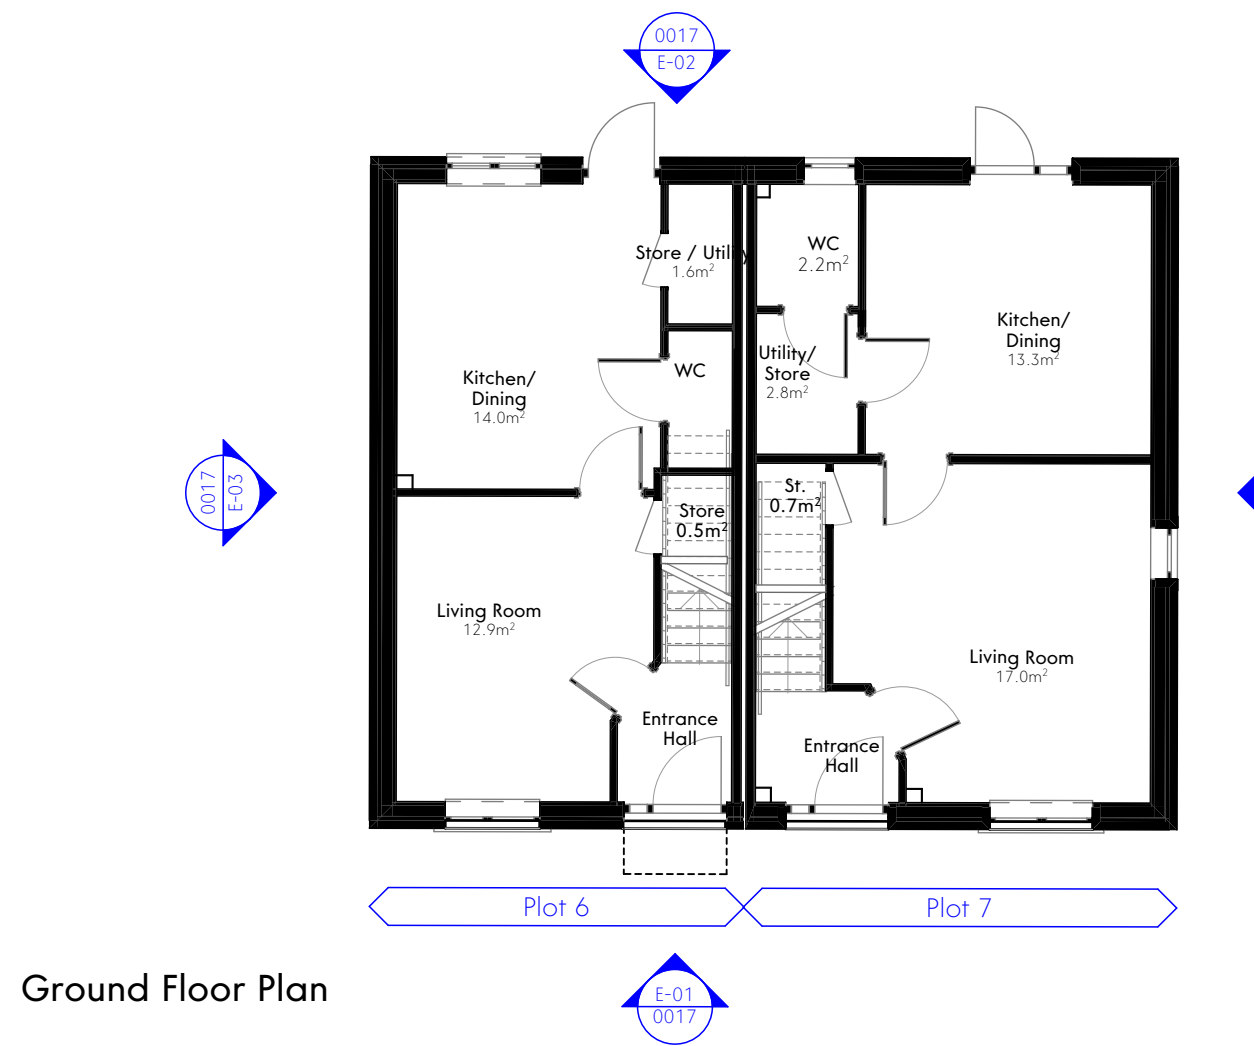


Ground Floor Plan

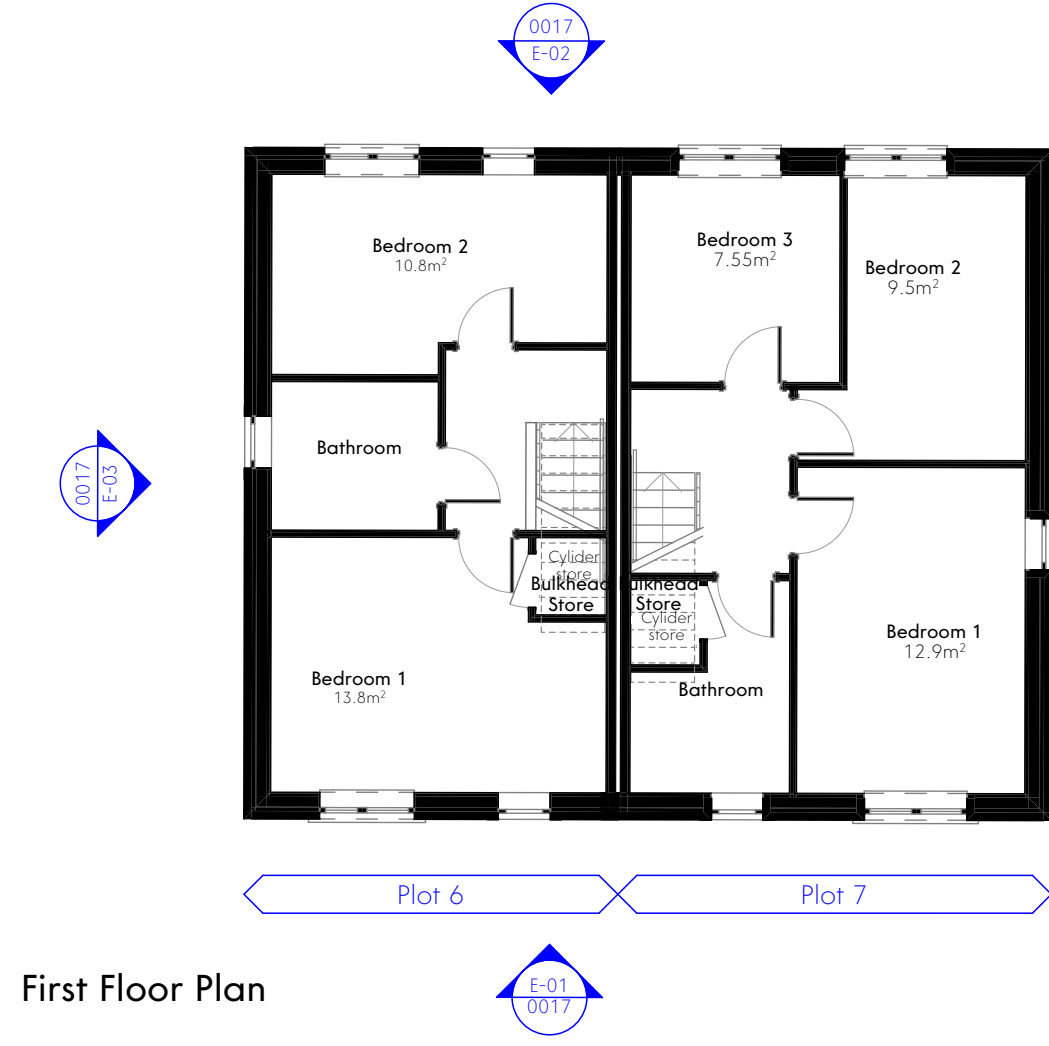


First Floor Plan




Front View

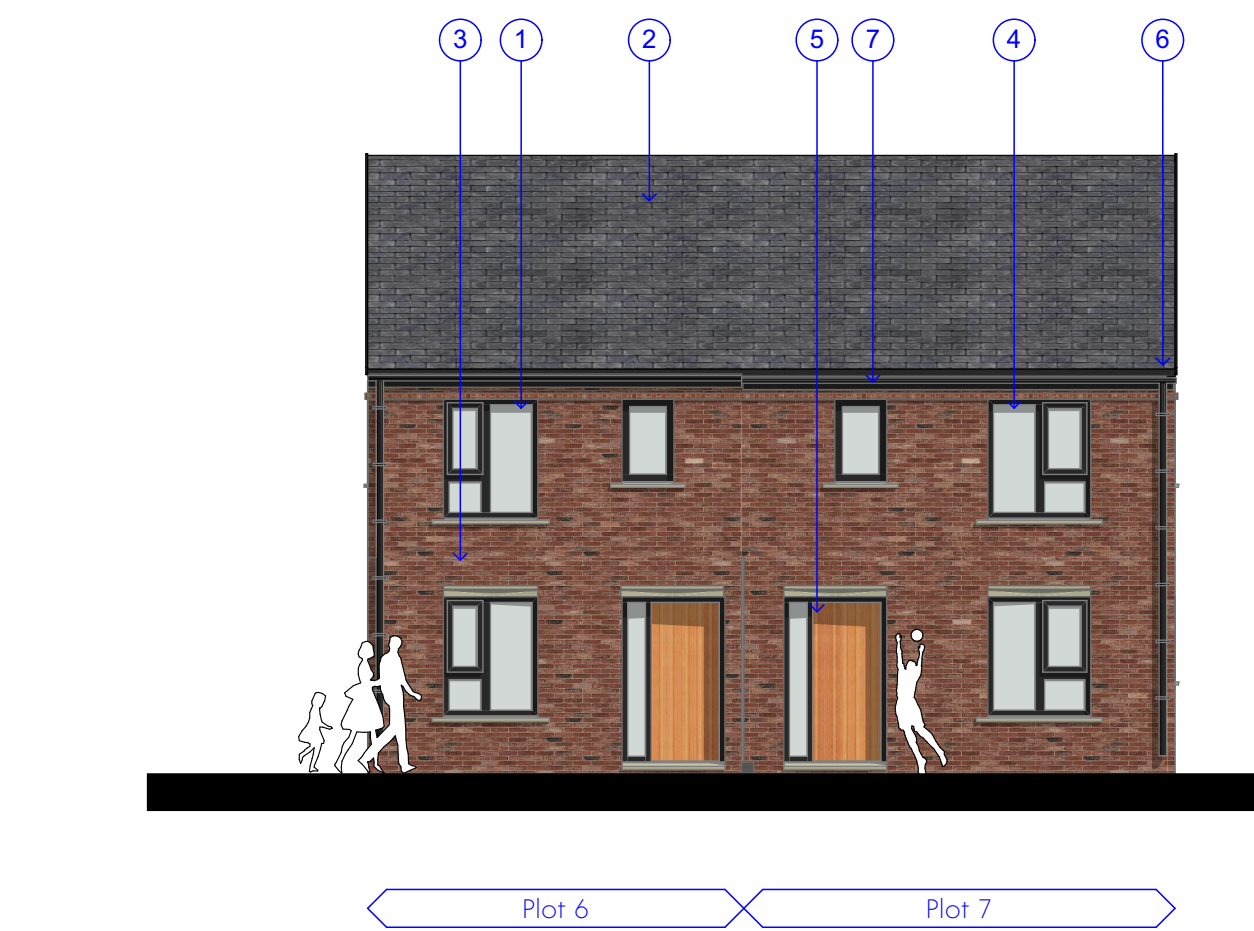


E-01 Elevation

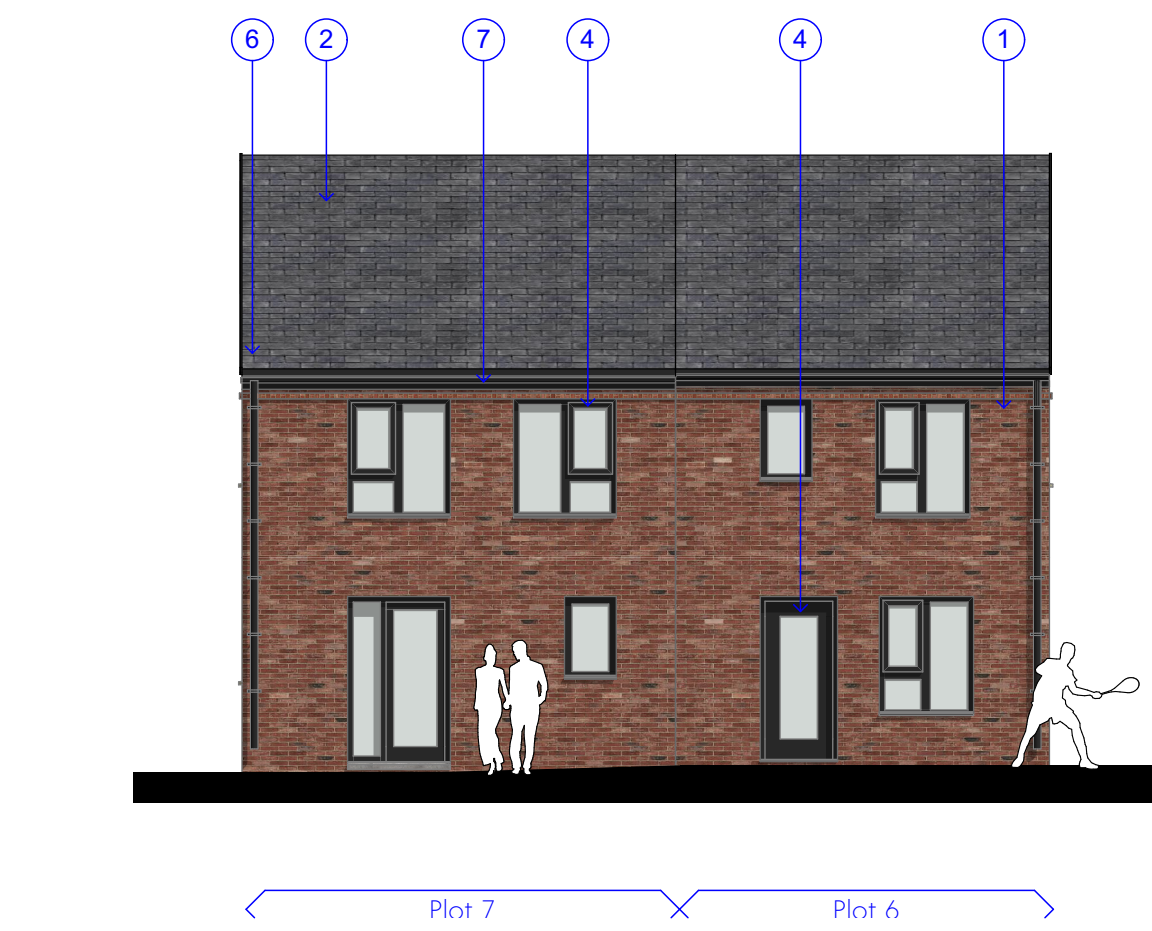


E-02 Elevation

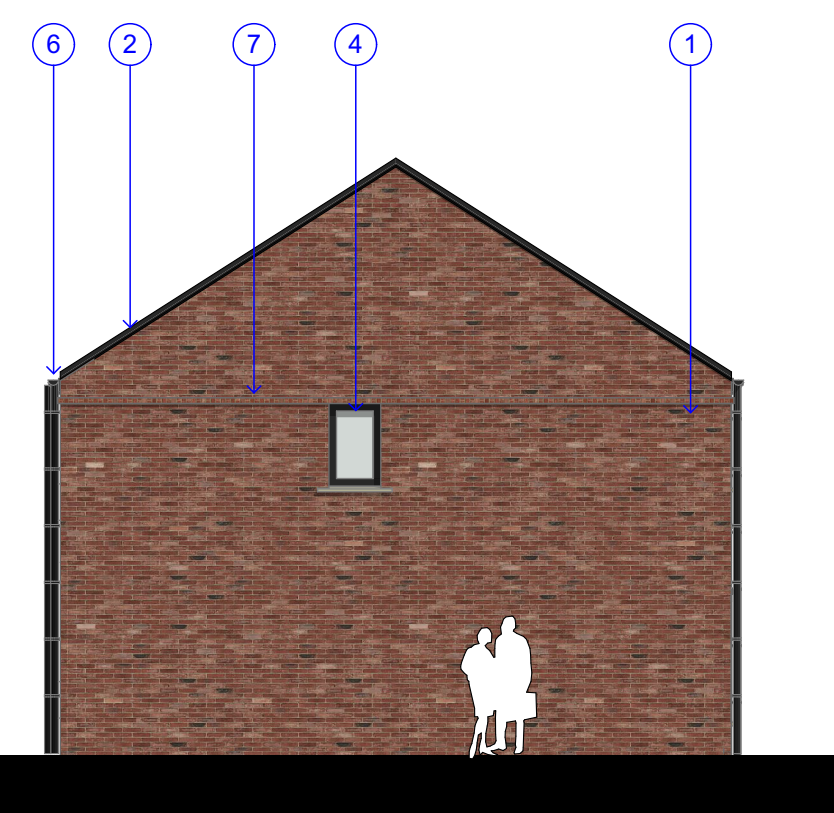

E-03 Elevation

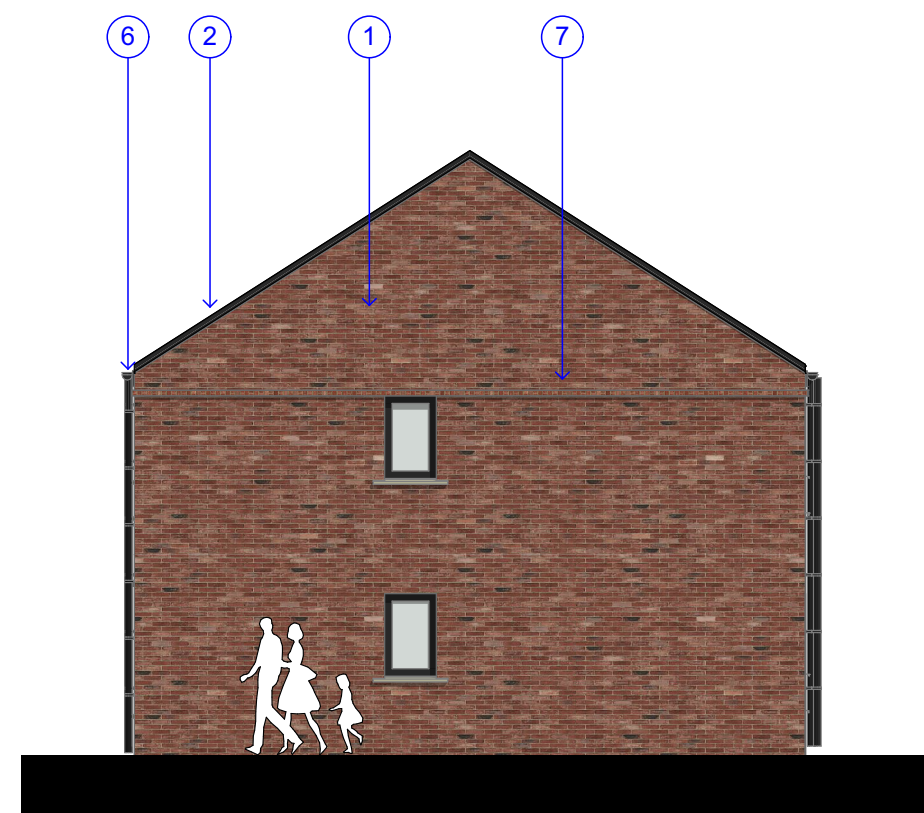

E-04 Elevation

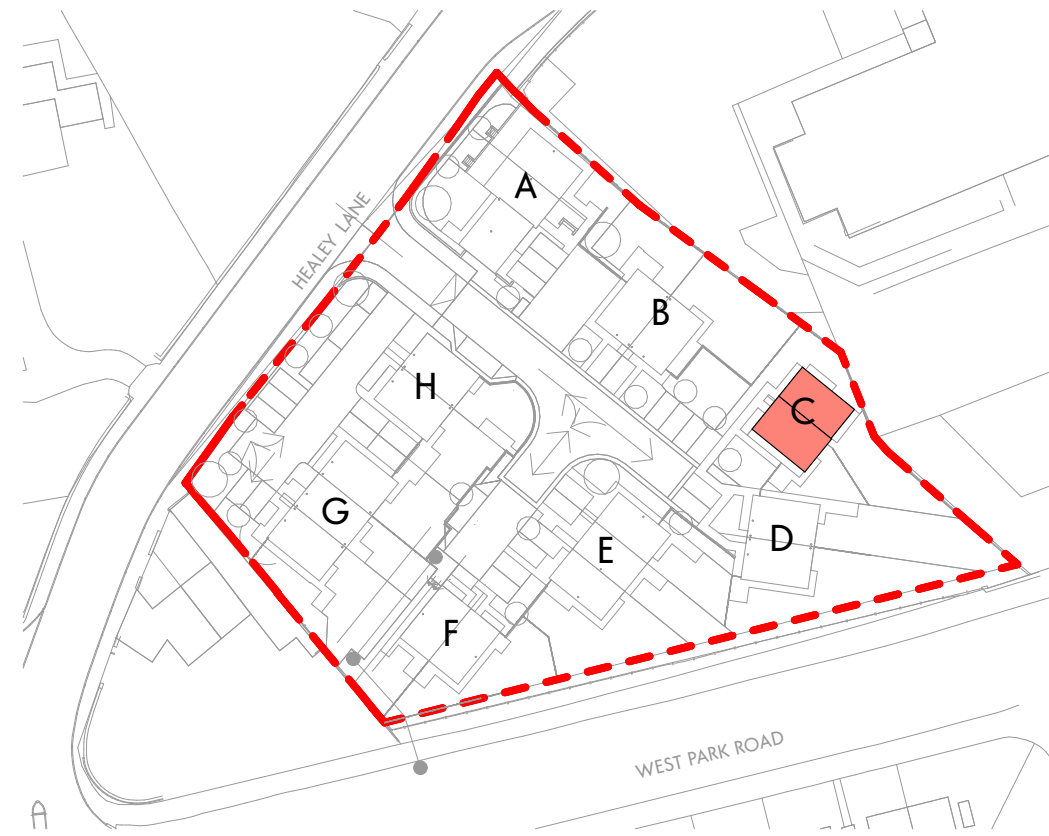

Location Key



Back View

Material Key



1. Red brick.
2. Dark grey slate roof tiles.
3. Sandstone art-stone for head and cill.
4. Windows & back door uPVC in dark grey colour.
5. Composite door.
6. UPVC downpipes and gutters, with matching fascia, black colour.
7. Brick string course.

This drawing is the property of GWP Architects. Copyright is reserved by them and the drawing is issued on the condition that it is not copied, reproduced, altered, or designed by any other person, in whole or in part, without the express written consent of GWP Architects.

All drawings and specifications should be read in conjunction with the project health and safety plan. Any information correct should be presented to the Planning Coordinator.

All work to be carried out in accordance with current Building Regulations.

Contractors must verify all dimensions at the job before commencing any work or making shop drawings.

Written dimensions should be taken. Do not scale off drawing. Do not take digital dimensions from this drawing.

Any discrepancies to be reported to the Architect.

0 1m 5m
Scale = 1:100 @A1

Rev	Date	Comment	Dr	Ch
P04	15.08.24	Updated Block location plan	MK	DT
P03	02.08.24	Update to 2b3p front door	JB	DT
P02	14.08.24	Issued for planning	DT	MT
P01	10.05.24	First Issue	JB	CT

Documents/Drawings/CAD/15572405_Healey Lane, Batley/PA_Architects/GWP/15572405-GWP-00-00-00-D-A-(PA)-0017

GWP/PA Bat	(557)2405
Job Title	Healey Lane, Batley
Client	MTSPV

Block C Architectural Drawings	
Name	(557)2405-GWP-00-00-D-A-(PA)-0017
Scale	1:100@A1
Revision	P04
Drawn/Checked	MK / DT
First Issue	10.05.24
Drawing Status	S0 - Information



CHARTERED ARCHITECTS
INTERIOR DESIGNERS
SPACE PLANNERS
PROJECT MANAGERS
LANDSCAPE ARCHITECTS

Bracken House, Lidgate Lane, Leeds LS8 1RQ
+44(0)113 268 6044 (t) +44(0)113 268 1851 (m)
architecture@gwp-arch.com | www.gwp-arch.com