



Front Elevation E
1 : 100





Side Elevation S
1 : 100

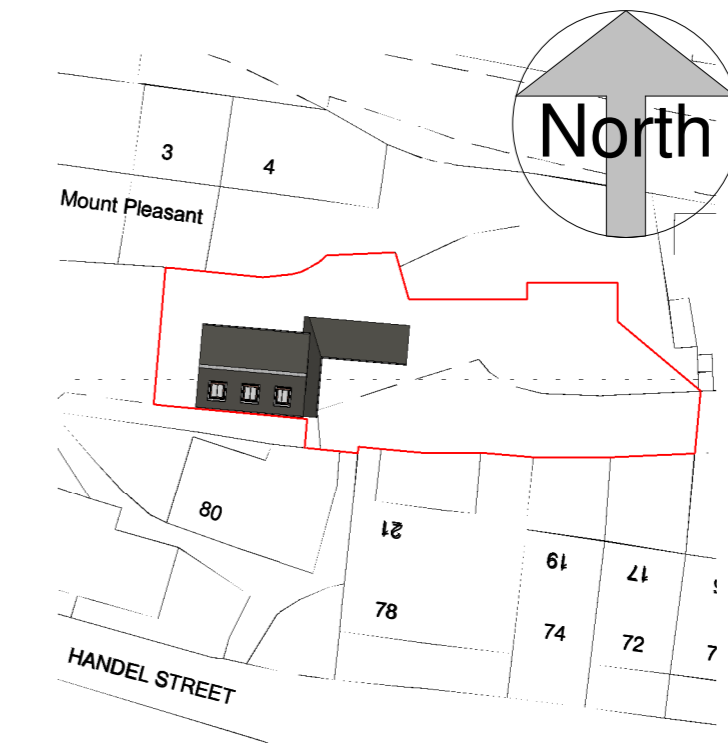

Block Plan.
1 : 500

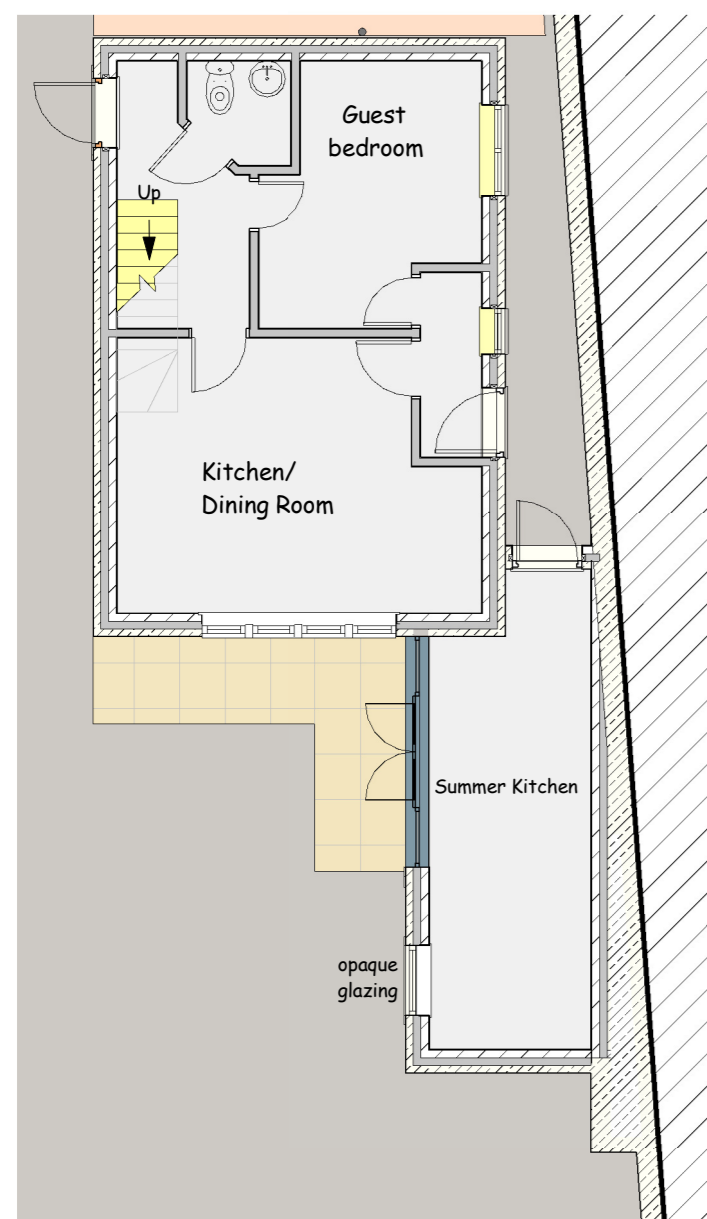

Ground Floor Plan
1 : 100

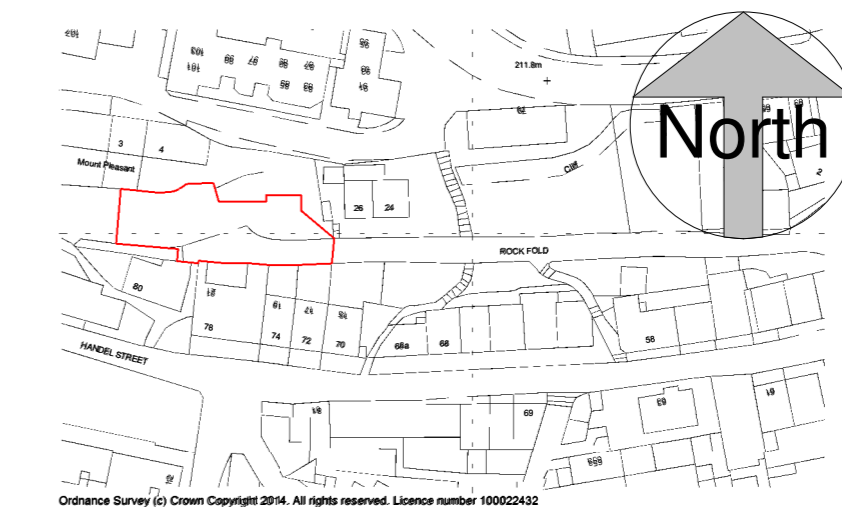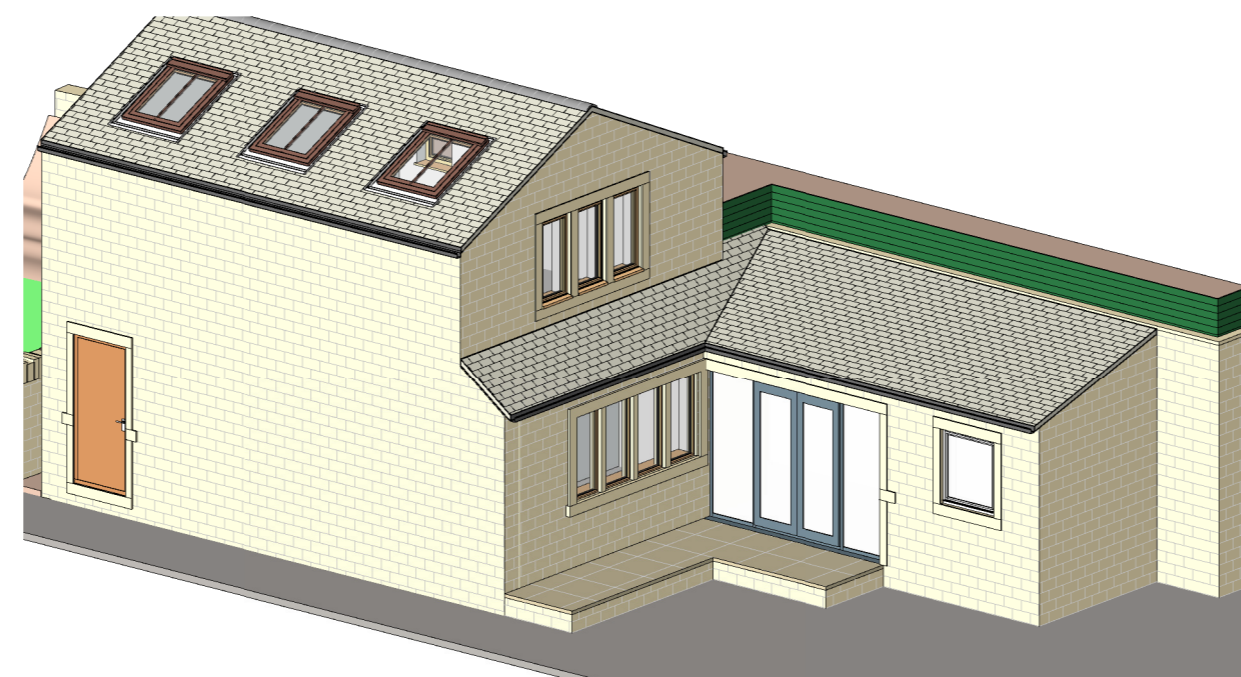

Location Plan.
1 : 1250

This Drawing is Copyright and must not be reproduced without written permission
Do not scale - Use figured dimensions only

PROJECT	Proposed Side Extension at 23 Rock Fold, Golcar, Huddersfield HD7 4AD		
CLIENT	Mr S Brook		
DWG TITLE	Floor Plan, Elevations and View		
DWG NO.	2327 - 01	SCALE	As indicated
		DATE	9/06/2024

DB ARCHITECTS

31 Moor View, Meltham Holmfirth HD9 5RT

t: 01484 850579 e david.dbarchitects@virginmedia.com

