




Proposed South Elevation, 1:100

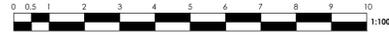

Proposed East Elevation, 1:100

Key


- ① Interlocking slate roof tiles
- ② Hanging concrete tiles
- ③ White/grey render to be approved
- ④ Aluminium windows & doors - RAL 7015 anthracite
- ⑤ Timber posts to patio guarding
- ⑥ Glazed guarding and lift enclosure to patio
- ⑦ Obscured glass - all bath/shower rooms and WC's
- ⑧ Undercroft storage doors
- VR Vivara Pro woodcreete swift nesting box (surface mounted)



Proposed North Elevation, 1:100



Proposed West Elevation, 1:100

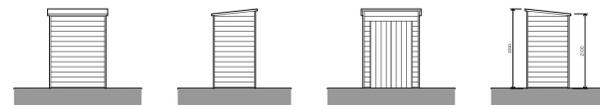


Shed 1 - Elevations, 1:100

Finishes to all sheds:
Walls - Treated timber cladding
Roofs - EPDM single ply membrane



Shed 2 - Elevations, 1:100

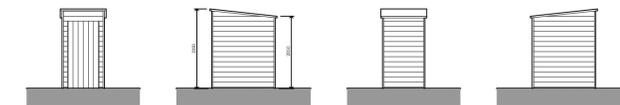

Shed 1 - Elevations, 1:100

Revisions :	Description :	Date :
A	Swift nesting box indicated	28.06.2024

**HEALTH
CARE
DESIGN**



33 Low Road Keswick Village Norwich Norfolk NR4 6TZ
Tel 01603 455200 Fax 01603 454343

PROJECT
86 Fixby Road, Huddersfield, HD2 2JF

DRAWING TITLE
Proposed Elevations

CLIENT
Robert McGregor

DATE SCALE REF
May 2024 As noted @ A1 EP

JOB NO / DWG NO
1001-24 A

