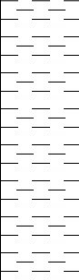
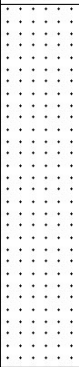
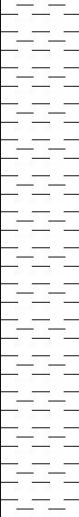


				Trial Pit Log			FINAL		Trial Pit No. TP01 Sheet 1 of 1	
Project Name: Healey Lane				Project No. H17075		Co-ords:		Date 24/04/2018		
						Level (m AOD):				
Location: Batley						Final Depth (m):	Pit Length (m): 2.90	Scale 1:25		
Client: Planned Contracts Ltd						2.00	Pit Width (m): 0.70	Logged By ACV		
Water Strike	Samples & In Situ Testing			Depth (m bgl)	Level (m AOD)	Legend	Stratum Description			
	Depth (m bgl)	Type	Results							
				0.20			MADE GROUND: Dark brown sandy, slightly gravelly clay. Sand is fine to coarse. Gravel is fine of sandstone and brick.			
	0.40	D					MADE GROUND: Firm brown sandy, slightly gravelly clay. Sand is fine to coarse. Gravel is fine to coarse, angular of sandstone.			
	0.80	B		0.70			Stiff orange mottled grey CLAY.			
	1.10	D		1.40			Weak to medium strong, very thinly to thinly bedded, grey mottled orange, MUDSTONE. Recovered as medium to coarse angular gravel of mudstone.			
				2.00			End of Pit at 2.00m			
Remarks: Trial Pit backfilled with arisings to ground level. Mexecones at 0.7m; 2, 1, 1.5, 1.5, 3, refused. No groundwater encountered.										
Pit Stability: Stable										



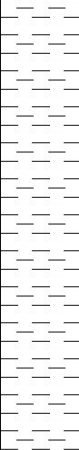
				Trial Pit Log			FINAL		Trial Pit No. TP02 Sheet 1 of 1	
Project Name: Healey Lane				Project No. H17075		Co-ords:		Date 24/04/2018		
						Level (m AOD):				
Location: Batley						Final Depth (m):	Pit Length (m): 3.50	Scale 1:25		
Client: Planned Contracts Ltd						2.40	Pit Width (m): 0.75	Logged By ACV		
Water Strike	Samples & In Situ Testing			Depth (m bgl)	Level (m AOD)	Legend	Stratum Description			
	Depth (m bgl)	Type	Results							
				0.26			TOPSOIL: Dark brown sandy, slightly gravelly clay. Sand is fine to coarse. Gravel is fine of sandstone.			
							Stiff orange mottled grey CLAY.			
	0.50	D								
	0.60	B								
	1.00	D								
				1.20			Medium strong to strong, thinly bedded, orange mottled grey, well cemented, fine grained SANDSTONE. Recovered as medium to coarse angular gravel of sandstone.			
				2.40			End of Pit at 2.40m			
Remarks: Trial Pit backfilled with arisings to ground level. Mexecones at 0.7m; 7, 7, 8, 10, refused. No groundwater encountered. No further progress possible below 2.40m bgl. Pit Stability: Stable with slight spalling										
										

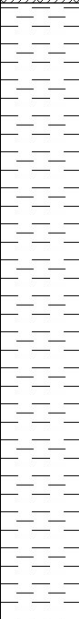
				Trial Pit Log			FINAL		Trial Pit No. TP03 Sheet 1 of 1	
Project Name: Healey Lane				Project No. H17075		Co-ords:		Date 24/04/2018		
						Level (m AOD):				
Location: Batley						Final Depth (m):	Pit Length (m): 2.60	Scale 1:25		
Client: Planned Contracts Ltd						2.00	Pit Width (m): 0.77	Logged By ACV		
Water Strike	Samples & In Situ Testing			Depth (m bgl)	Level (m AOD)	Legend	Stratum Description			
	Depth (m bgl)	Type	Results							
	0.40	D	102kPa	0.27			TOPSOIL: Dark brown sandy, slightly gravelly clay. Sand is fine to coarse. Gravel is fine of sandstone.		1 2 3 4 5	
							Stiff grey mottled orange CLAY. Becoming gravelly of mudstone with depth.			
	1.00	B								
	1.20	HSV								
	1.30	D								
				2.00			End of Pit at 2.00m			
Remarks: Slight water seepage at 1.5m begl. Trial Pit backfilled with arisings to ground level. Mexecones at 0.6m; 2, 2.5, 3, 5, 8, 10, refused.										
Pit Stability: Stable										

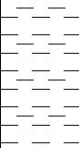
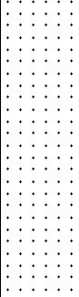


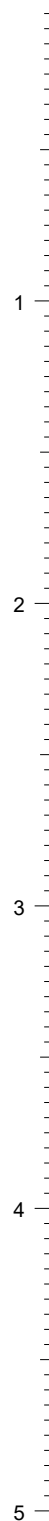
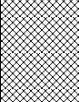
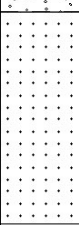
				Trial Pit Log			FINAL		Trial Pit No. TP04 Sheet 1 of 1		
Project Name: Healey Lane				Project No. H17075		Co-ords: Level (m AOD):			Date 24/04/2018		
Location: Batley						Final Depth (m): 3.80		Pit Length (m): 3.70 Pit Width (m): 0.80		Scale 1:25 Logged By ACV	
Client: Planned Contracts Ltd											
Water Strike	Samples & In Situ Testing			Depth (m bgl)	Level (m AOD)	Legend	Stratum Description				
	Depth (m bgl)	Type	Results								
	0.50	D		0.30			MADE GROUND: Dark brown sandy, slightly gravelly clay. Sand is fine to coarse. Gravel is fine of sandstone and brick.				1
						MADE GROUND: Dark brown slightly clayey, sandy gravel. Sand is fine to coarse. Gravel is medium to coarse of brick and sandstone.					
	1.00	HSV	50kPa	0.80			Firm to stiff light grey mottled orange CLAY with pockets of coal.				2
						Firm to stiff light grey mottled orange CLAY with pockets of coal.					
	2.00	HSV	73kPa	2.30			Compact grey mottled orange clayey GRAVEL with pockets of coal. Gravel is medium to coarse angular of mudstone. Clay in pockets with coal.				3
						Compact grey mottled orange GRAVEL. Gravel is medium to coarse angular of sandstone. Becoming weathered sandstone towards base.					
3.00	HSV	66kPa	3.80		End of Pit at 3.80m				4		
											5
Remarks: Trial Pit backfilled with arisings to ground level. Trial pit extended as trech in NW direction. No groundwater encountered.											
Pit Stability: Stable											



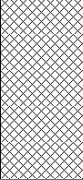
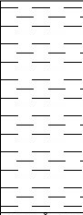
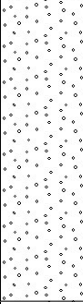
				Trial Pit Log			FINAL		Trial Pit No. TP05 Sheet 1 of 1	
Project Name: Healey Lane				Project No. H17075		Co-ords:		Date 24/04/2018		
						Level (m AOD):				
Location: Batley						Final Depth (m):	Pit Length (m): 3.00	Scale 1:25		
Client: Planned Contracts Ltd						2.00	Pit Width (m): 0.70	Logged By ACV		
Water Strike	Samples & In Situ Testing			Depth (m bgl)	Level (m AOD)	Legend	Stratum Description			
	Depth (m bgl)	Type	Results							
	0.15	D		0.50			TOPSOIL: Dark brown sandy, slightly gravelly clay. Sand is fine to coarse. Gravel is fine of sandstone.			
							Firm orange mottled grey CLAY.			
		1.20	D		2.00					
							End of Pit at 2.00m			
							1			
							2			
							3			
							4			
							5			
Remarks: Trial Pit backfilled with arisings to ground level. Mexecones at 0.85m; 2, 2, 3, 3, 4, 3, refused. Trial pit extended as trench in NW direction. No groundwater encountered.										
Pit Stability: Stable										

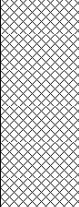
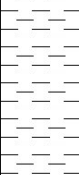
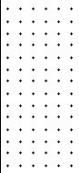
				Trial Pit Log			FINAL		Trial Pit No. TP06 Sheet 1 of 1	
Project Name: Healey Lane				Project No. H17075		Co-ords:		Date 24/04/2018		
						Level (m AOD):				
Location: Batley						Final Depth (m):	Pit Length (m): 2.70	Scale 1:25		
Client: Planned Contracts Ltd						2.30	Pit Width (m): 0.80	Logged By ACV		
Water Strike	Samples & In Situ Testing			Depth (m bgl)	Level (m AOD)	Legend	Stratum Description			
	Depth (m bgl)	Type	Results							
▼	0.10	D		0.25			TOPSOIL: Dark brown sandy, slightly gravelly clay. Sand is fine to coarse. Gravel is fine of sandstone.			
	0.60	D		2.30			Firm orange mottled grey CLAY.			
							End of Pit at 2.30m			
							1			
							2			
							3			
							4			
							5			
Remarks: Slight water seepage at 1.7m begl. Trial Pit backfilled with arisings to ground level. Mexecones at 0.65m; 1, 1, 2, 2.5, 5, 7, refused. Trial pit extended as trench in NW direction.										
Pit Stability: Stable										
										

				Trial Pit Log			FINAL		Trial Pit No. TP07 Sheet 1 of 1	
Project Name: Healey Lane				Project No. H17075		Co-ords:		Date 24/04/2018		
						Level (m AOD):				
Location: Batley						Final Depth (m):	Pit Length (m): 2.90	Scale 1:25		
Client: Planned Contracts Ltd						2.00	Pit Width (m): 0.70	Logged By ACV		
Water Strike	Samples & In Situ Testing			Depth (m bgl)	Level (m AOD)	Legend	Stratum Description			
	Depth (m bgl)	Type	Results							
	0.30	D		0.50			TOPSOIL: Dark brown sandy, slightly gravelly clay. Sand is fine to coarse. Gravel is fine of sandstone.		1	
							Firm browny orange CLAY.			
	1.20	D		1.00			Medium strong to strong, thinly bedded, orange mottled grey, well cemented, fine grained SANDSTONE. Recovered as medium to coarse angular gravel of sandstone.			
						End of Pit at 2.00m				
				2.00					2	
									3	
									4	
									5	
Remarks: Trial Pit backfilled with arisings to ground level. Mexecone at 0.65m; 1.5, 2.5, 4, 11, refused. No groundwater encountered. No further progress possible below 2m bgl.										
Pit Stability: Stable										
										

				Trial Pit Log			FINAL		Trial Pit No. TP08 Sheet 1 of 1	
Project Name: Healey Lane				Project No. H17075		Co-ords:		Date 24/04/2018		
						Level (m AOD):				
Location: Batley						Final Depth (m):	Pit Length (m): 3.60	Scale 1:25		
Client: Planned Contracts Ltd						1.80	Pit Width (m): 0.80	Logged By ACV		
Water Strike	Samples & In Situ Testing			Depth (m bgl)	Level (m AOD)	Legend	Stratum Description			
	Depth (m bgl)	Type	Results							
	0.30	D		0.10			MADE GROUND: Dark brown sandy slightly gravelly clay. Sand is fine to coarse. Gravel is fine of sandstone and brick.			
				0.50			MADE GROUND: Firm dark brown sandy, gravelly clay. Sand is fine to coarse. Gravel is fine of sandstone and brick. Contains wood fragments. (old water pipe at 0.4m bgl)			
	0.80	D					MADE GROUND: Firm brownish orange gravelly CLAY. Gravel is medium to coarse of angular sandstone.			
				0.90			Firm to stiff brownish orange gravelly CLAY. Gravel is medium to coarse, angular of mudstone and sandstone.			
				1.10			Medium strong to strong, thinly bedded, yellow mottled orange, well cemented, fine grained SANDSTONE. Recovered as medium to coarse angular gravel of sandstone.			
	1.50	B		1.80			End of Pit at 1.80m			
Remarks: Trial Pit backfilled with arisings to ground level. Water pipe and cable encountered at 0.40m and 0.80m bgl respectively. No groundwater encountered. No further progress possible below 1.80m bgl.										
Pit Stability: Stable										



				Trial Pit Log			FINAL		Trial Pit No. TP09 Sheet 1 of 1	
Project Name: Healey Lane				Project No. H17075		Co-ords:		Date 24/04/2018		
						Level (m AOD):				
Location: Batley						Final Depth (m):	Pit Length (m): 3.30	Scale 1:25		
Client: Planned Contracts Ltd						2.30	Pit Width (m): 0.70	Logged By ACV		
Water Strike	Samples & In Situ Testing			Depth (m bgl)	Level (m AOD)	Legend	Stratum Description			
	Depth (m bgl)	Type	Results							
	0.40	D		0.60			MADE GROUND: Firm dark brown sandy, gravelly clay. Sand is fine to coarse. Gravel is fine of sandstone concrete and brick.			1
	1.10	D		1.30			Firm to stiff yellowy orange CLAY.			
							Medium strong to strong, very thinly bedded, orange mottled grey, well cemented, fine grained SANDSTONE. Recovered as medium to coarse angular gravel of sandstone.			
				2.30			End of Pit at 2.30m			3
										4
										5
Remarks: Trial Pit backfilled with arisings to ground level. Remnant brick and concrete foundations proved to 0.80m bgl on SW and SE faces. No groundwater encountered. No further progres possible below 2.30m bgl.										
Pit Stability: Stable										

				Trial Pit Log			FINAL		Trial Pit No. TP10 Sheet 1 of 1	
Project Name: Healey Lane				Project No. H17075		Co-ords:		Date 24/04/2018		
						Level (m AOD):				
Location: Batley						Final Depth (m):	Pit Length (m): 3.40	Scale 1:25		
Client: Planned Contracts Ltd						1.90	Pit Width (m): 0.70	Logged By ACV		
Water Strike	Samples & In Situ Testing			Depth (m bgl)	Level (m AOD)	Legend	Stratum Description			
	Depth (m bgl)	Type	Results							
	0.30	D		0.70			MADE GROUND: firm dark brown sandy, slightly gravelly clay. Sand is fine to coarse. Gravel is fine of sandstone and brick. <i>Sand and Gravel. Gravel is fine to coarse, angular of brick.</i>		1	
	0.90	D					Firm to stiff brown slightly gravelly CLAY. Gravel is medium to coarse, angular of mudstone.			
							Medium strong to strong, very thinly bedded, orange mottled grey, well cemented, fine grained SANDSTONE. Recovered as medium to coarse angular gravel of sandstone.			
				1.90			End of Pit at 1.90m		2	
									3	
									4	
									5	
Remarks: Trial Pit backfilled with arisings to ground level. No groundwater encountered. No further progress possible below 1.90m bgl.										
Pit Stability: Stable										
										