

View 1:




View 2:



Material Key:

Light sandstone cladding.	Dark grey slate roof tiles.	Contextual red multi-brick
		
High performance uPVC window units, double glazed. RAL 7015	Entrance door in a copper and green colours.	Off-white through colour render
		
Splayed wetcast head and cill detail in buff colour.	Corner 'quoins' stone return	Projecting brick header string course
		

Key:

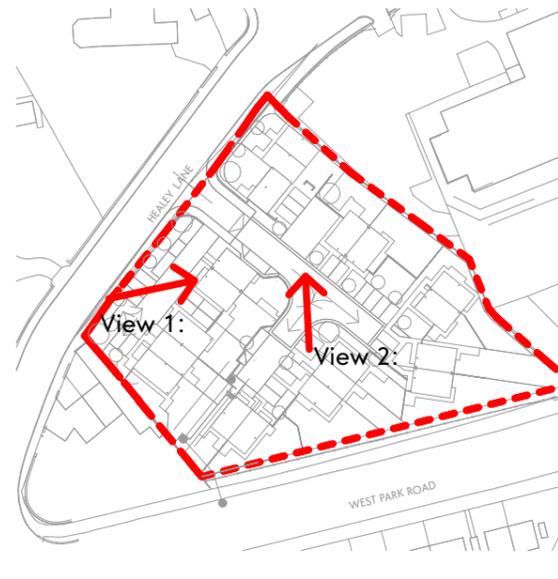

This drawing is the property of GWP Architecture. Copyright is reserved by them and the drawing is issued on the condition that it is not copied, reproduced, retained, or disclosed to any unauthorised person, either wholly or in part, without the consent in writing of GWP Architecture.  
 All drawings and specifications should be read in conjunction with the project health and safety plan, any possible conflicts should be presented to the Planning Coordinator.  
 All work to be carried out in accordance with current Building Regulations.  
 Contractors must verify all dimensions at the job before commencing any work or making shop drawings.  
 Written dimensions should be taken. Do not scale off drawing. Do not take digital dimensions from this drawing.  
 Any discrepancies to be reported to the Architect.

Rev	Date	Comment	Dr	Ch
P02	14.06.24	Issued for planning	DT	RT
P01	08.05.24	First Issue	CT	RT

/Volumes/Data/CAD/155712405 Healey Lane, Batley/A\_Architects\_GWPA/Model/155712405-GWP-XX-12-MS-A-MTSPV-004.pln

GWP Job Reference	(557)2405
Job Title	Healey Lane, Batley
Client	MTSPV

Proposed Materiality	
Name	(557)2405-GWP-00-00-D-A-(PA)-0006
Scale	NTS
Revision	P02
Drawn/Checked	CT / DT
First Issue	08.05.24
Drawing Status	Information - S



CHARTERED ARCHITECTS  
 INTERIOR DESIGNERS  
 SPACE PLANNERS  
 PROJECT MANAGERS  
 LANDSCAPE ARCHITECTS

Bracken House, Lidgett Lane, Leeds LS8 1PQ  
 +44(0)113 266 6044 (f) | +44(0)113 268 1859 (t)  
 architecture@gwp-arch.com | www.gwp-arch.com