

View 1:



View 2:



Material Key:

Light sandstone cladding.



High performance uPVC window units, double glazed. RAL 7015



Splayed wetcast head and cill detail in buff colour.



Dark grey slate roof tiles.



Entrance door in a copper and green colours.



Corner 'quoins' stone return



Contextual red multi-brick




Off-white through colour render



Projecting brick header string course



Key:

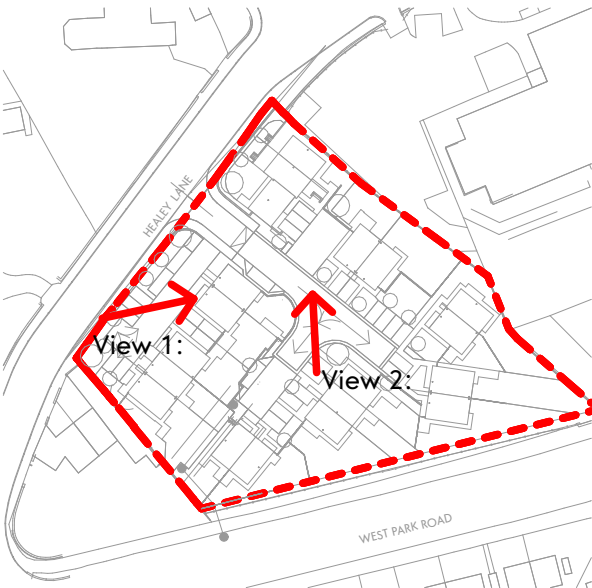

This drawing is the property of GWP Architecture. Copyright is reserved by them and the drawing is issued on the condition that it is not copied, reproduced, retained, or disclosed to any unauthorised person, either wholly or in part, without the consent in writing of GWP Architecture.

All drawings and specifications should be read in conjunction with the project health and safety plan, any possible conflicts should be presented to the Planning Coordinator.

All work to be carried out in accordance with current Building Regulations.

Contractors must verify all dimensions at the job before commencing any work or making shop drawings.

Written dimensions should be taken. Do not scale off drawing. Do not take digital dimensions from this drawing.

Any discrepancies to be reported to the Architect.

P03	15.08.24	Updated location Plan	MK	DT
P02	14.06.24	Issued for planning	DT	RT
P01	08.05.24	First Issue	CT	RT
Rev	Date	Comment	Dr	Ch

/Volumes/Data/CAD/(557)2405 Healey Lane, Batley/A_Architects_GWP/Model/(557)2405-GWP-XK-22-M3-A-MTSPV-004.pn

GWP Job Reference (557)2405

Job Title Healey Lane, Batley

Client

MTSPV

Proposed Materiality

Name (557)2405-GWP-00-00-D-A-(PA)-0006

Scale NTS Revision P03

Drawn/Checked MK / DT First Issue 08.05.24

Drawing Status Information - S



CHARTERED ARCHITECTS
INTERIOR DESIGNERS
SPACE PLANNERS
PROJECT MANAGERS
LANDSCAPE ARCHITECTS

Bracken House, Lidgett Lane, Leeds LS8 1PQ
+44(0)113 266 6044 (f) | +44(0)113 268 1859 (f)
architecture@gwp-arch.com | www.gwp-arch.com