



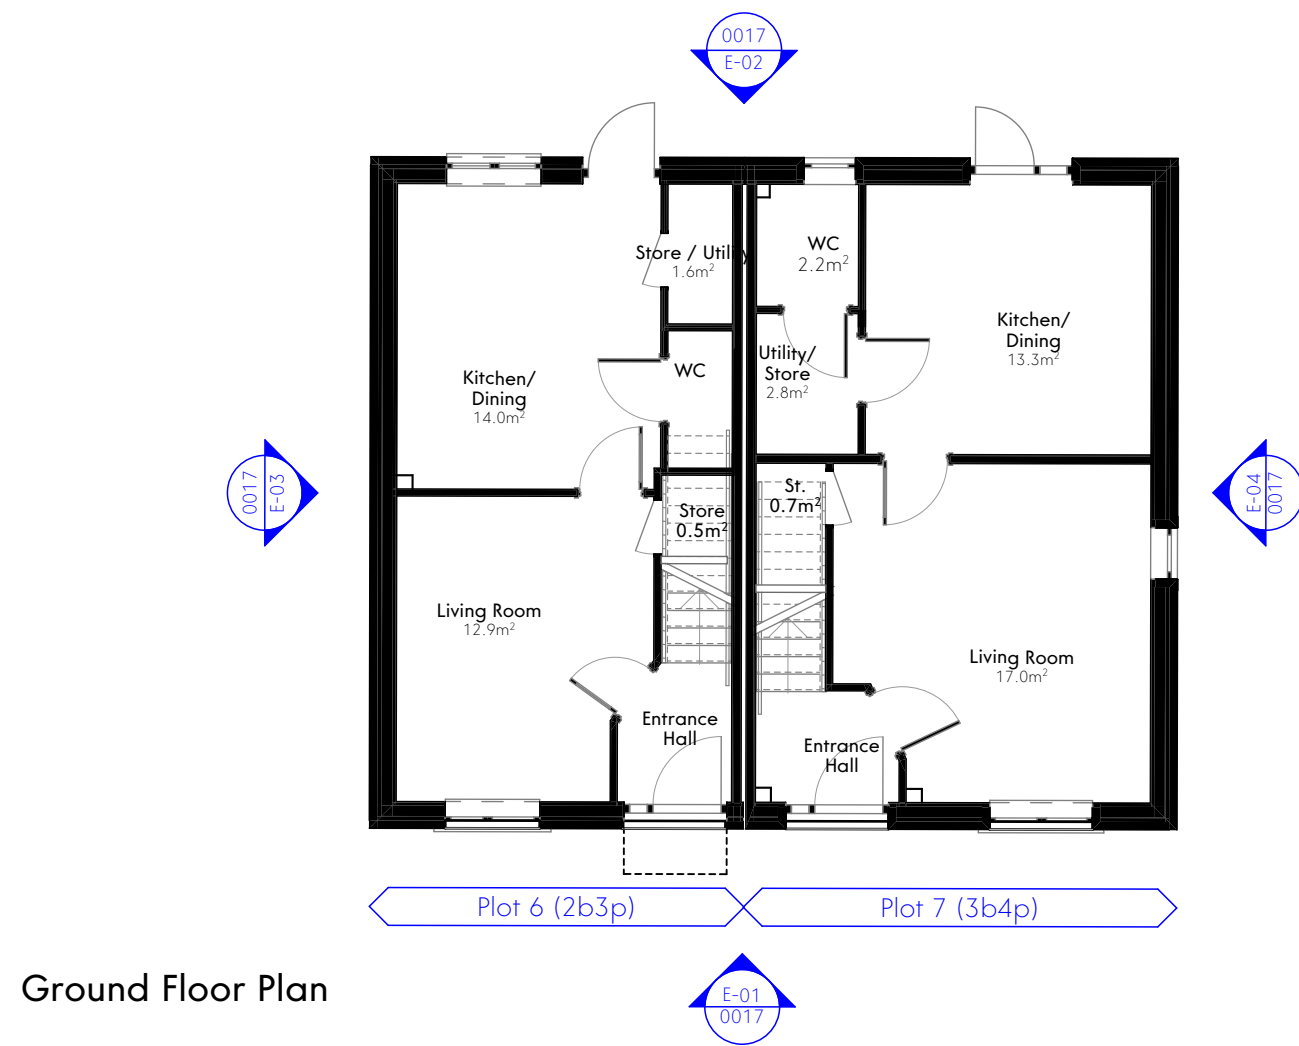


Ground Floor Plan

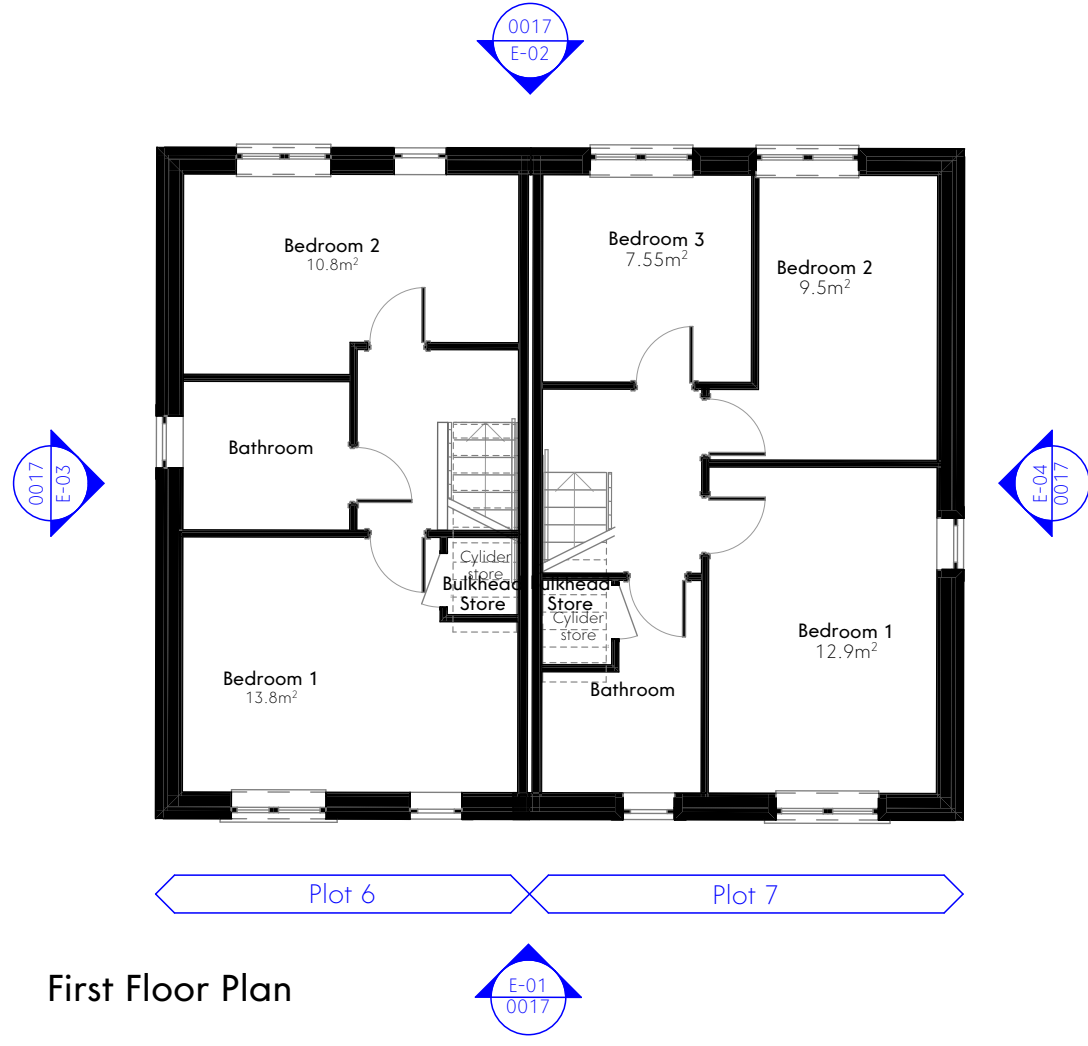

First Floor Plan




Front View

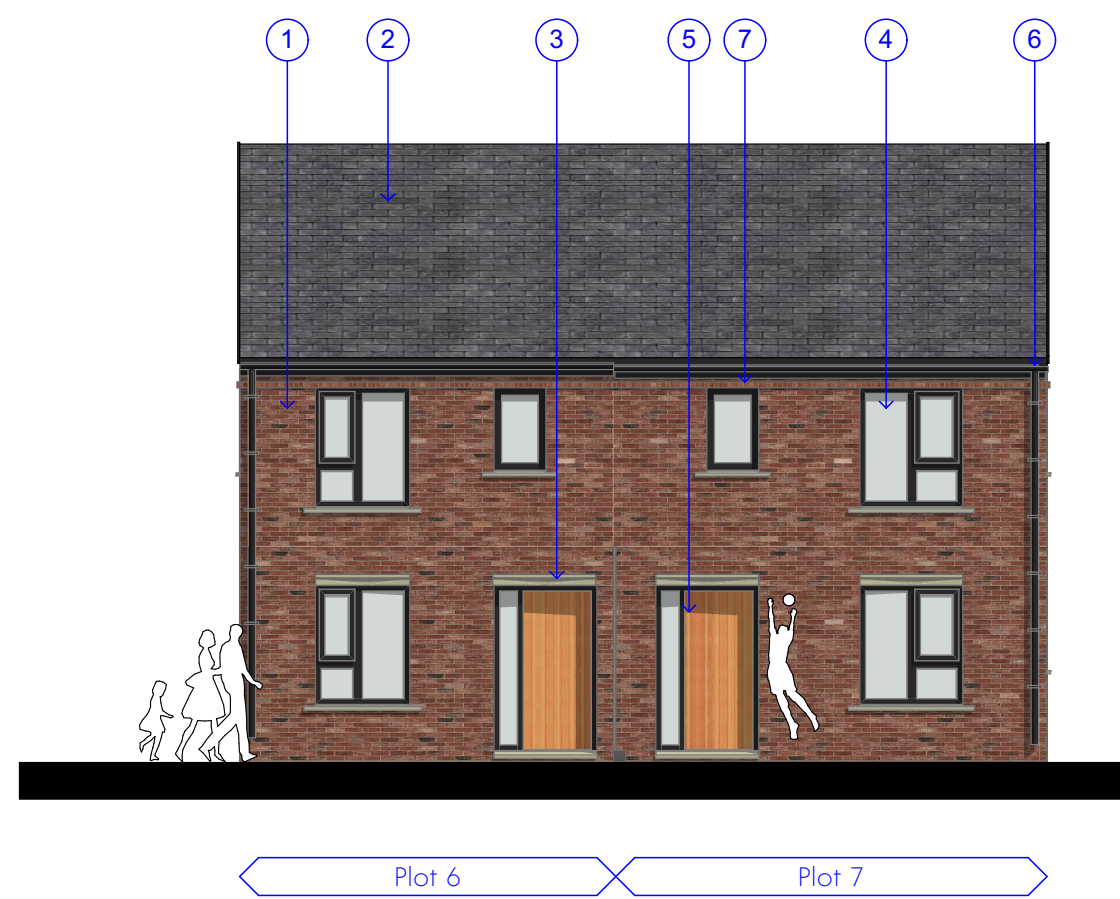


E-01 Elevation




E-02 Elevation

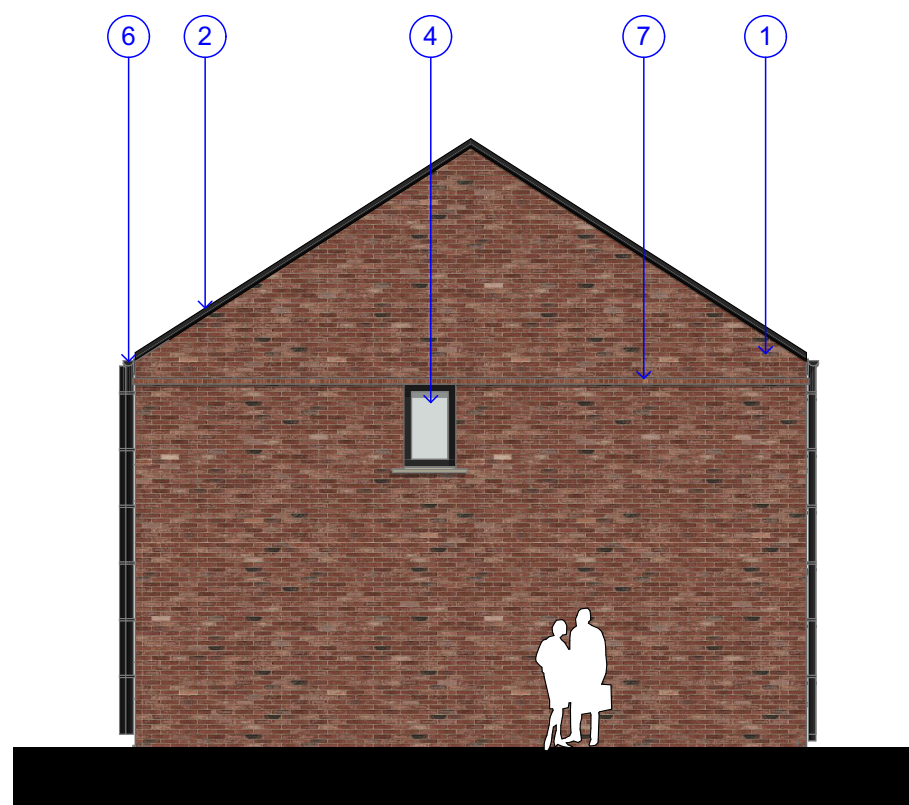

E-03 Elevation

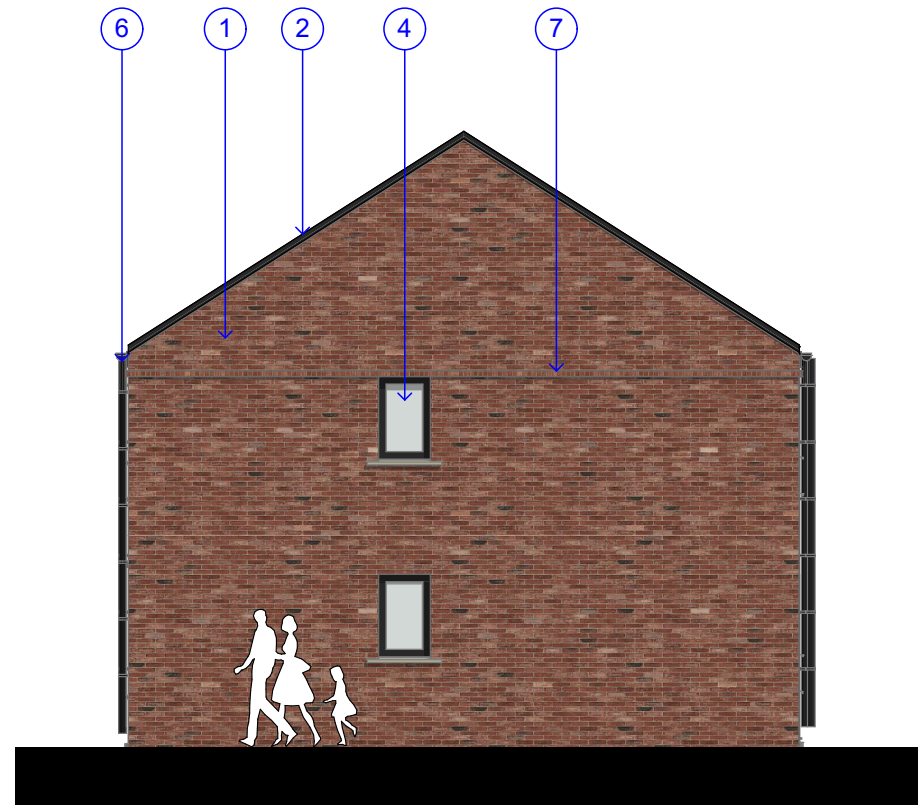

E-04 Elevation

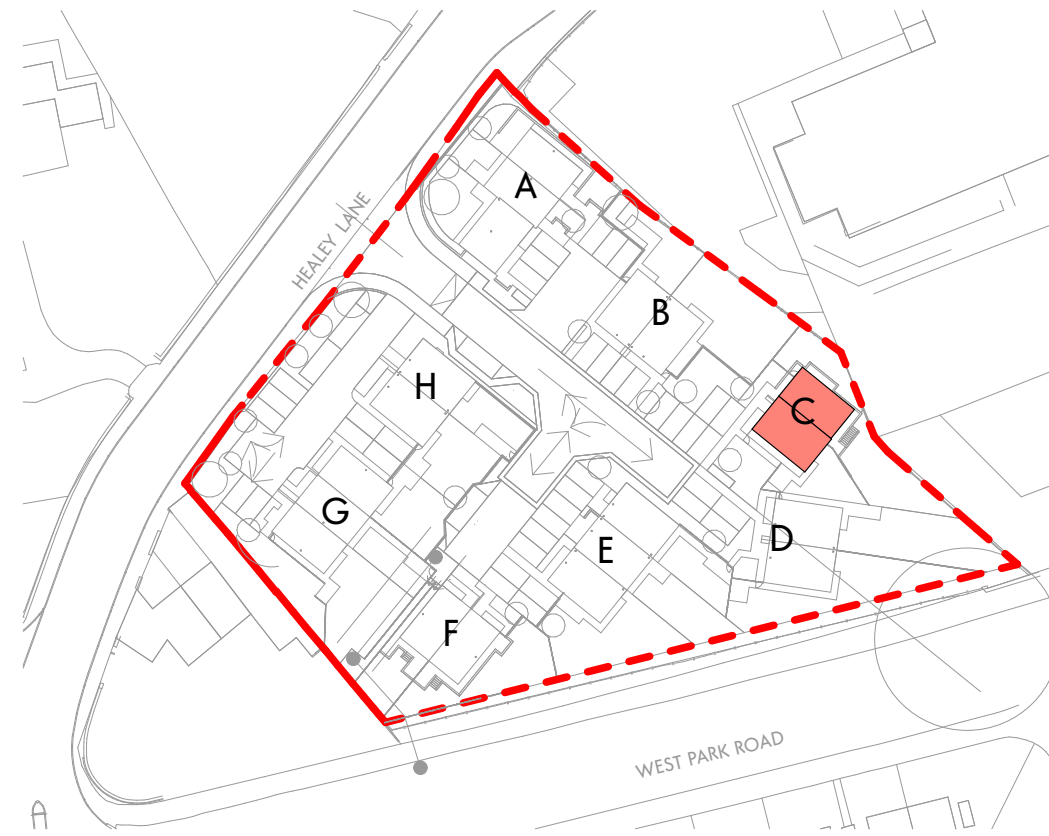


Location Key



Back View

Material Key

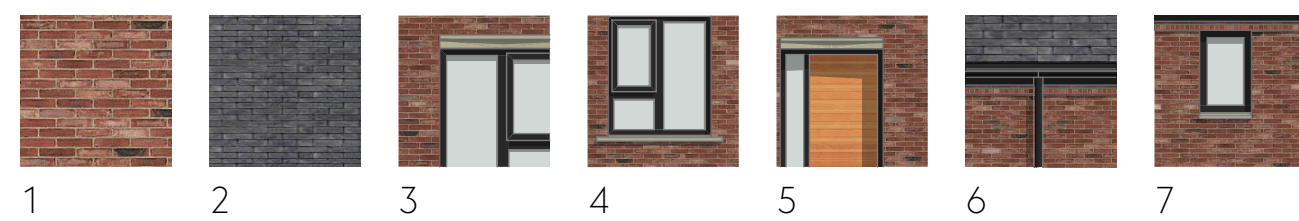

1. Red brick.
2. Dark grey slate roof tiles.
3. Sandstone art-stone for head and cill.
4. Windows & back door uPVC in dark grey colour.
5. Composite door.
6. UPVC downpipes and gutters, with matching fascia, black colour.
7. Brick string course.

Rev	Date	Comment	Dr	Ch
P06	13.01.25	General update	JB	DT
P05	18.08.24	Issued for planning	ANK	DT
P04	15.08.24	Updated Block location plan	ANK	DT
P03	02.08.24	Update to 2b3p front door	JB	DT
P02	14.08.24	Issued for planning	DT	MT
P01	10.05.24	First Issue	JB	CT

GWP Architects	(557)2405
Job Title	Healey Lane, Batley
Client	MTSPV

Block C Architectural Drawings	
Name	(557)2405-GWP-00-00-D-A-(PA)-0017
Scale	1:100@A1
Revision	P06
Drawn/Checked	JB / DT
First Issue	10.05.24
Drawing Status	S0 - Information