



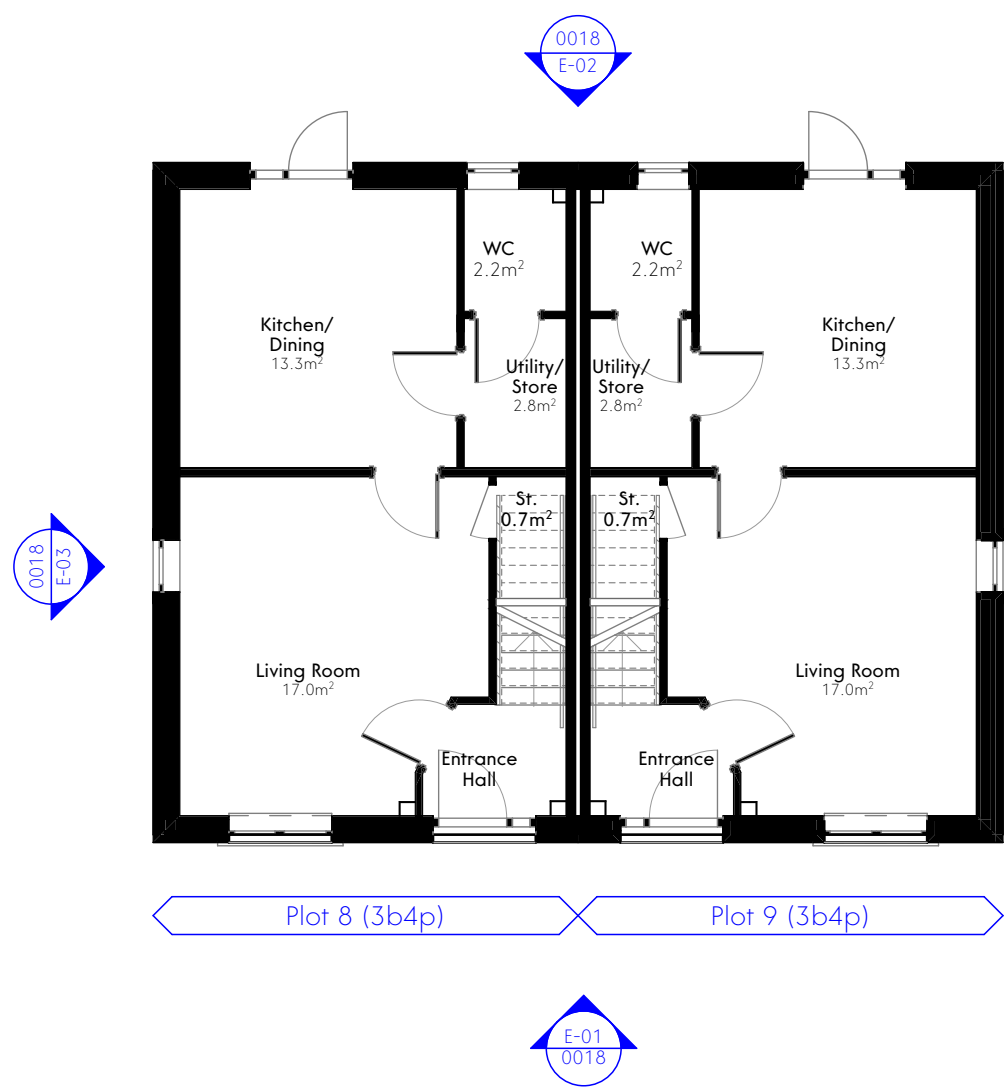

Ground Floor Plan

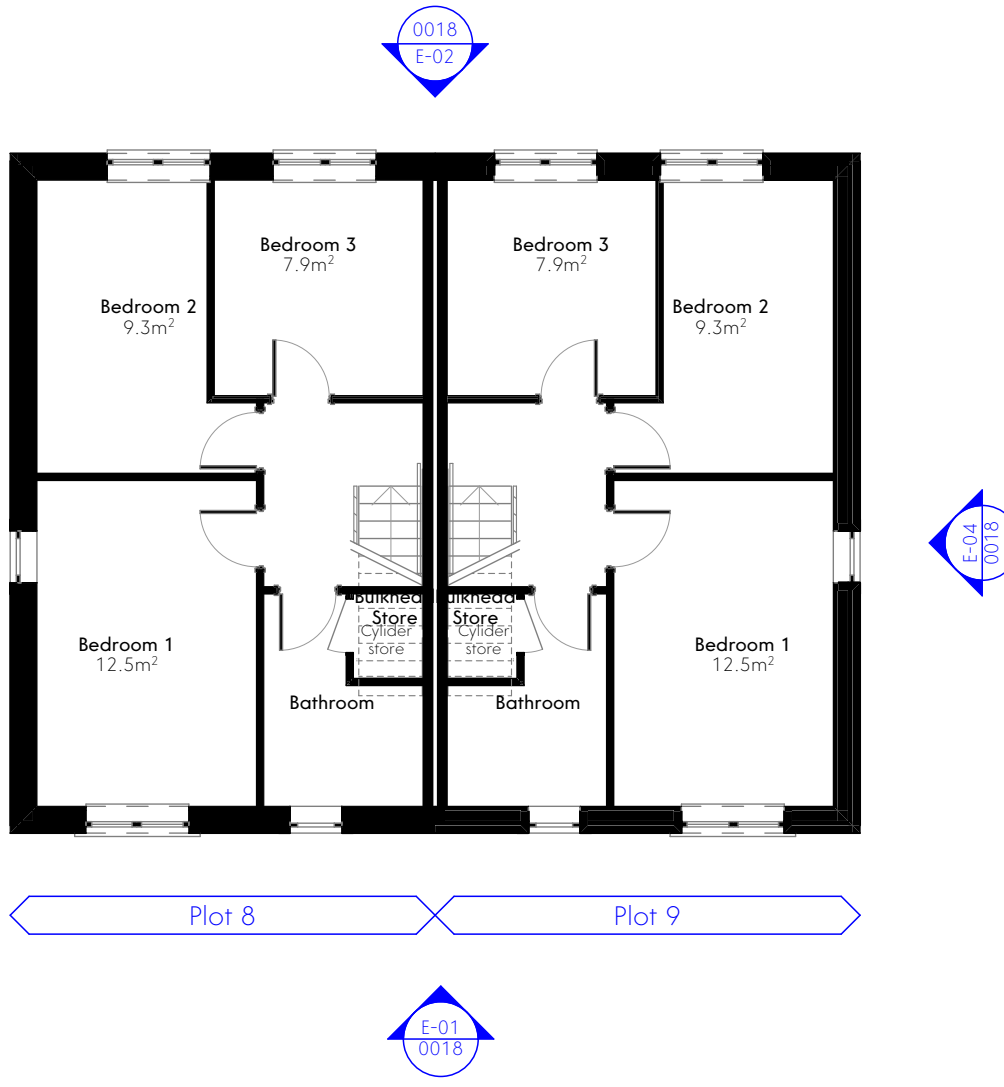


First Floor Plan




E-01 Elevation




E-02 Elevation

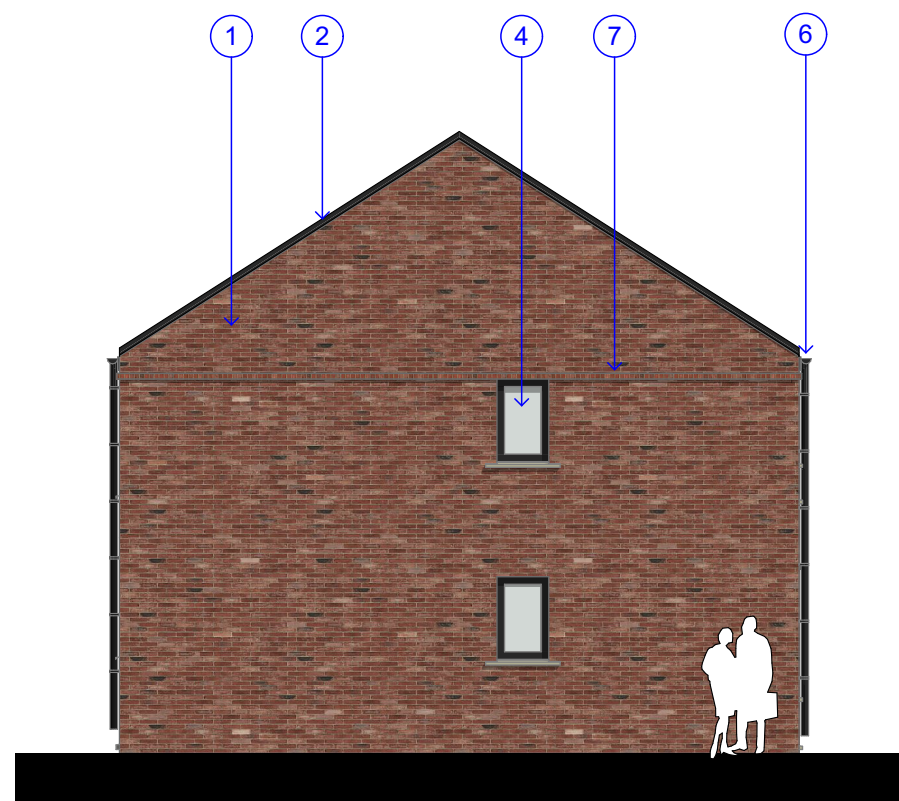

E-03 Elevation

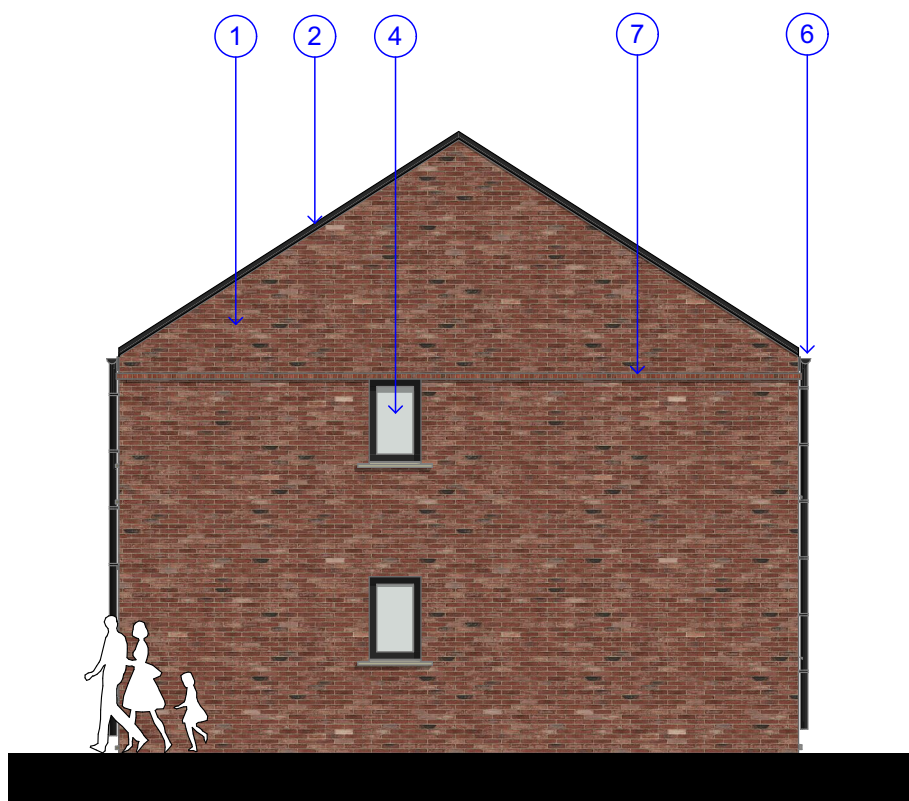

E-04 Elevation

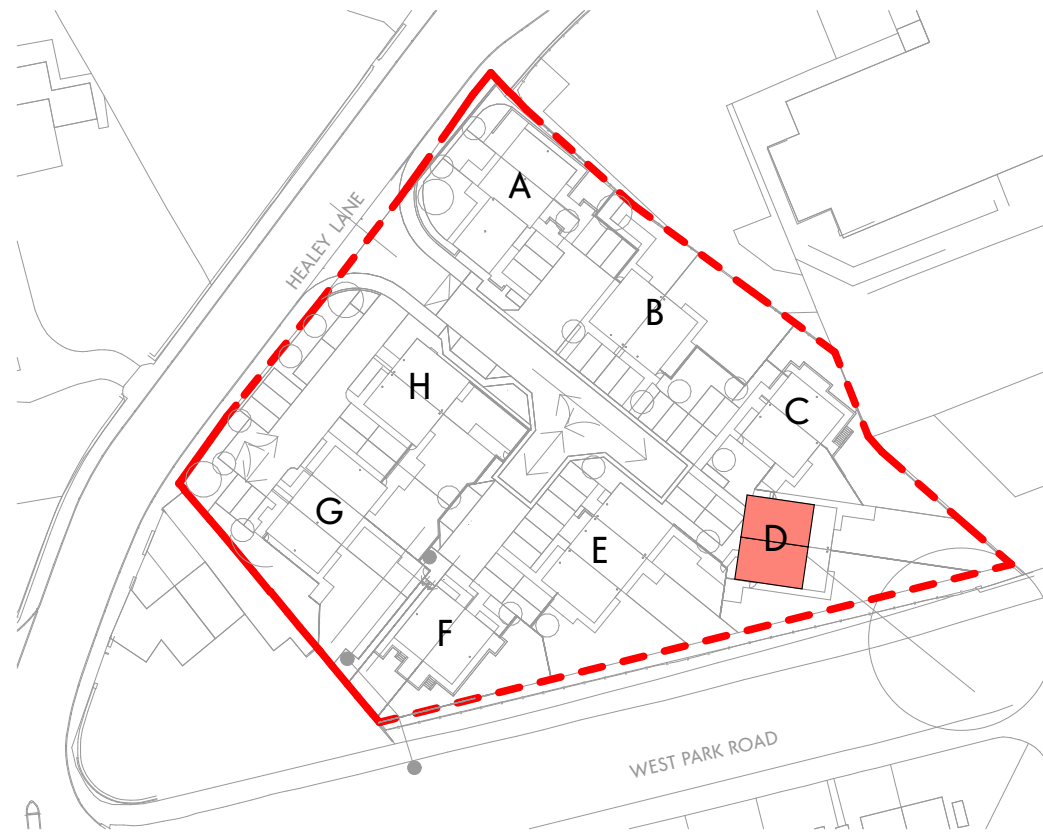

Location Key




Front View



Back View

Material Key

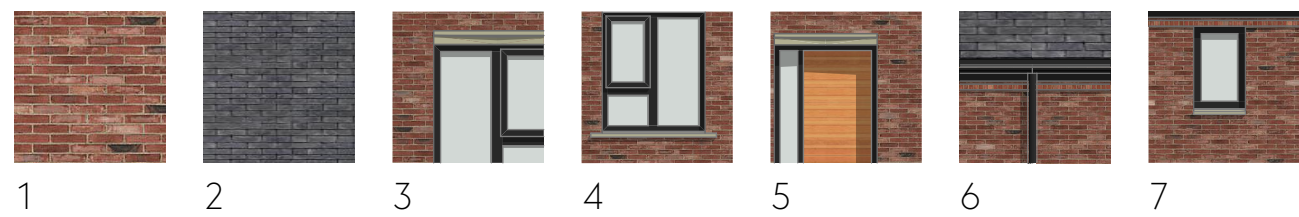

1. Red brick.
2. Dark grey slate roof tiles.
3. Sandstone art-stone for head and cill.
4. Windows & back door uPVC in dark grey colour.
5. Composite door.
6. UPVC downpipes and gutters, with matching fascia, black colour.
7. Brick string course.

This drawing is the property of GWP Architects. Copyright is reserved by them and the drawing is issued on the condition that it is not copied, reproduced, altered, or designed by any person, without the written consent of GWP Architects. All drawings and specifications should be read in conjunction with the project health and safety plan and any instructions issued by the Project Manager. All work to be carried out in accordance with current Building Regulations. Contractors must verify all dimensions at the job before commencing any work or making shop drawings. Written dimensions should be taken. Do not scale off drawing. Do not take digital dimensions from this drawing. Any discrepancies to be reported to the Architect.

0 1m 5m
Scale = 1:100 @A1

Rev	Date	Comment	Dr	Ch
P05	13.01.25	General update	JB	DT
P04	18.08.24	Issued for planning	ANK	DT
P03	15.08.24	Updated Block location plan	ANK	DT
P02	14.08.24	Issued for planning	DT	DT
P01	10.05.24	First Issue	JB	CT

GWP Architects	(557)2405
Job Title	Healey Lane, Batley
Client	MTSPV

Block D Architectural Drawings	
Name	(557)2405-GWP-00-00-D-A-(PA)-0018
Scale	1:100@A1
Revision	P05
Drawn/Checked	JB / DT
First Issue	10.05.24
Drawing Status	S0 - Information



CHARTERED ARCHITECTS
INTERIOR DESIGNERS
SPACE PLANNERS
PROJECT MANAGERS
LANDSCAPE ARCHITECTS

Bracken House, Lidgett Lane, Leeds LS4 1RQ
+44(0)113 266 6044 (t) +44(0)113 268 1851 (m)
architecture@gwp-arch.com | www.gwp-arch.com