


Ground Floor Plan



First Floor Plan

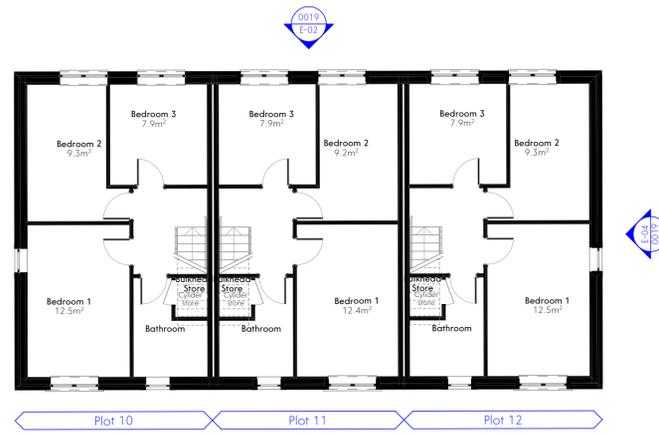

Front View




E-01 Elevation




E-02 Elevation




Back View

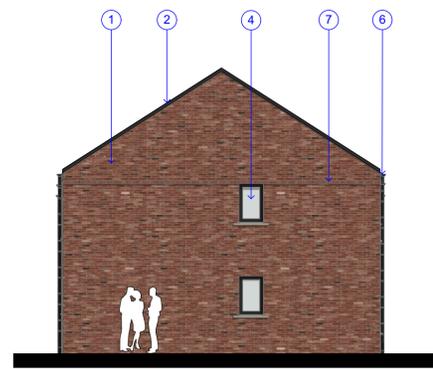

E-03 Elevation

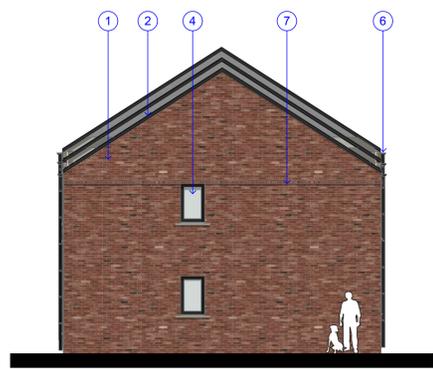

E-04 Elevation

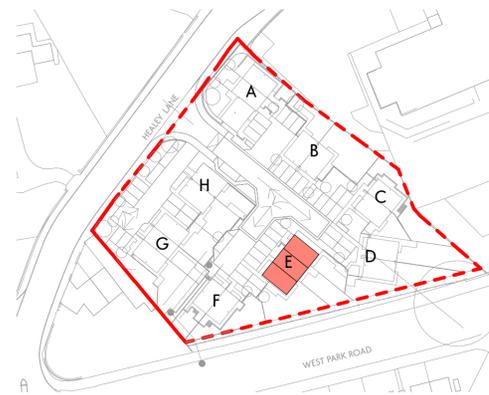

Location Key

Material Key



1. Red brick.
2. Dark grey slate roof tiles.
3. Sandstone art-stone for head and cill.
4. Windows & back door uPVC in dark grey colour.
5. Composite door.
6. UPVC downpipes and gutters, with matching fascia, black colour.
7. Brick string course.

This drawing is the property of GWP Architects. Copyright is reserved by them and the drawing is issued on the condition that it is not copied, reproduced, mirrored or displayed in any electronic or printed form without the express written consent of GWP Architects. All drawings and specifications should be read in conjunction with the project health and safety plan. Any possible conflicts should be presented to the Planning Consultant. All work to be carried out in accordance with current Building Regulations. Contractors must verify all dimensions at the job before commencing any work or making shop drawings. Written dimensions should be taken. Do not scale off drawing. Do not take digital dimensions from the drawing. Any discrepancies to be reported to the Architect.

0 1m 5m
Scale = 1:100 @A1

Rev	Date	Comment	Dr	Ch
POS	13.01.25	2b-3p amended, 3b-dp replace	JB	DT
PO4	15.08.24	Updated Block location plan	AWK	DT
PO3	02.08.24	Updated to front doors	JB	DT
PO2	14.08.24	Issued for planning	DT	AW
PO1	10.05.24	First Issue	JB	CT

Client	(557)2405 Healey Lane, Batley
Drawn/Checked	JB / DT
First Issue	10.05.24
Revision	PO5
Scale	1:100@A1
Drawing Status	SO - Information

Job Title	Block E Architectural Drawings
Name	(557)2405-GWP-00-00-D-A-(PA)-0019
Scale	1:100@A1
Revision	PO5
First Issue	10.05.24
Drawing Status	SO - Information

