



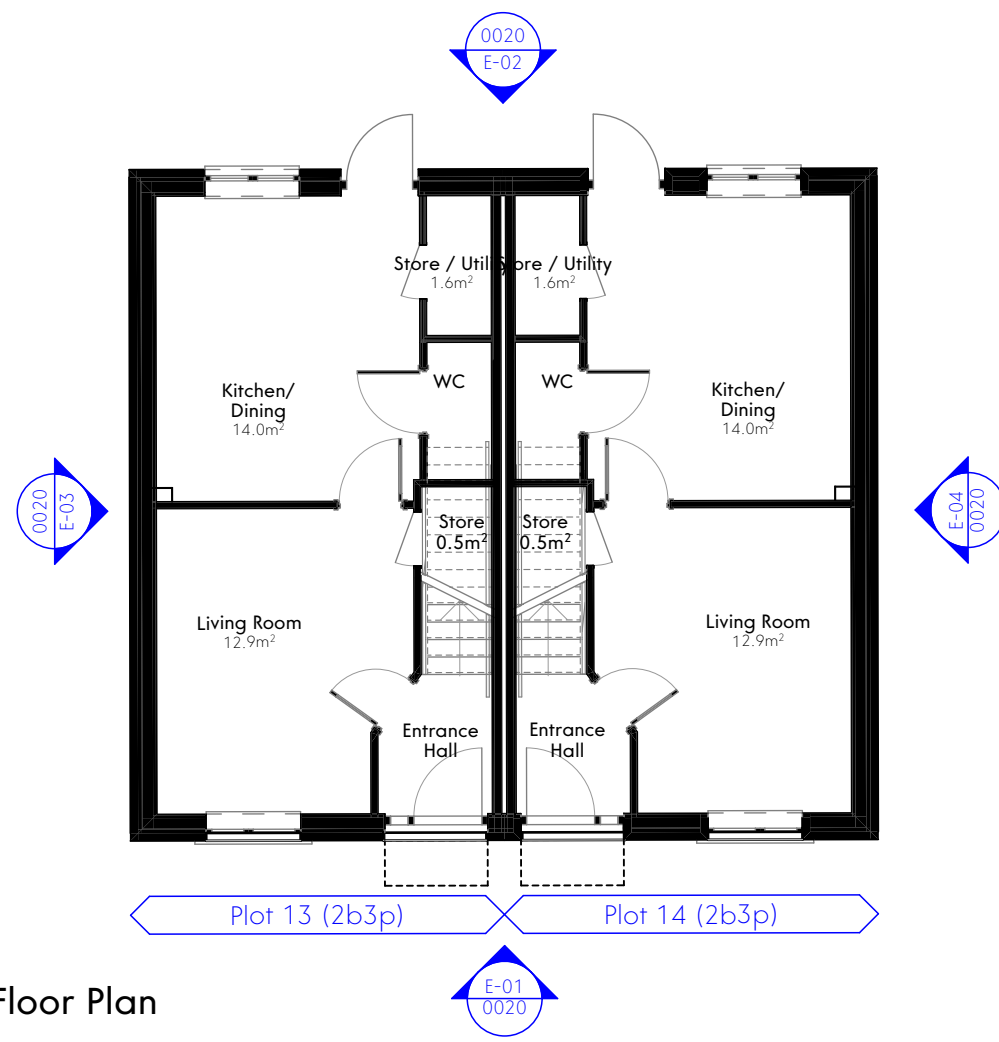

Ground Floor Plan

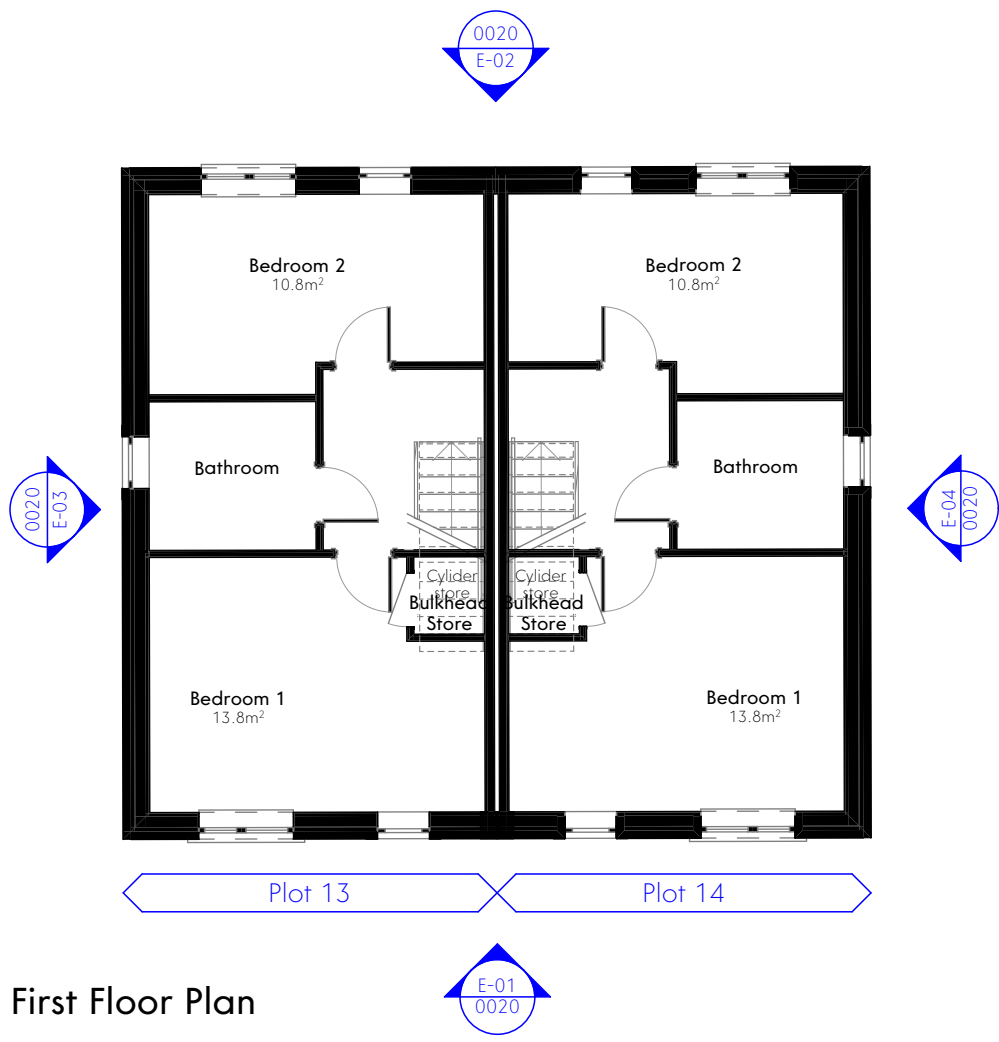


First Floor Plan




E-01 Elevation




E-02 Elevation

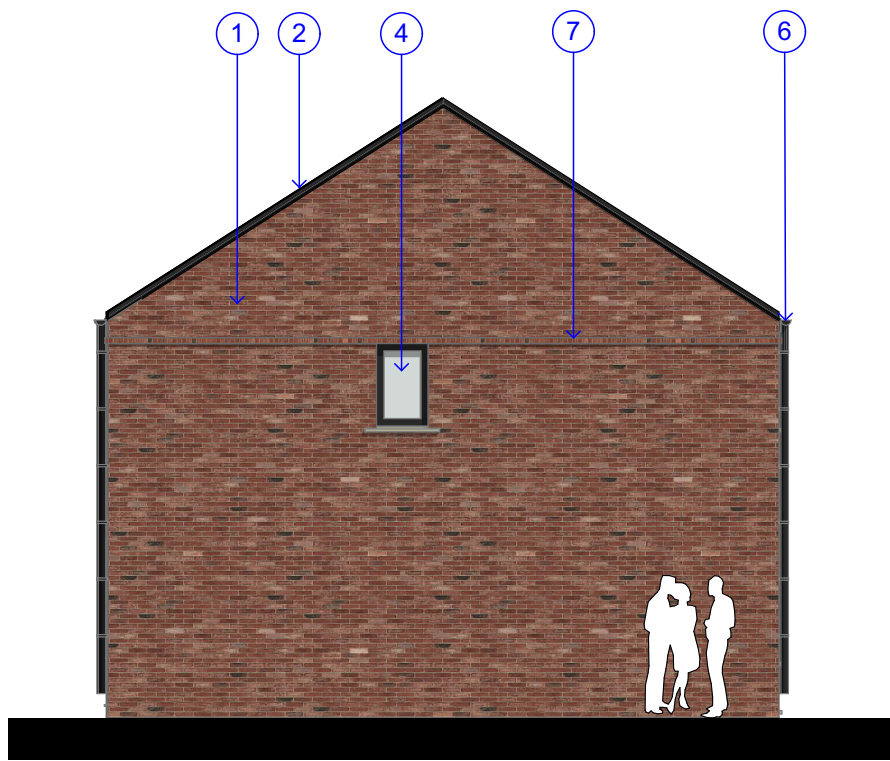

E-03 Elevation

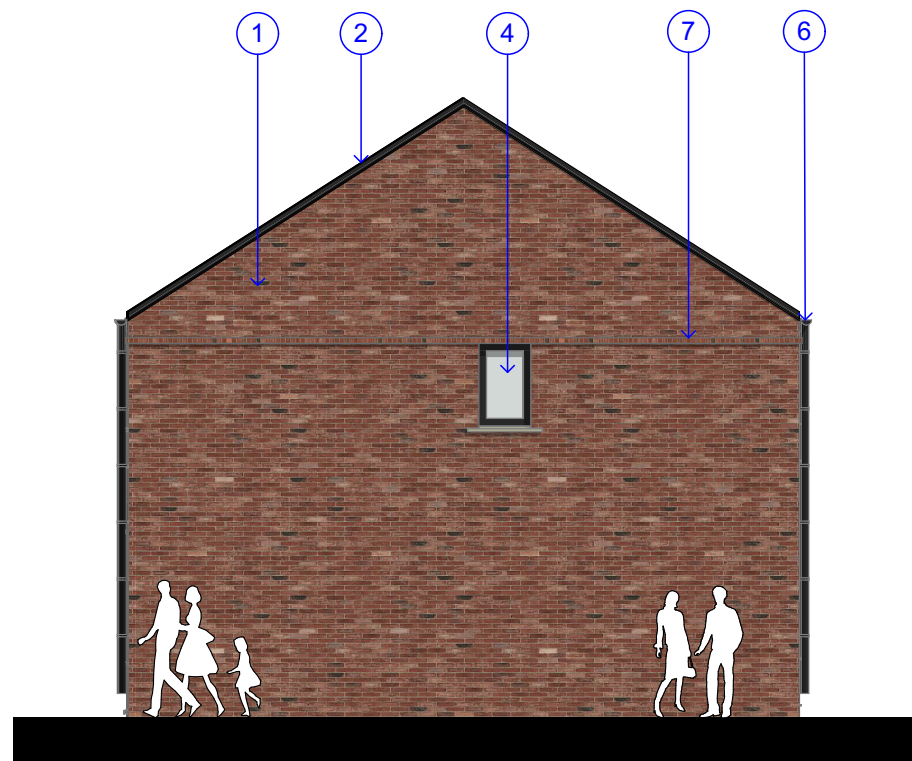

E-04 Elevation

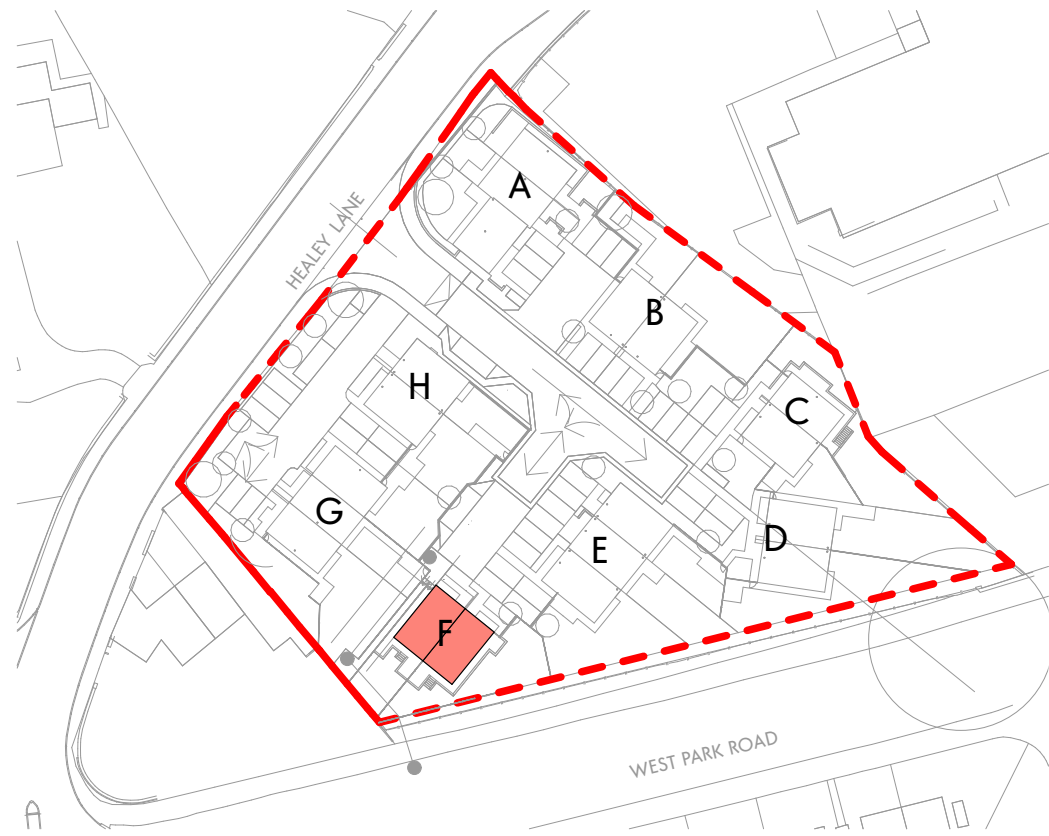

Location Key




Front View



Back View

Material Key

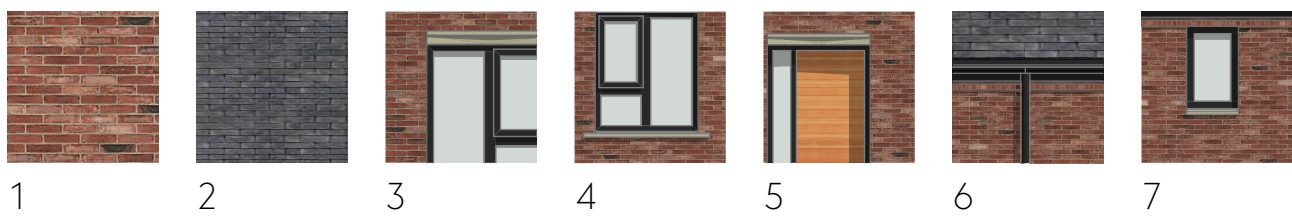

1. Red brick.
2. Dark grey slate roof tiles.
3. Sandstone art-stone for head and cill.
4. Windows & back door uPVC in dark grey colour.
5. Composite door.
6. UPVC downpipes and gutters, with matching fascia, black colour.
7. Brick string course.