

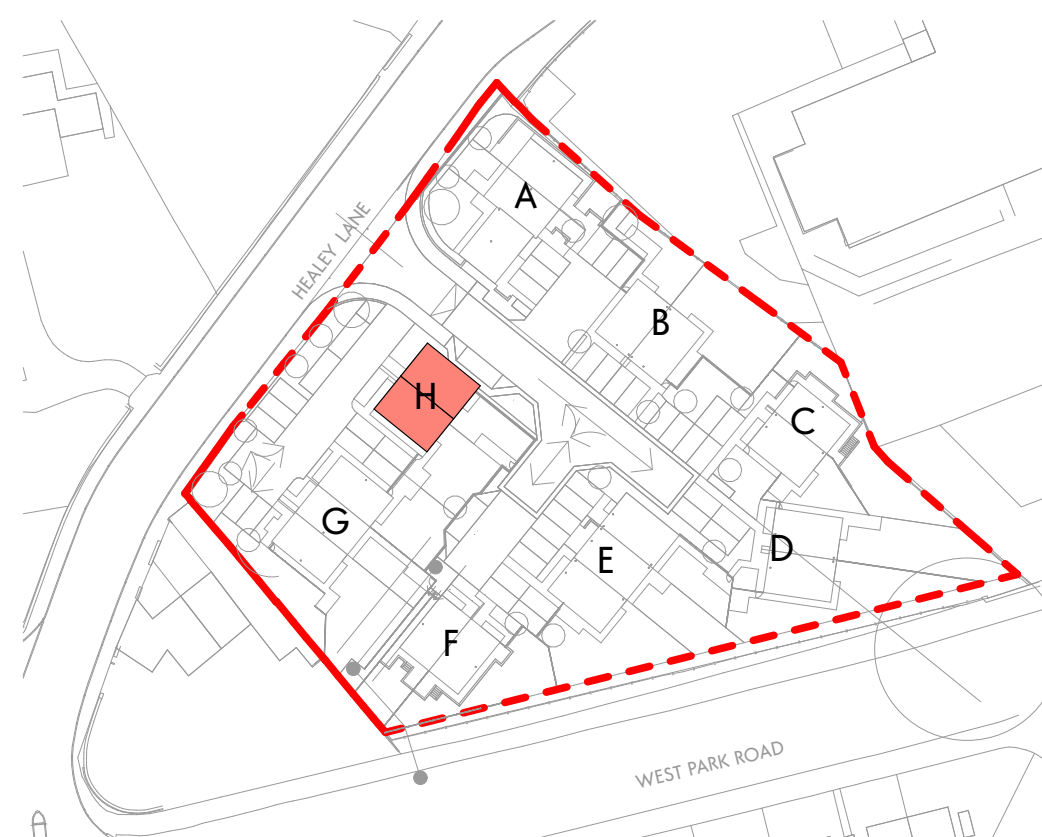
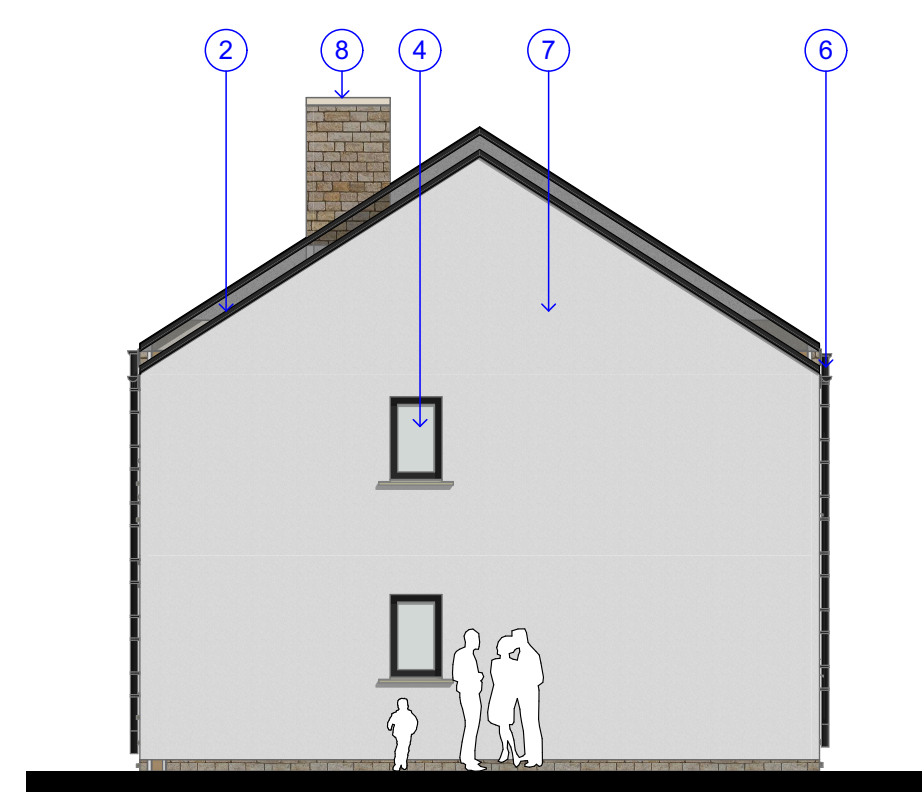
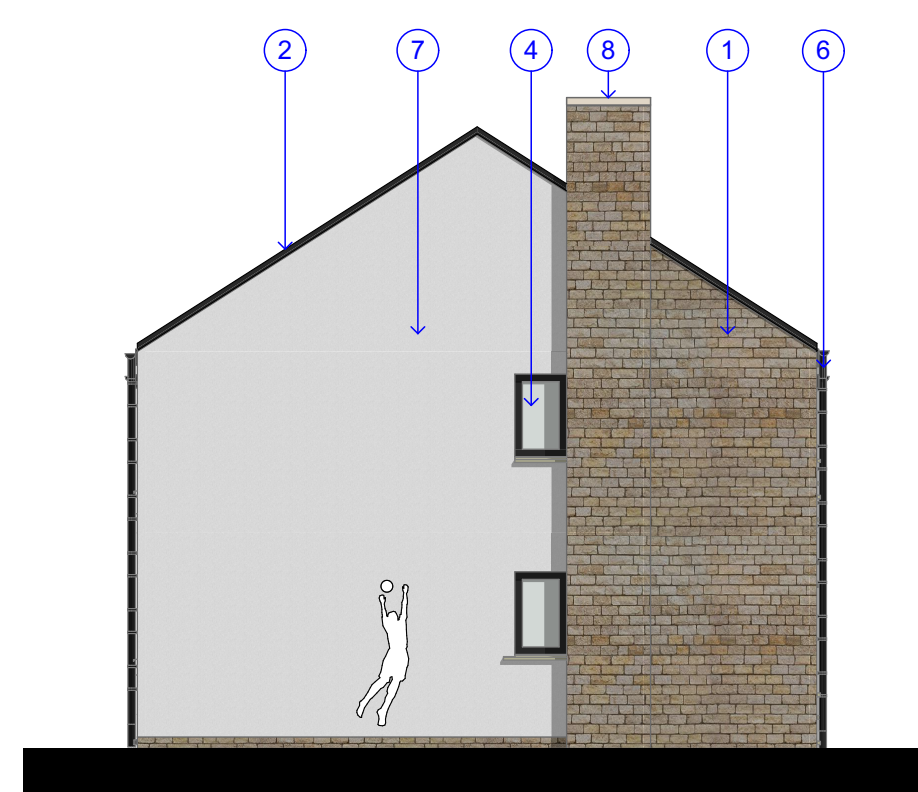
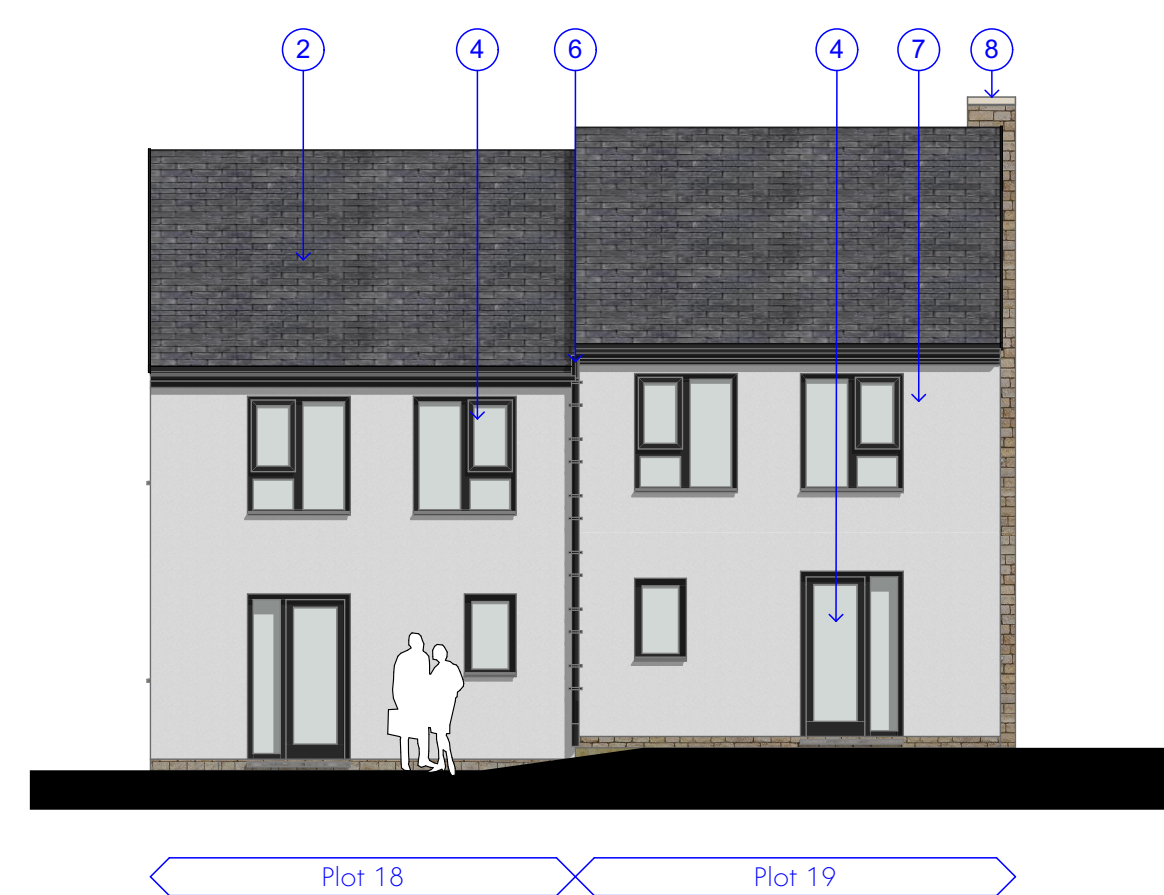


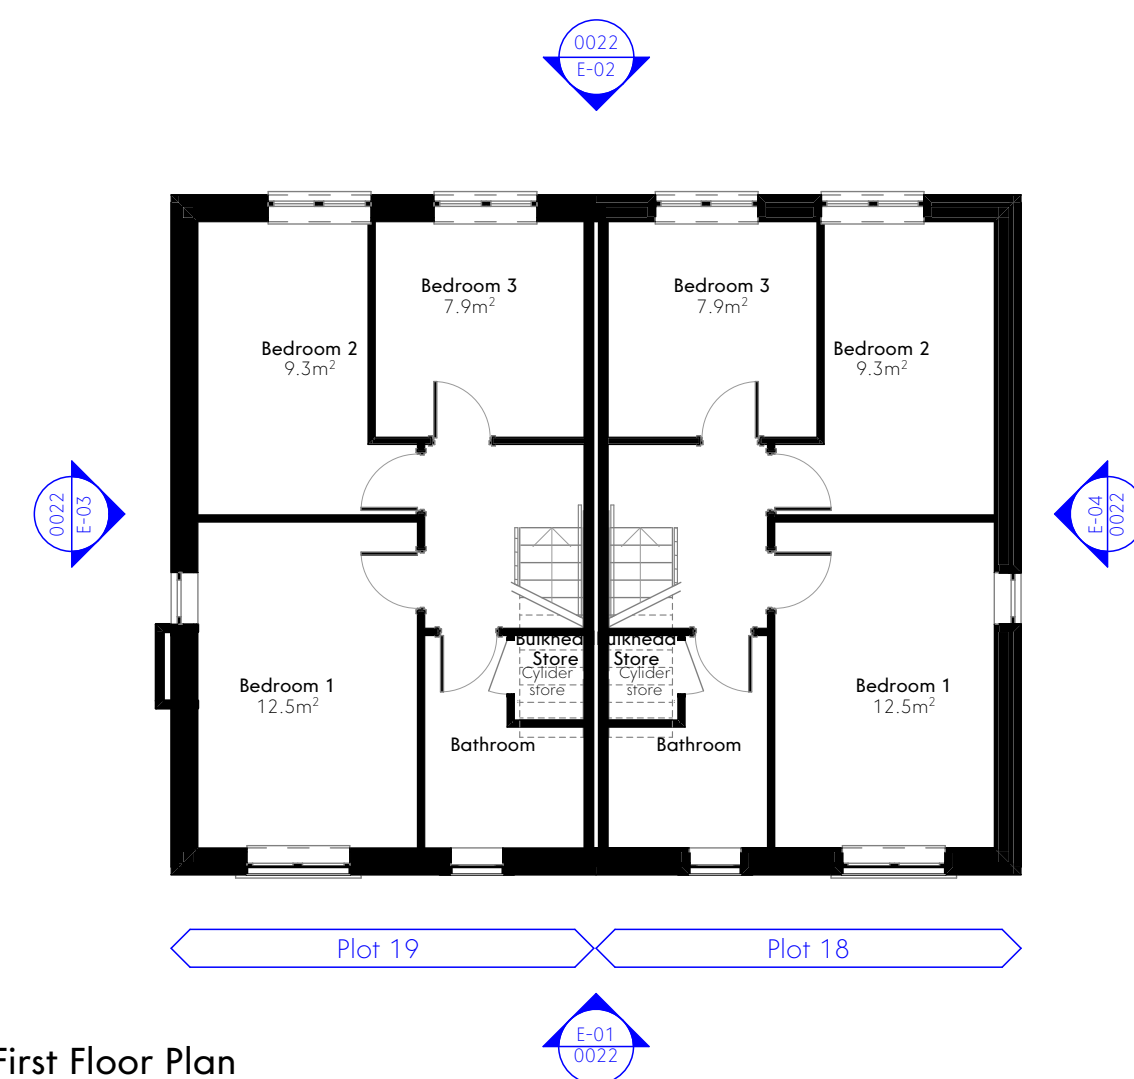

Material Key

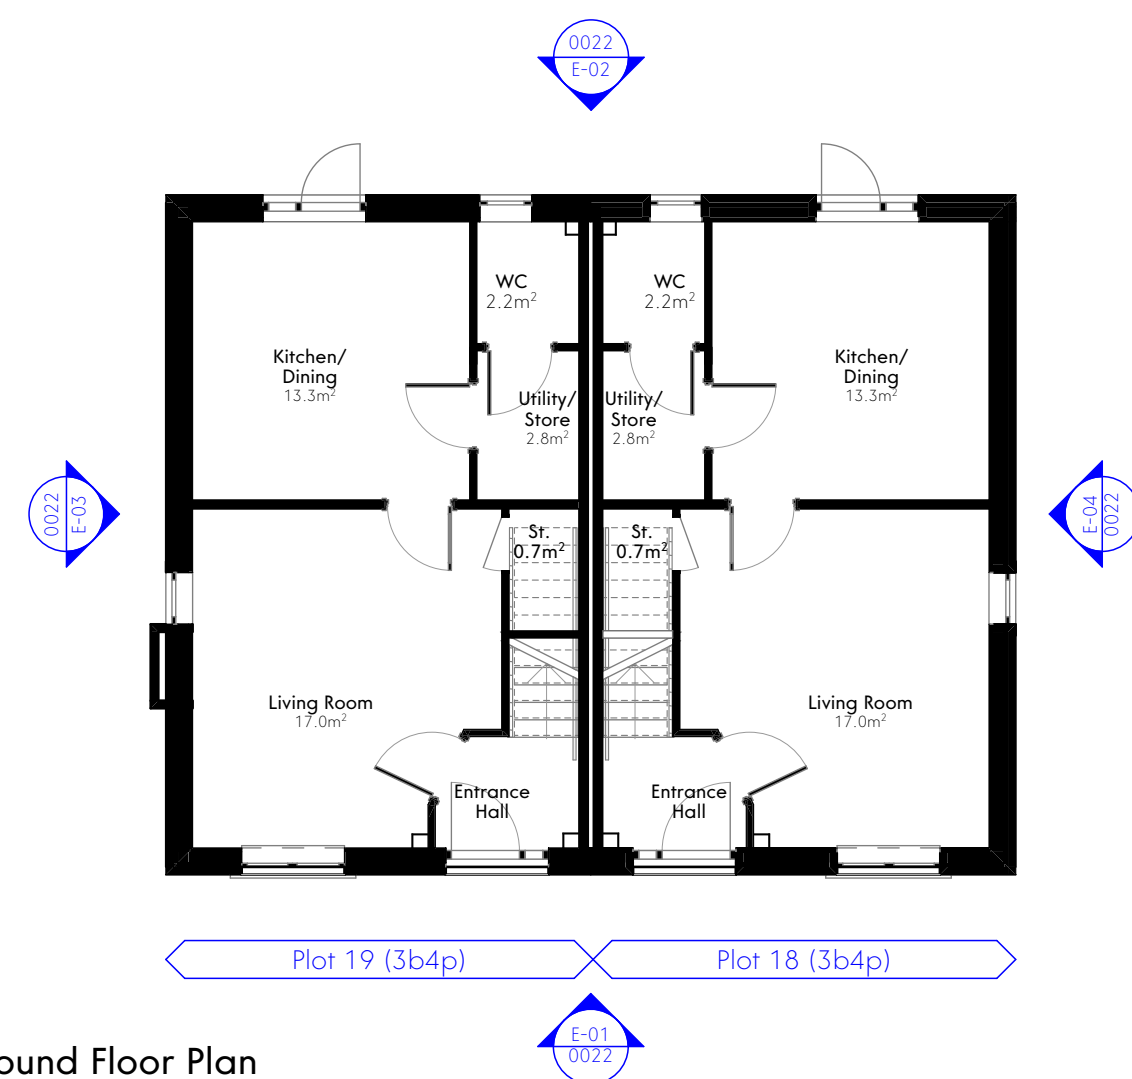

1. Light sandstone cladding.
2. Dark grey slate roof tiles.
3. Sandstone art-stone for head and cill.
4. Windows & back door uPVC in dark grey colour.
5. Composite door.
6. UPVC downpipes and gutters, with matching fascia, black colour.
7. Render, colour TBC.
8. Feature chimney.
10. Stone corner quoins.

This drawing is the property of GWP Architecture. Copyright is reserved by them and the drawing is issued on the condition that it is not copied, reproduced, retained, or disclosed to any unauthorised person, either wholly or in part, without the consent in writing of GWP Architecture.

All drawings and specifications should be read in conjunction with the project health and safety plan. Any possible conflicts should be presented to the Planning Coordinator.

All work to be carried out in accordance with current Building Regulations.

Contractors must verify all dimensions at the job before commencing any work or making shop drawings.

Written dimensions should be taken. Do not scale off drawing. Do not take digital dimensions from this drawing.

Any discrepancies to be reported to the Architect.

P05	13.01.25	General update	JB
P04	18.08.24	Issued for planning	NK
P03	15.08.24	Updated Block location plan	NK
P02	14.06.24	Issued for planning	DT
P01	10.05.24	First issue	JB
Rev	Date	Comment	Dr

BWCloud - NewBWGenServer - BWCloud Basic for Archicad 28/Healey Lane - (5571)405

GWPA Ref	(557)2405
Job Title	Healey Lane, Batley

MTSPV

Block H Architectural Drawings

Name	(557)2405-GWP-00-00-D-A-(PA)-002
------	----------------------------------

Scale	1:100@A1	Revision	P05
Author	JD / DT	Check	10.05.20

Drawn/Checked	JB / DT	First Issue	10.05.24
Drawing Status	S0 - Information		



CHARTERED ARCHITECTS
INTERIOR DESIGNERS
SPACE PLANNERS
PROJECT MANAGERS
LANDSCAPE ARCHITECTS

Bracken House, Lidgett Lane, Leeds LS8 1PQ
+44(0)113 266 6044 (t) | +44(0)113 268 1859 (f)
architecture@qwp-arch.com | www.qwp-arch.com