
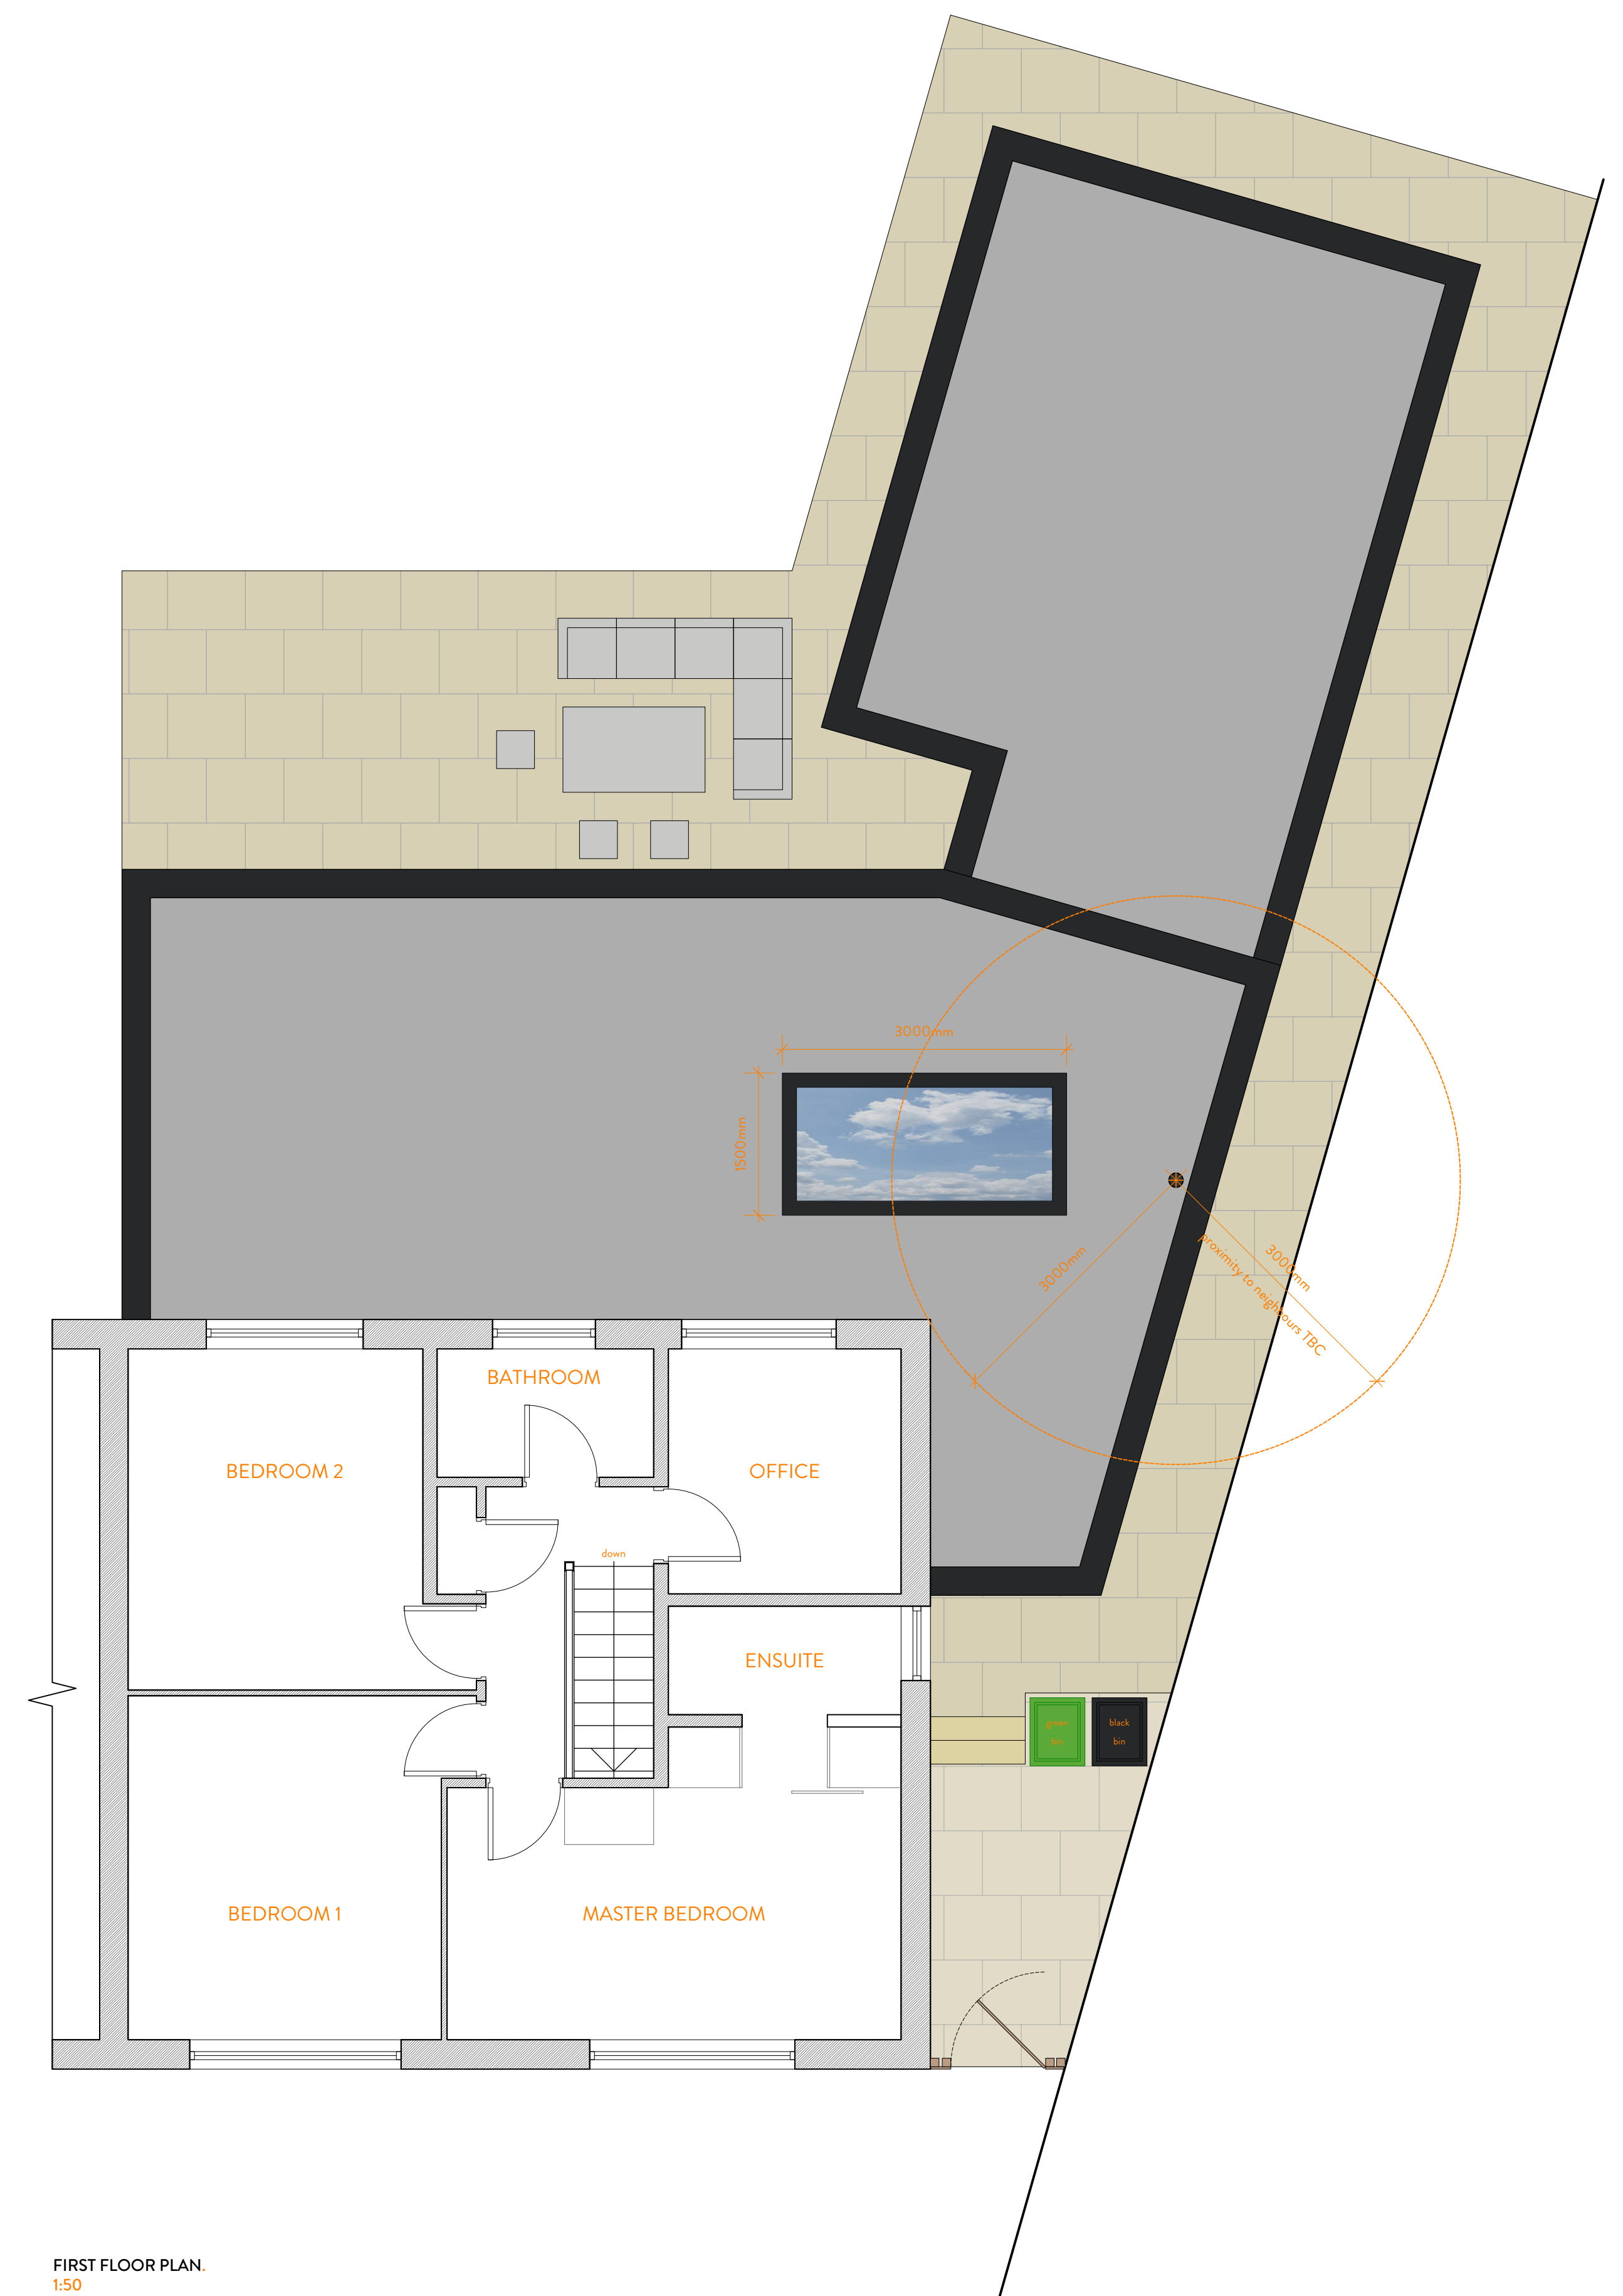


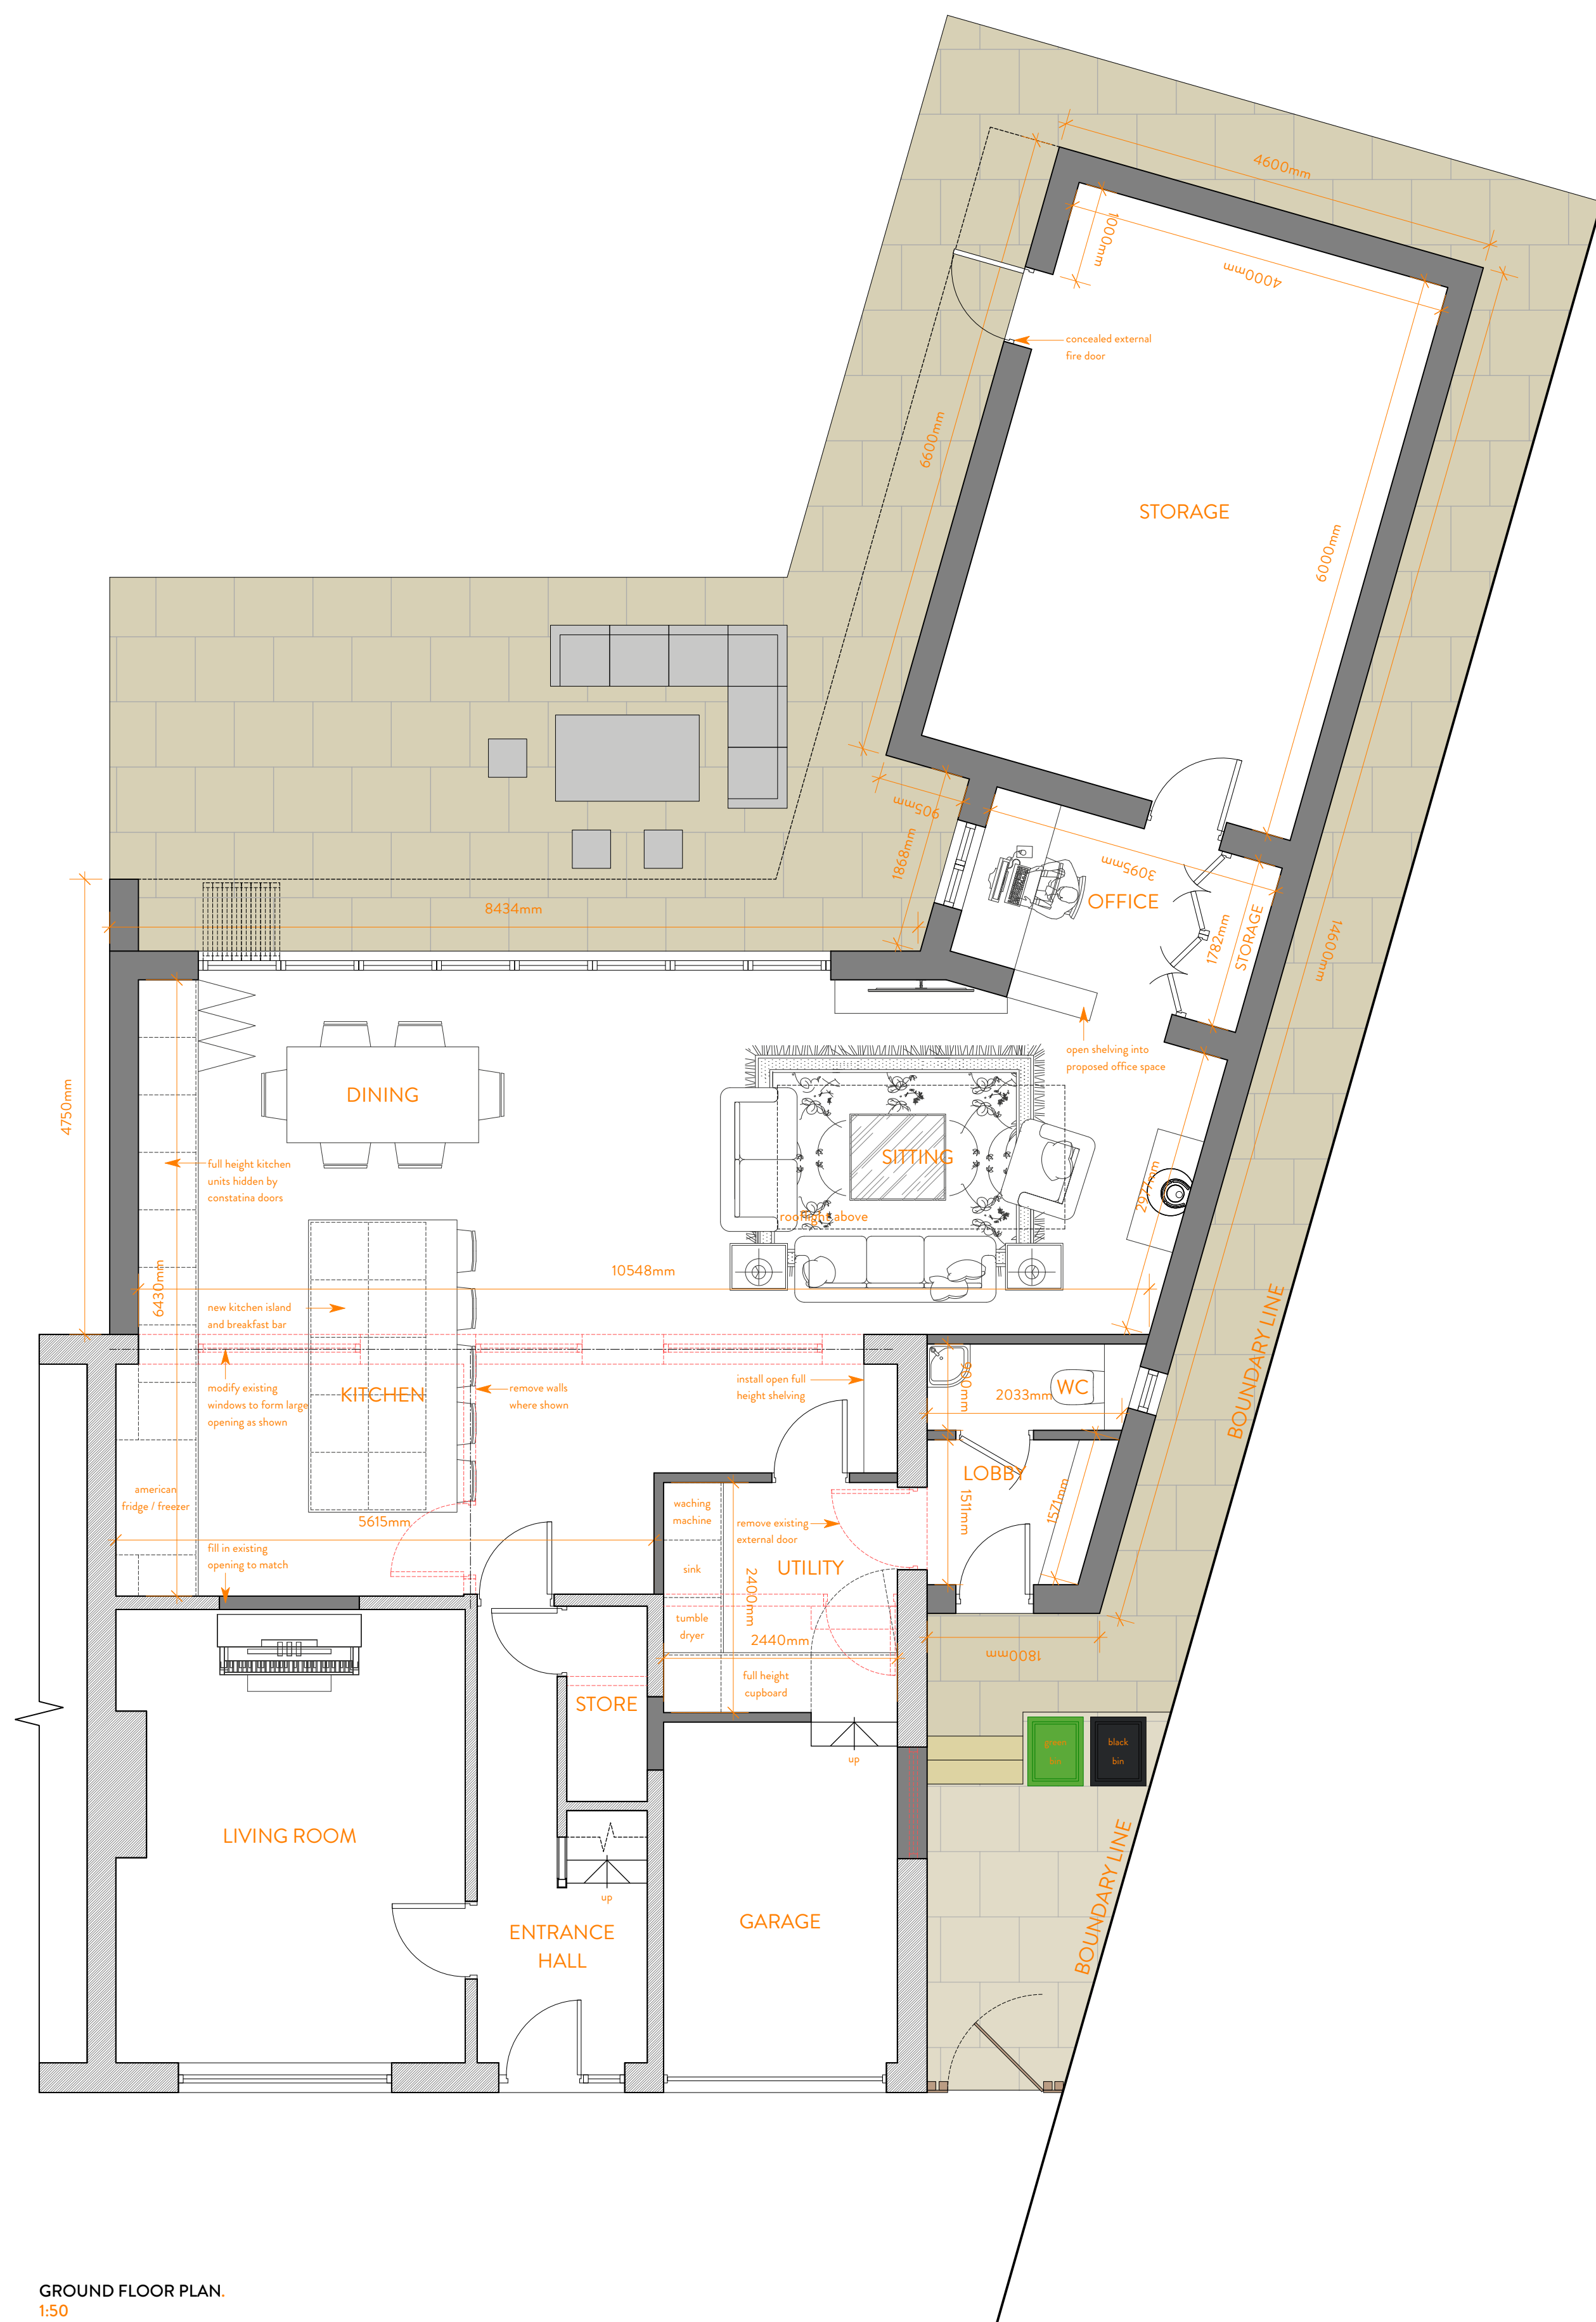

|   |                                    |                 |               |                   |
|---|------------------------------------|-----------------|---------------|-------------------|
| STATUS   | PLANNING DRAWING                   |                 | PROJECT TITLE |                   |
| ORANGE DESIGN STUDIO.<br><br>ARCHITECTURAL PRACTICE<br><br><div>hello@orangedesignstudio.co.uk</div> <div>59A, Huddersfield Road, Mirfield, WF14 8AA</div> <div>orangedesignstudio.co.uk</div> <div>01924 650930</div> <div>COPYRIGHT © ORANGE DESIGN STUDIO LIMITED</div> | 28 RAFBORN GROVE                   |                 |               |                   |
|   | DRAWING TITLE                      |                 |               |                   |
|   | FINAL SCHEME - GENERAL ARRANGEMENT |                 |               |                   |
|   | SCALE                              | DRAWN           | CHECKED       | PROJECT REFERENCE |
| 1:50   | EB                                 | JH              | ODS_23_793    |                   |
| PAPER SIZE   | DWG NUMBER                         | DATE            | REVISION      |                   |
| A1   | (20)001                            | 23/02/24        | B             |                   |
| CLIENT   |                                    | MR AND MRS WARD |               |                   |