


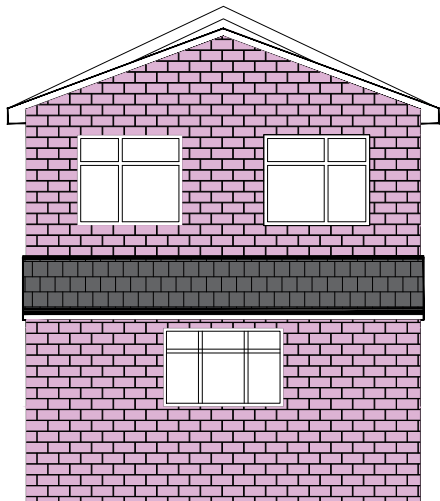

PROPOSED FRONT ELEVATION
(North)



PROPOSED REAR ELEVATION
(South)

KEYS



Existing Tile Roof covering



Proposed tiles matching to Existing



Existing Brick walls



Proposed brick walls matching to existing



Elevation through Gable end



Existing UPVC white frame window



Proposed UPVC window in white colour



Existing UPVC white door




Proposed UPVC composite door in white colour



Proposed Velux Window



EXISTING FRONT ELEVATION
(North)

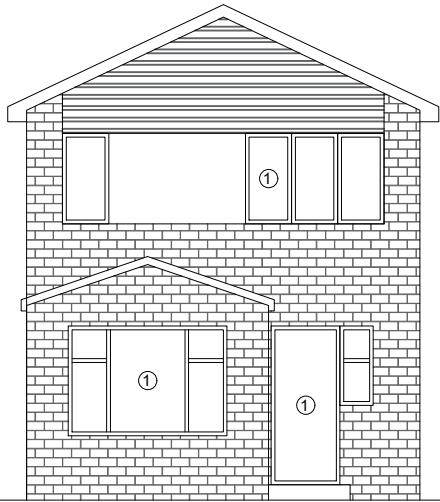

EXISTING REAR ELEVATION
(South)

NOTES

This drawing is subject to a detailed building and site survey, therefore no guarantee of its accuracy can be given.
This drawing has been draughted in accordance with the clients design requirements.
All areas are approximate and are subject to a detailed building and site survey and further design development.
All dimensions should be checked prior to commencement of construction on site. Measurements should not be taken off the drawing.

Rev		Revision	Date
JOB			
PROPOSED PART SINGLE AND PART TWO STOREY REAR EXTENSION			
ADDRESS			
21 CHURCH LANE DEWSBURY WF13 4EX Mr MOHAMMAD TASAWAR			
<u>DATE</u>	<u>SCALE</u>	<u>SHEET</u>	
24.06.2024	1:100	4@A3	