
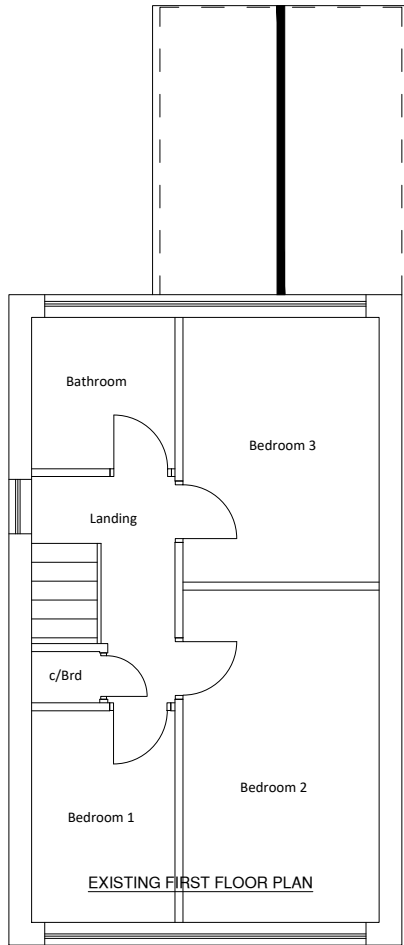
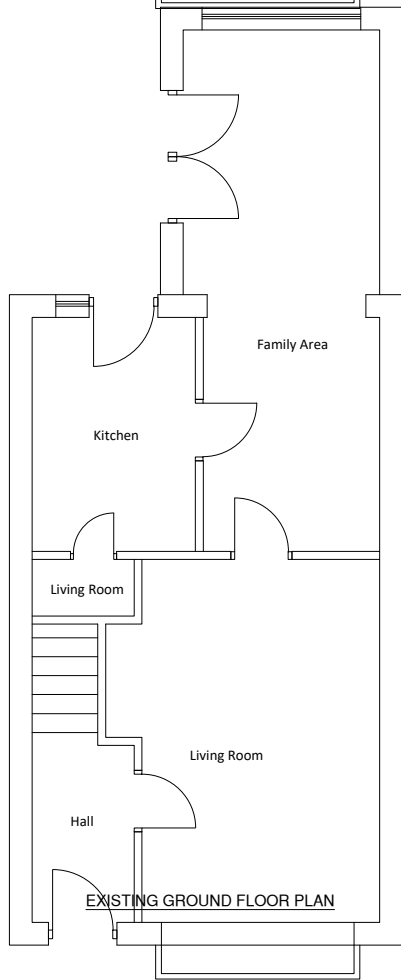
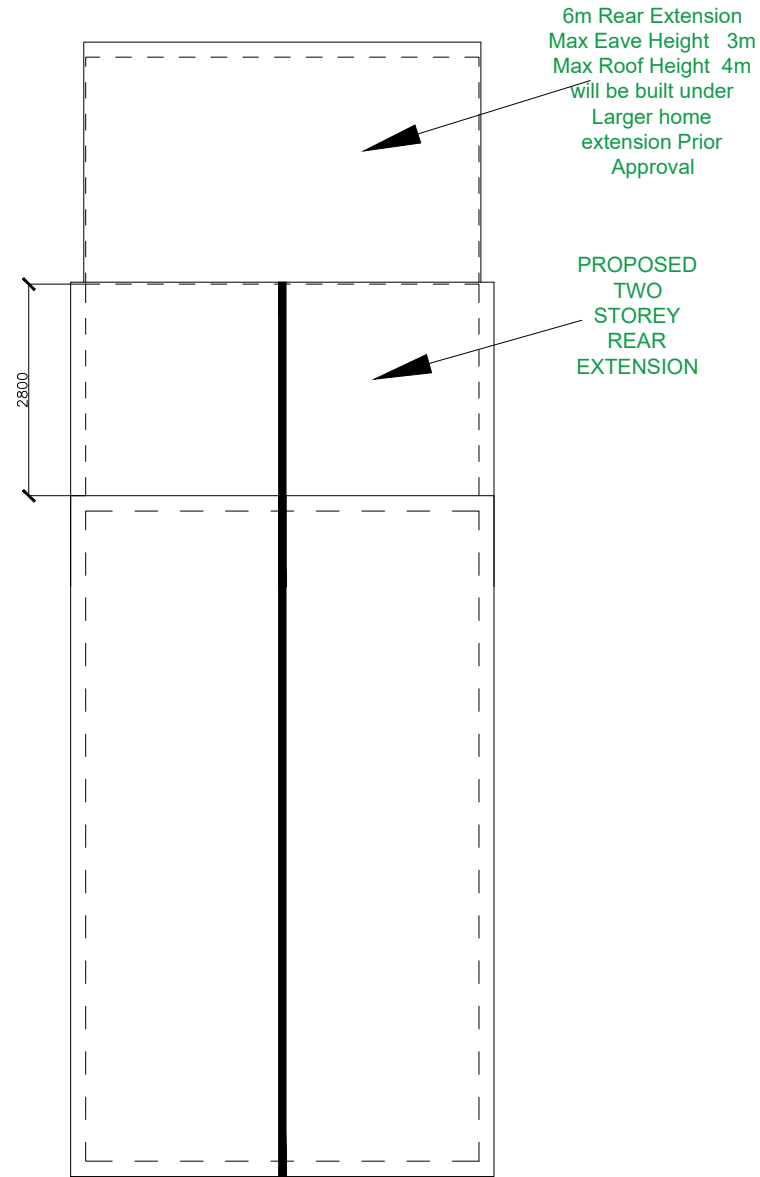
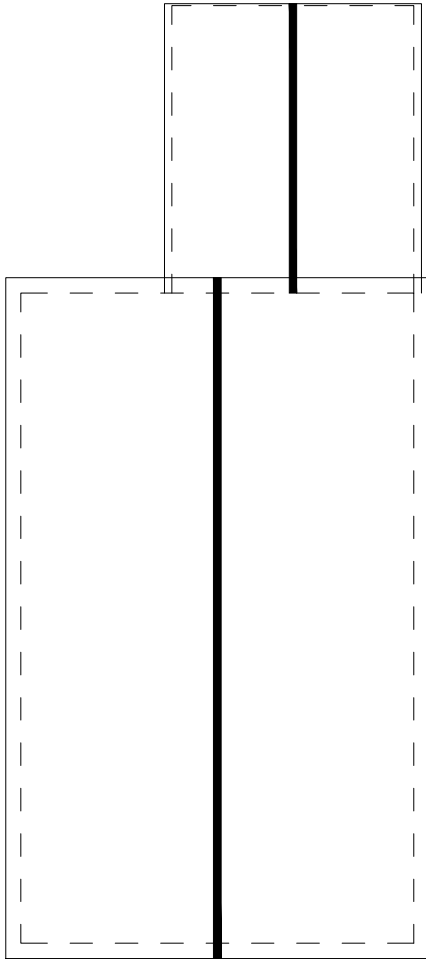
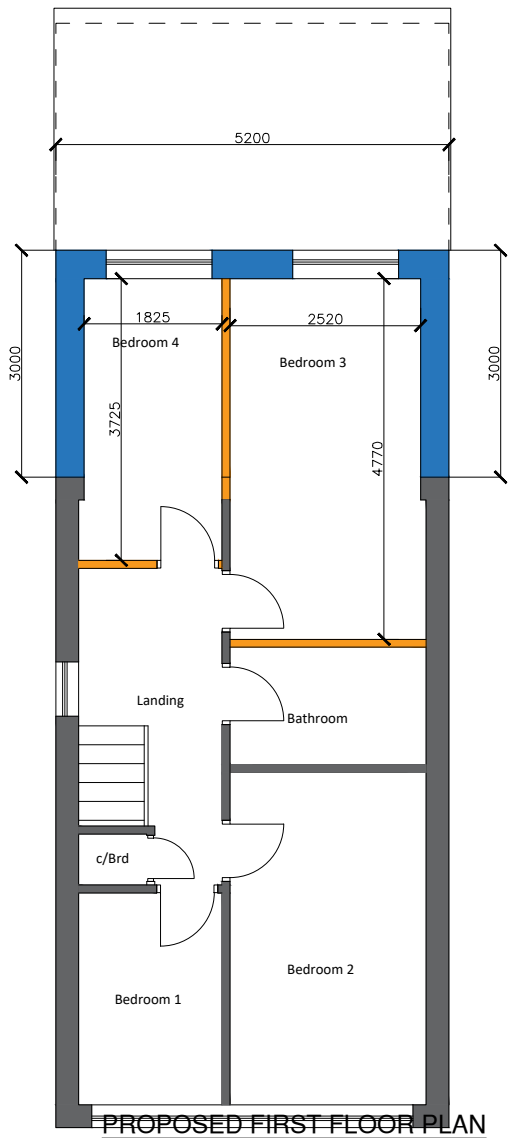


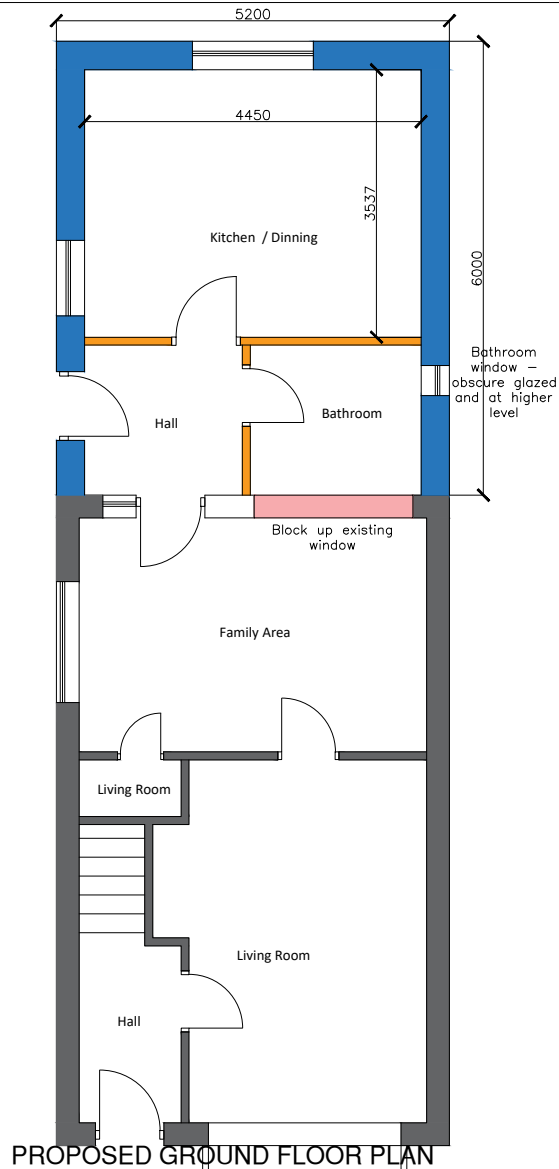

NOTES

This drawing is subject to a detailed building and site survey, therefore no guarantee of its accuracy can be given.
This drawing has been draughted in accordance with the clients design requirements.
All areas are approximate and are subject to a detailed building and site survey and further design development.
All dimensions should be checked prior to commencement of construction on site. Measurements should not be taken off the drawing.

A	FF Extension reduced to 3m	24.08.24	
Rev	Revision	Date	
JOB			
PROPOSED PART SINGLE AND PART TWO STOREY REAR EXTENSION			
ADDRESS			
21 CHURCH LANE DEWSBURY WF13 4EX Mr MOHAMMAD TASAWAR			
DATE	SCALE	SHEET	
24.06.2024	1:100	1@A3	