



Neostar 2P

Mono-Glass Module

450W-470W

Second Generation
Comprehensive Upgrade:

 **Partial Shading Optimisation**

 **Better Temperature Coefficient**

 **High Temperature Restriction**

 **Micro-crack Resistance**

 **Higher Power**

 **Lower BOS**

 **No Front Grid Design**



Product
Warranty



Performance
Warranty



reddot winner 2023



Munich RE

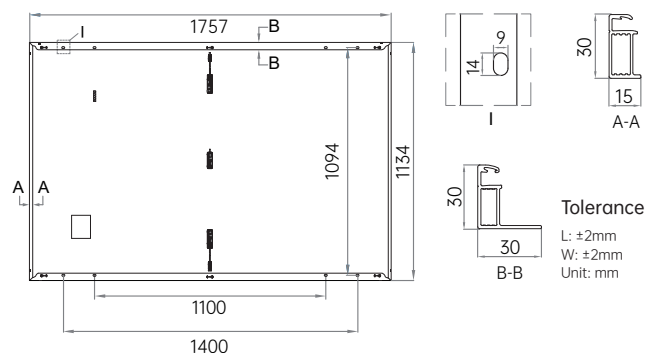
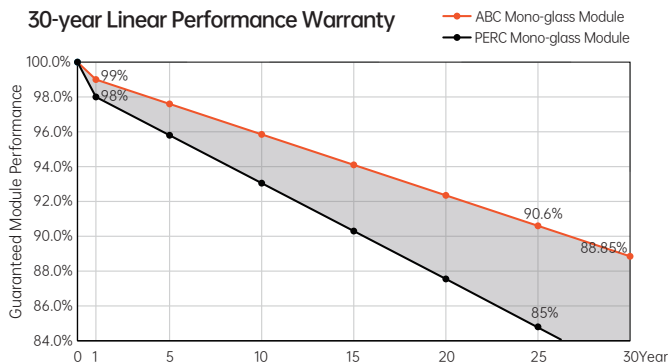


470W
Output

23.6%
Efficiency

 $\leq 1\%$
First-year Degradation

 $\leq 0.35\%$
Annual Degradation from Year 2-30

30-year Linear Performance Warranty

Electrical Characteristics (STC: AM1.5 1000W/m² 25°C NOCT: AM1.5 800W/m² 20°C 1m/s)

Power Tolerance: 0~ +3%

Module Type	AIKO-A450-MAH54Mw		AIKO-A455-MAH54Mw		AIKO-A460-MAH54Mw		AIKO-A465-MAH54Mw		AIKO-A470-MAH54Mw	
Test Conditions	STC	NOCT	STC	NOCT	STC	NOCT	STC	NOCT	STC	NOCT
P _{max} [W]	450	339	455	343	460	346	465	350	470	354
V _{oc} [V]	40.49	38.24	40.59	38.33	40.69	38.43	40.79	38.52	40.89	38.62
V _{mp} [V]	33.50	31.64	33.60	31.73	33.70	31.83	33.80	31.92	33.90	32.02
I _{sc} [A]	14.21	11.49	14.31	11.57	14.41	11.66	14.51	11.74	14.61	11.82
I _{mp} [A]	13.44	10.72	13.55	10.81	13.66	10.90	13.76	10.98	13.87	11.07
Module Efficiency	22.6%		22.8%		23.1%		23.3%		23.6%	

Mechanical Specification

Cell Type	N-Type ABC
Front Cover Mono glass	3.2 mm tempered glass
Frame	Anodized aluminum
Cable	4mm ² (IEC) 12AWG(UL) 1200mm
No. of Cells	108(6*18)
Junction Box	IP68,3 bypass diodes
Connector	MC4-Evo2
Weight	21.5kg
Dimension	1757*1134*30mm
Package Detail	36pcs per pallet / 216pcs per 20'GP / 936pcs per 40'HC

Temperature Ratings (STC)

Temperature Coefficient of I _{sc}	+ 0.05%/ °C
Temperature Coefficient of V _{oc}	- 0.22%/ °C
Temperature Coefficient of P _{max}	- 0.26%/ °C

Installation Guide

Operation Temperature	-40°C - +85°C
Maximum Series Fuse Rating	25A
Protection Class	Class II
V _{oc} and I _{sc} Tolerance	±3%
Maximum System Voltage	DC1500V
Maximum Static Loading	Front 5400Pa Back 2400Pa
Hail Test	25 mm diameter hail at 23 m/s
Fire Rating	IEC Class C

