

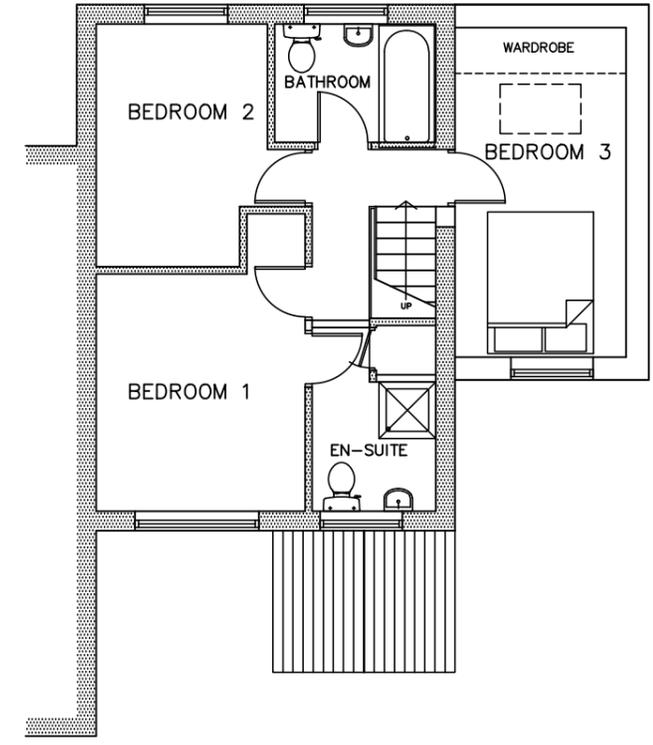


FIRST FLOOR PLAN

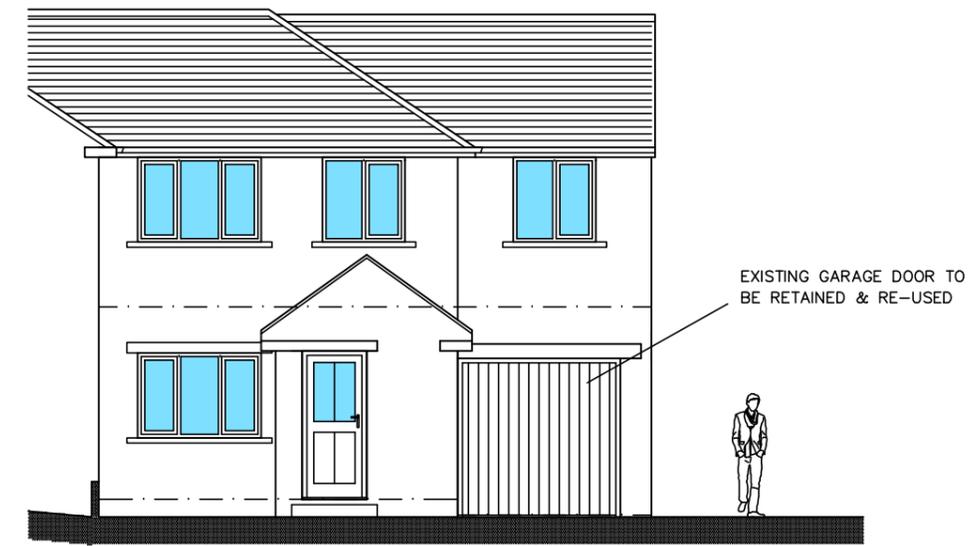


GROUND FLOOR PLAN

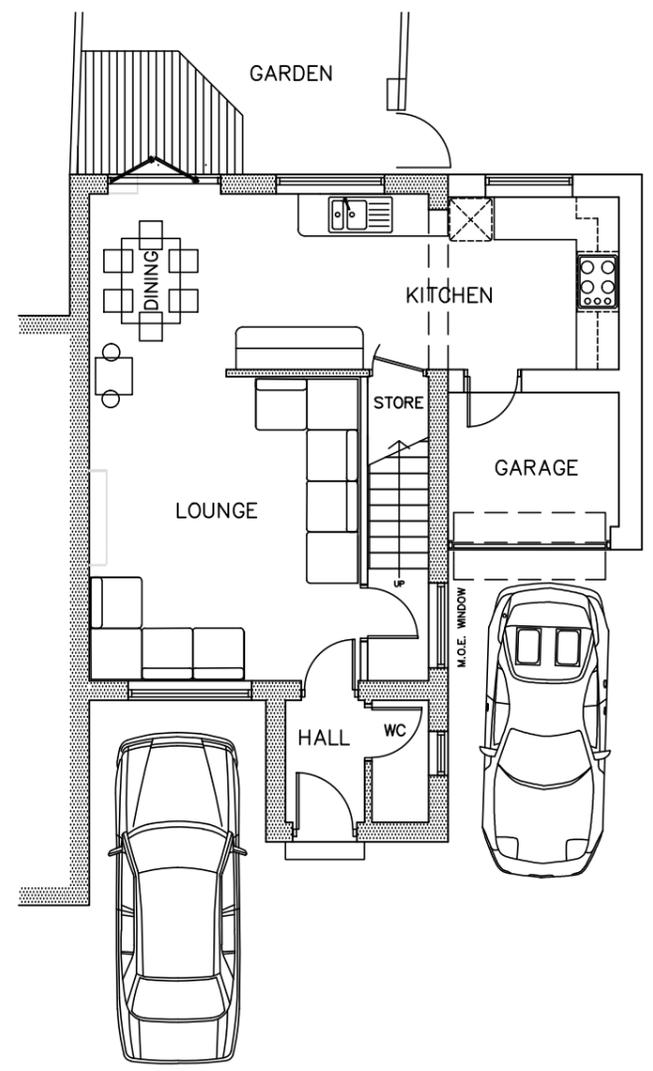

WEST ELEVATION

EXISTING GARAGE DOOR TO BE RETAINED & RE-USED

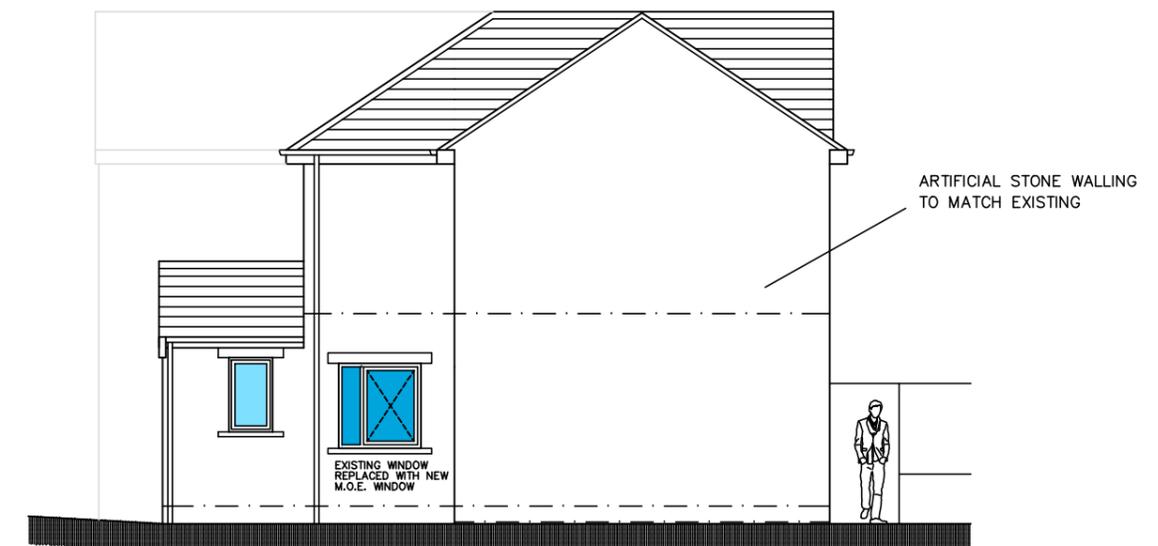

SOUTH ELEVATION

ARTIFICIAL STONE WALLING TO MATCH EXISTING

EXISTING WINDOW REPLACED WITH NEW M.G.E. WINDOW



EAST ELEVATION

CONCRETE ROOF TILES TO MATCH EXISTING

uPVC WINDOWS TO MATCH EXISTING

PPC ALUMINIUM SLIDING/ FOLDING DOOR SCREEN COLOUR TO MATCH EXISTING