
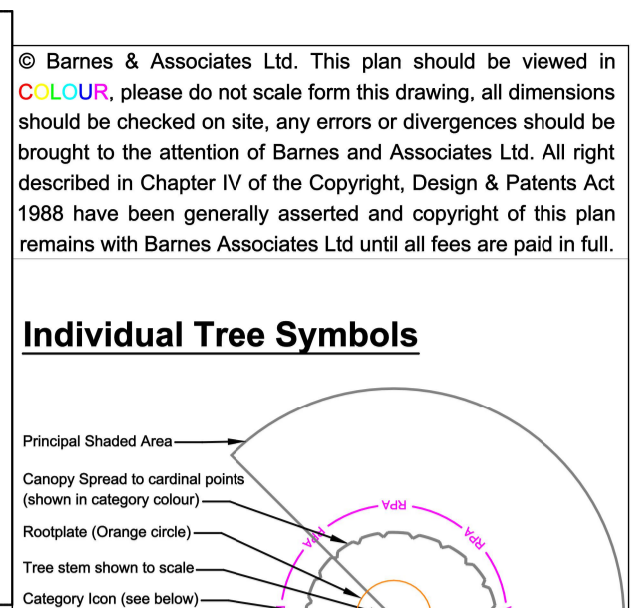
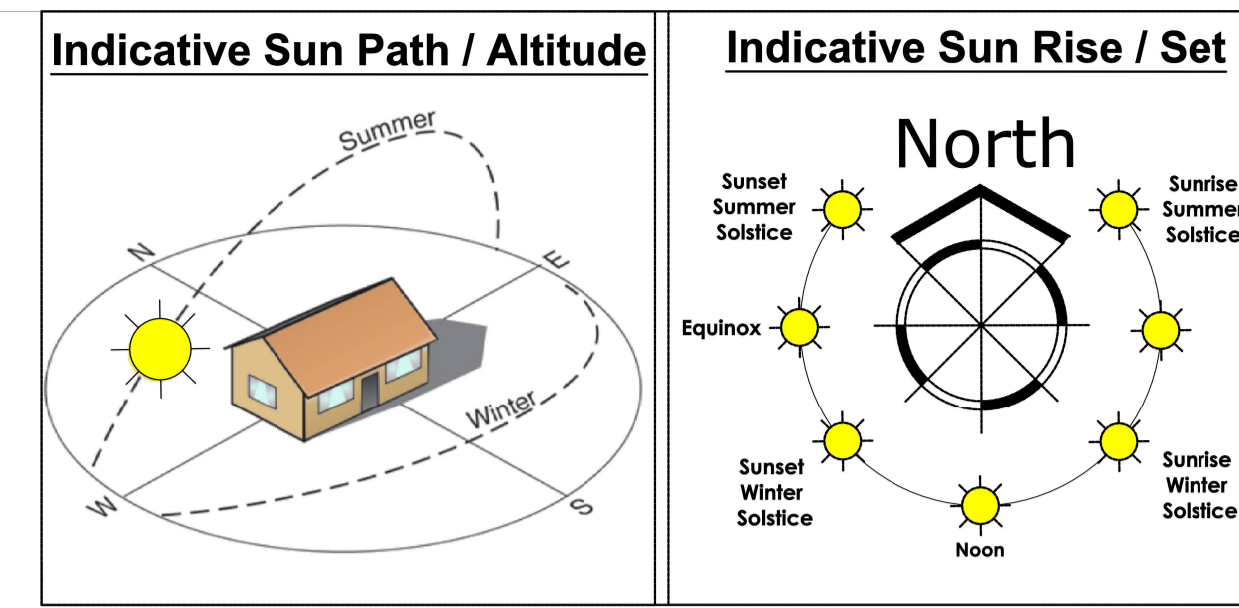



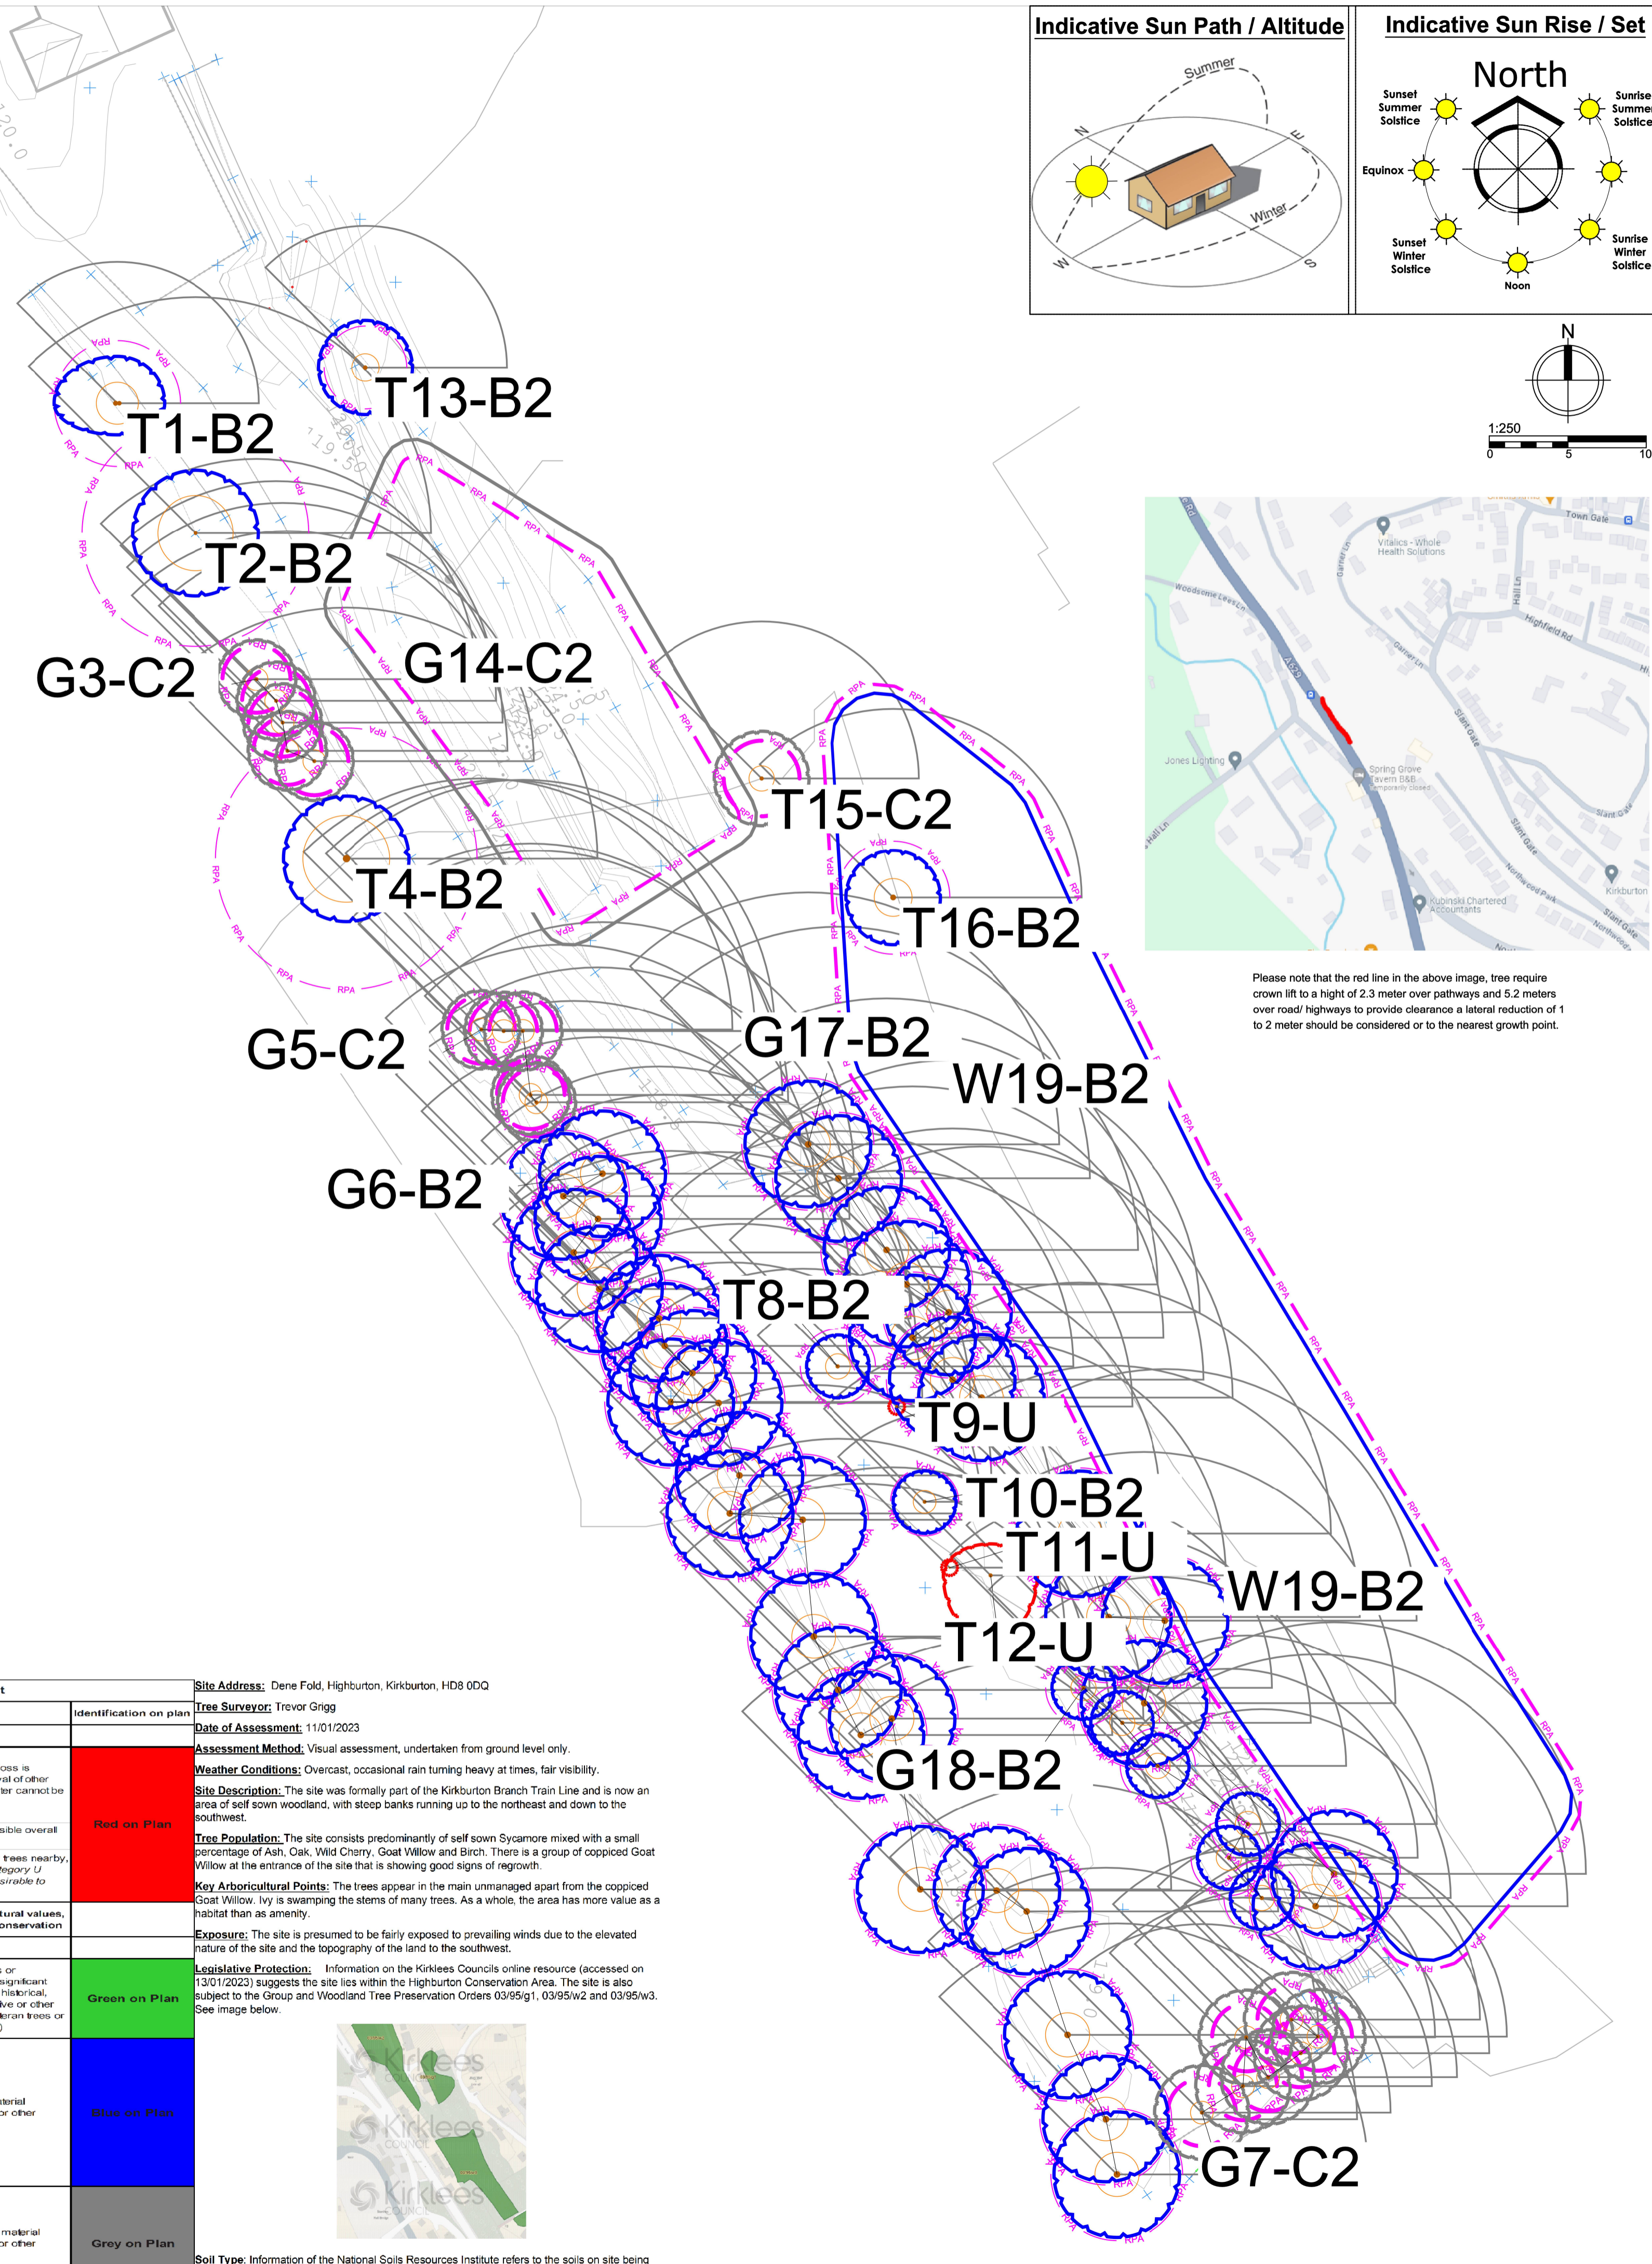

**BS5837 - Conditional Colour Code**

- A - High Quality Tree or Group
- B - Moderate Quality Tree or Group
- C - Low Quality Tree or group
- U - Unsuitable for Retention

**BS5837 - Conditional Colour Code**

Plan is based upon the supplied topographical Survey Plan. Copies of this plan are available in CAD Formats .dwg & .dxf upon request.

Revision Description:

A - Preliminary Issue

Client: Rose Consulting

Project: Dene Fold, HD8 0QD

Title: Tree Survey & Constraints Plan

Drawing No: BA9204TS Status: P

Scale: 1:250 @ A1 Reason: A

Date: 13/01/2023

Drawn By: TG SB Approved: