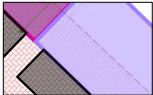

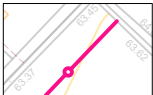
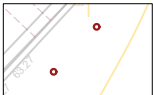
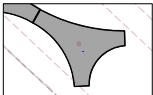
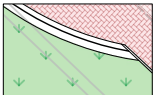
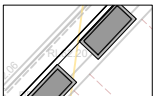
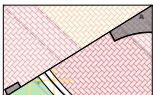
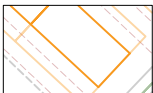


-  Converted Shipping Container
-  2.8m High Anti-climb Fence
-  Low-Level Artistic Fence Panels
-  Powder-coated Steel Bollards
(removable where vehicle access required)
-  Broxap 'Folia' Concrete Seating
-  Mown Grass Area with
Conservation Kerb Edging
-  Re-purposed 'Welcome Back'
Planter
-  Re-furbished/New Block Paving
-  Temporary Market Stall
Footprint



Landscape, Vine Street, Huddersfield HD1 6LG

Client
GROWTH_AND_REGENERATION

Project
HECKMONDWIKE_NEW_SQUARE

Drawing Title
INDICATIVE_LAYOUT

A3	Scale 1:200	DRAWN 13-06-2024	CHECKED
	Cad Ref g:\groups\landscape\architects\projects\lad\lad.625.heckmondwike new square\4. drawings\heckmondwike covered market june moved containers\3		

Project No. LAD.585	Drawing No. LA-101	Revision _
-------------------------------	------------------------------	---------------