

NOTES
It is the contractors responsibility to check design levels and sizes for compliance. Any discrepancies or errors to be identified to the design team.

Synthetic Pitch Area
Length - 108.0m
Width - 74.0m

Total - 7,992m²

Playing Lines
Rugby League (White)
Length - 92.0m
Width - 68.0m
6.0m in-goal areas

Football - Full-Size (Yellow)
Length - 100.0m
Width - 64.0m

Football - Small-Sided (Red)
Length - 37.0m
Width - 27.0m


- Key**
- 3G Synthetic Pitch
 - 2G Synthetic Pitch
 - Storage Container
 - 4.5m Perimeter Fencing with 6.5m Further Ball Stop Netting (11.0m Total Height)
 - 4.5m Perimeter Fencing
 - 1.2m High Spectator Fencing
 - Spectator Hardstanding Area
 - Hybrid Rugby Pitch
 - New Footpath
 - Floodlighting Column
 - Retaining Feature

01 GENERAL ARRANGEMENT
SCALE: 1:500

REVISION	DETAILS	BY	DATE	CHECKED



**EAST BIERLEY PLAYING FIELDS
GENERAL ARRANGEMENT
CONSTRUCTION OF A NEW 3G PITCH**

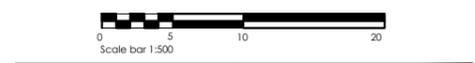

Date: 04/2024 Scale: 1:500 @ A3	Job. No. 3255FF	Drawn by: CH Checked by: DD
------------------------------------	-----------------	--------------------------------