


NOTES
 It is the contractors responsibility to check design levels and sizes for compliance. Any discrepancies or errors to be identified to the design team.

KEY

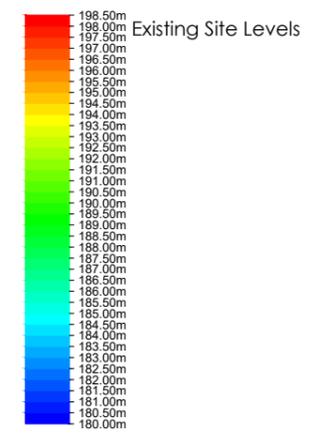

01 EXISTING LEVELS MODEL
 SCALE: 1:1000

REVISION	DETAILS	BY	DATE	CHECKED



info@sportslabsconsult.com

**EAST BIERLEY PLAYING FIELDS
 EXISTING LEVELS MODEL
 CONSTRUCTION OF A NEW 3G PITCH**



Date: 04/2024	Job. No. 3255FF	Drawn by: CH
Scale: 1:1000 @ A3		Checked by: DD