


**NOTES**  
 It is the contractors responsibility to check design levels and sizes for compliance. Any discrepancies or errors to be identified to the design team.

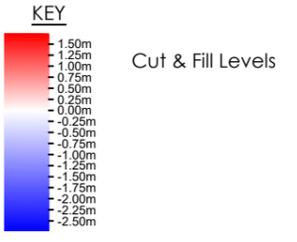

PRISM VOLUME : DATUM 0.000m

Volume	Value	Area	Value	Avgc Depth	Value
Cut	4254.5201	Cut	7520.5519	Cut	0.566
Fill	4254.0880	Fill	7139.5124	Fill	0.596
Balance	0.4321	Null	18526.7370		

**01** | CUT & FILL MODEL  
 SCALE: 1:1000

REVISION	DETAILS	BY	DATE	CHECKED



**EAST BIERLEY PLAYING FIELDS  
 CUT & FILL MODEL  
 CONSTRUCTION OF A NEW 3G PITCH**



Date: 04/2024 Scale: 1:1000 @ A3	Job. No. <b>3255FF</b>	Drawn by: CH Checked by: DD
-------------------------------------	------------------------	--------------------------------