





Location Plan 1:1250

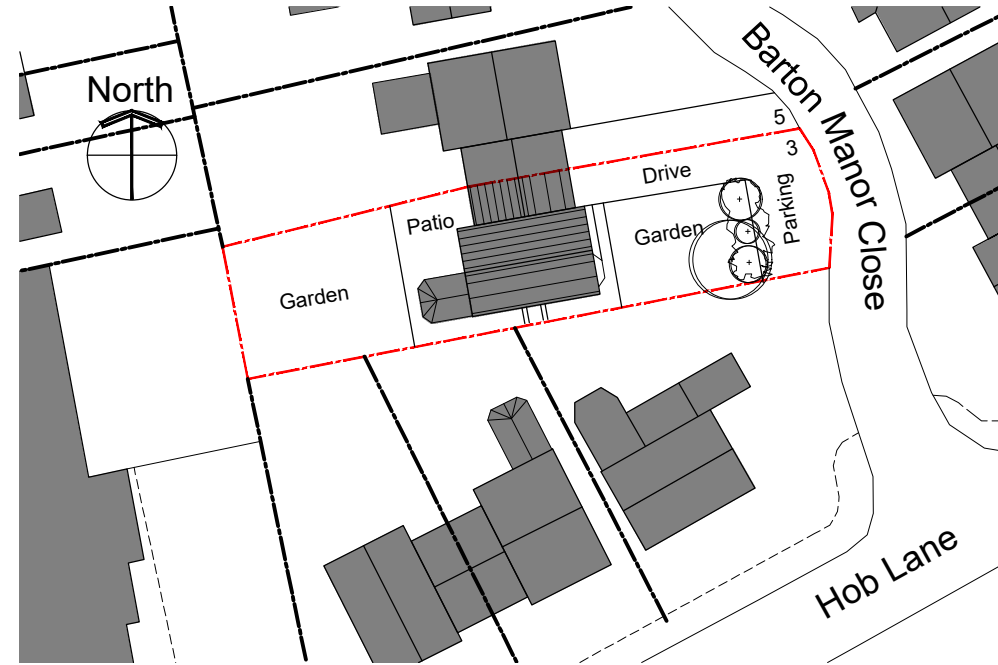

Site Plan 1:500




Front Elevation - Existing

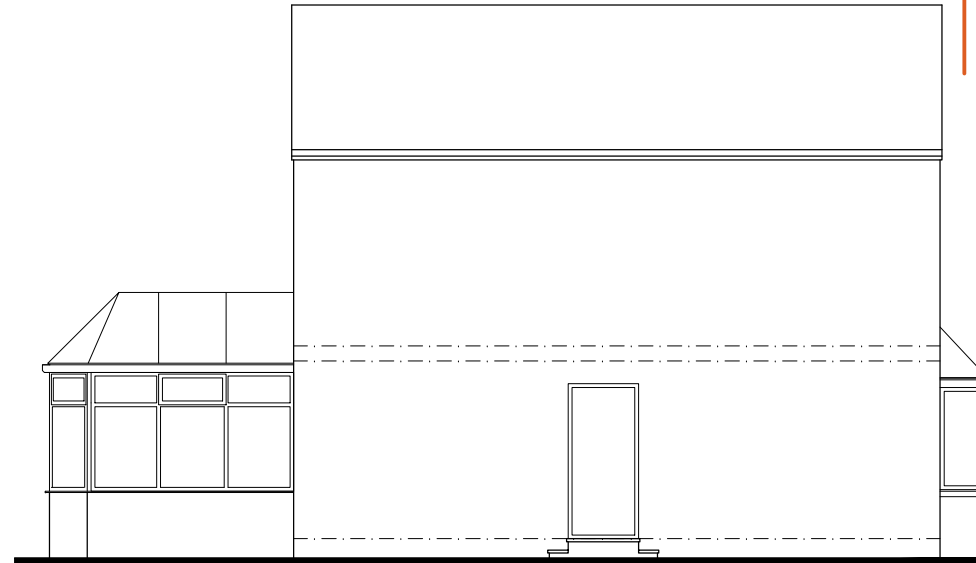


Side Elevation - Existing



Rear Elevation - Existing

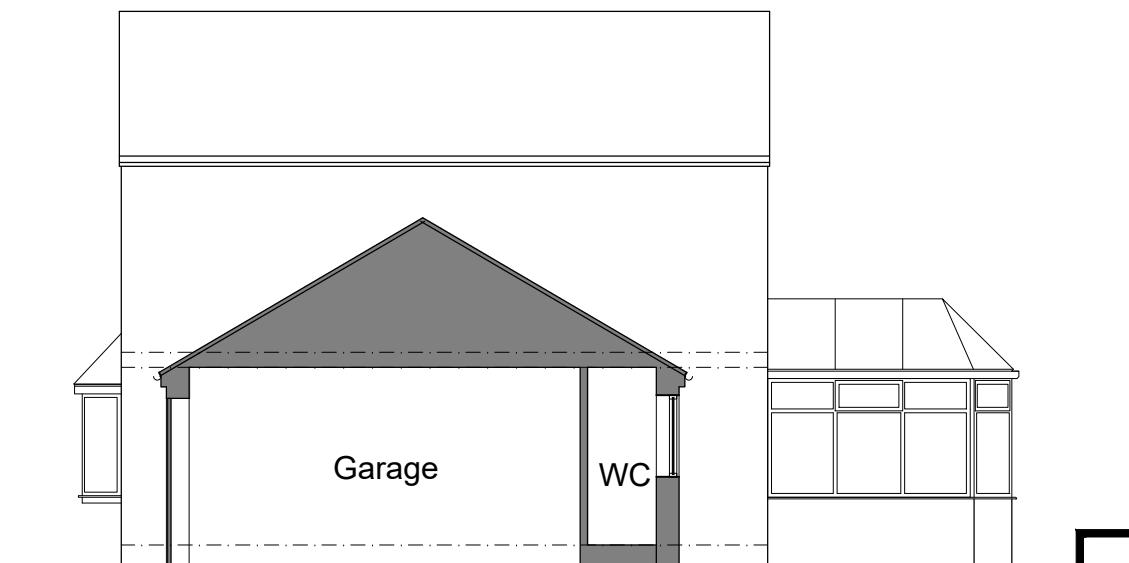

Side Elevation/Garage Section - Existing

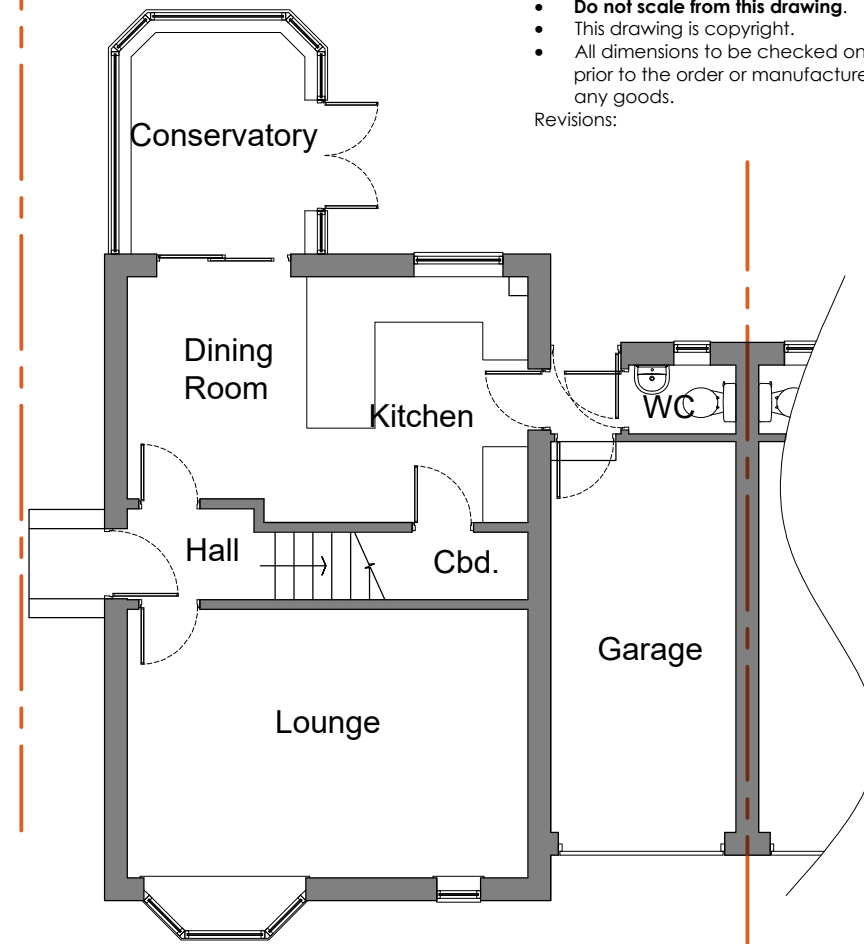

Ground Floor Plan - Existing

- NOTES
- Do not scale from this drawing.
  - This drawing is copyright.
  - All dimensions to be checked on site prior to the order or manufacture of any goods.
- Revisions:

3 Barton Manor Close: Demolition of conservatory, erection of single storey extension to form wheelchair accessible bedroom and bathroom : As Existing

Elizabeth Parr . Architect  
35 Meadow Lane, Slaithwaite, HD7 5EX

t: 01484 843139 / 07985 541292  
e: elizabethparr.architect@gmail.com

Mrs B Vickers, 3 Barton Manor Close, Crosland Hill, Huddersfield, HD4 5PE  
Dwg ref: 3BMC/P01 : Scale 1:1250/500/100 @ A3 : June 2024