




- NOTES
- Do not scale from this drawing.
 - This drawing is copyright.
 - All dimensions to be checked on site prior to the order or manufacture of any goods.
- Revisions:

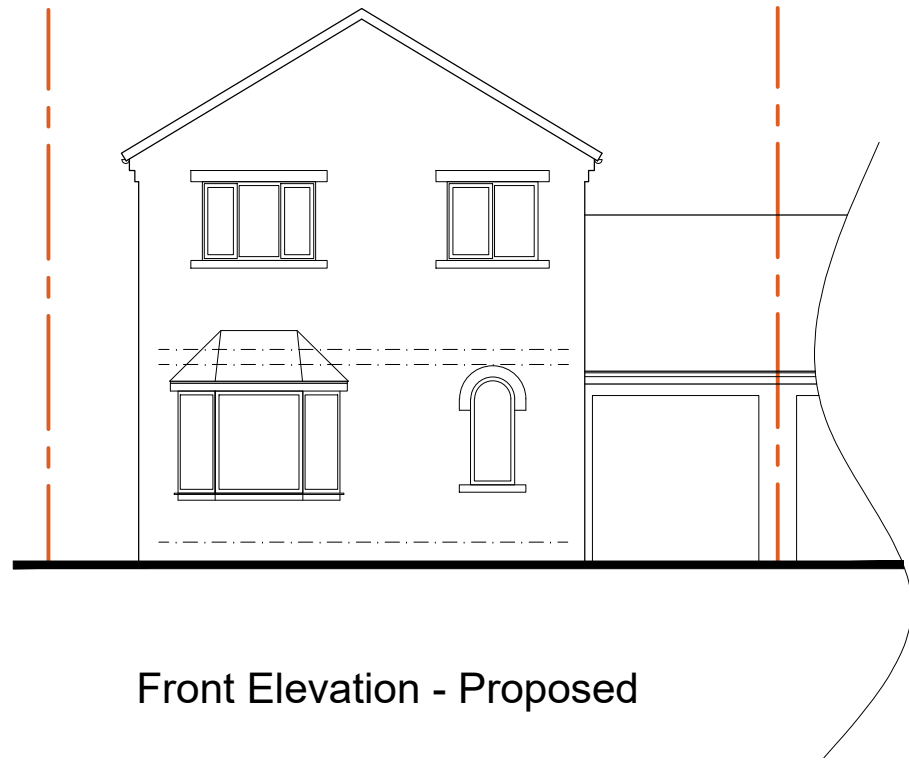


Front Elevation - Proposed

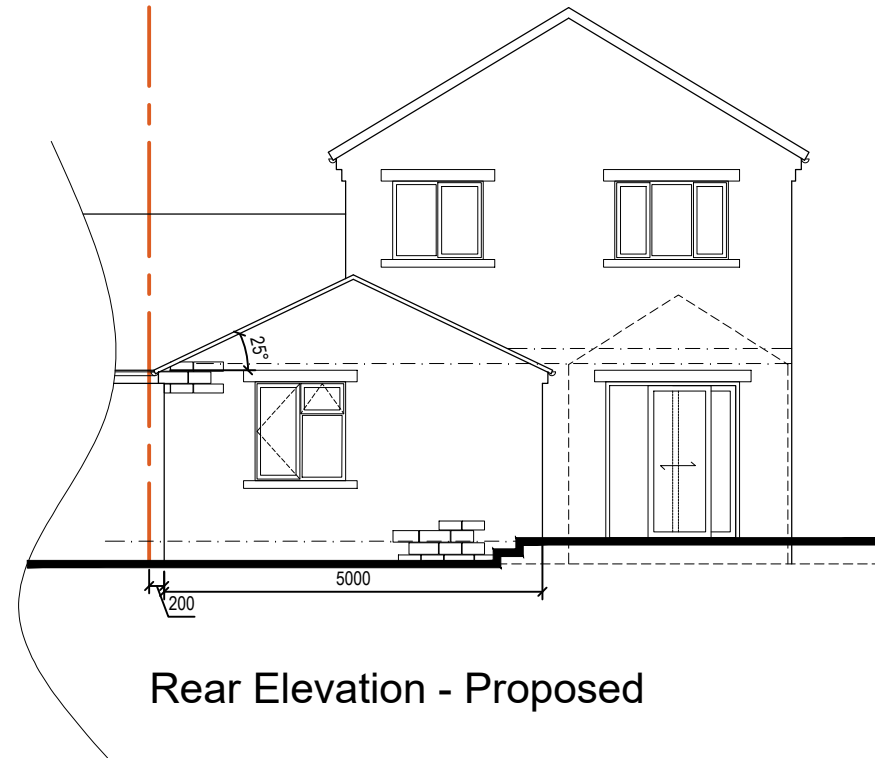


Rear Elevation - Proposed

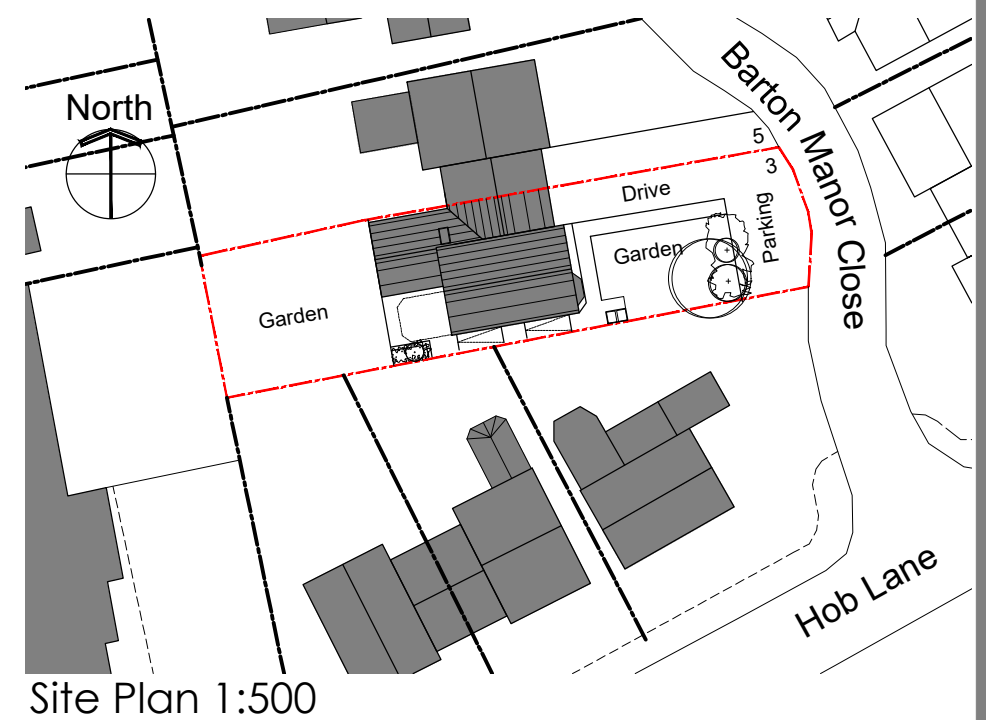

Site Plan 1:500

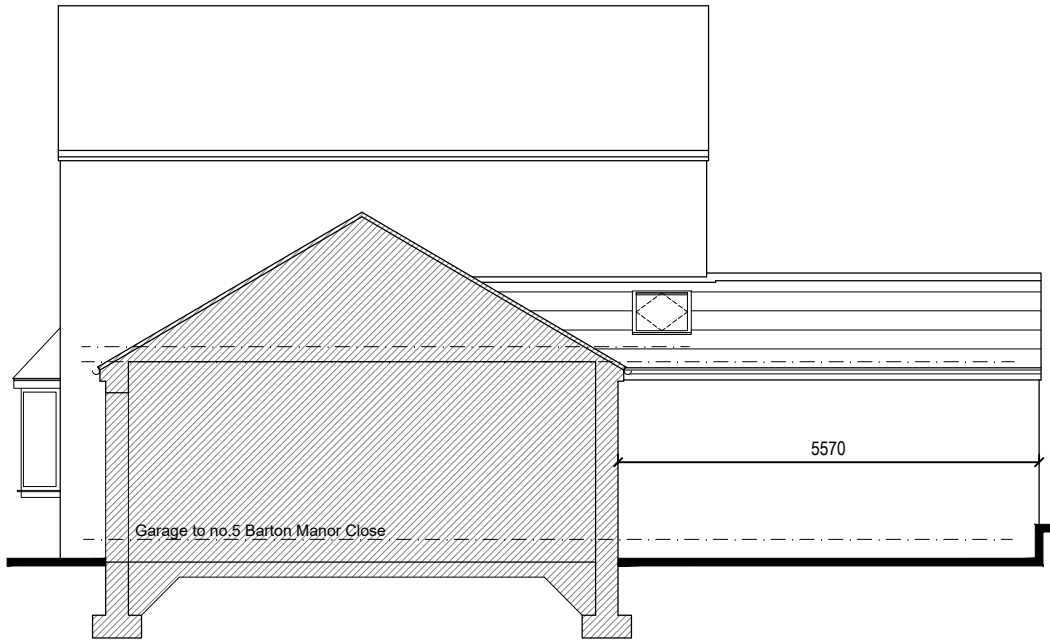

Side Elevation- Proposed

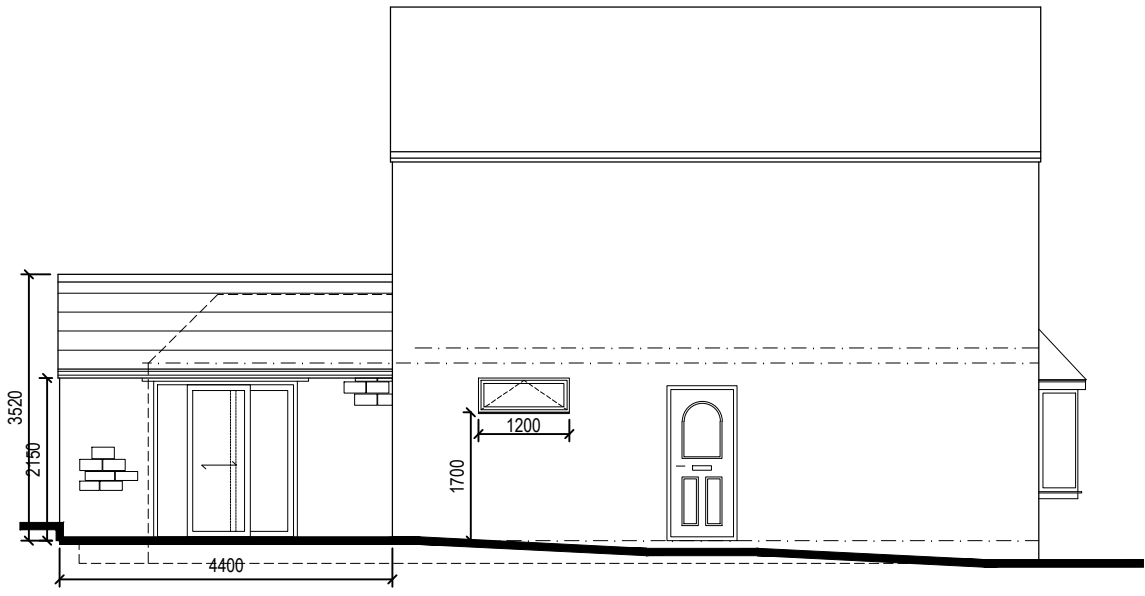

Side Elevation - Proposed

Materials:
 Walls: Coursed imitation stone to match existing
 Roof: Concrete tiles to match existing.
 Windows/Doors: UPVC to match existing

3 Barton Manor Close: Demolition of conservatory, erection of single storey extension to form wheelchair accessible bedroom and bathroom : As Proposed

Elizabeth Parr . Architect
 35 Meadow Lane, Slaithwaite, HD7 5EX

t: 01484 843139 / 07985 541292
 e: elizabethparr.architect@gmail.com

Mrs B Vickers, 3 Barton Manor Close, Crosland Hill, Huddersfield, HD4 5PE
 Dwg ref: 3BMC/P03 : Scale 1:100 @ A3 : June 2024