



1 PROPOSED EAST
1 : 100

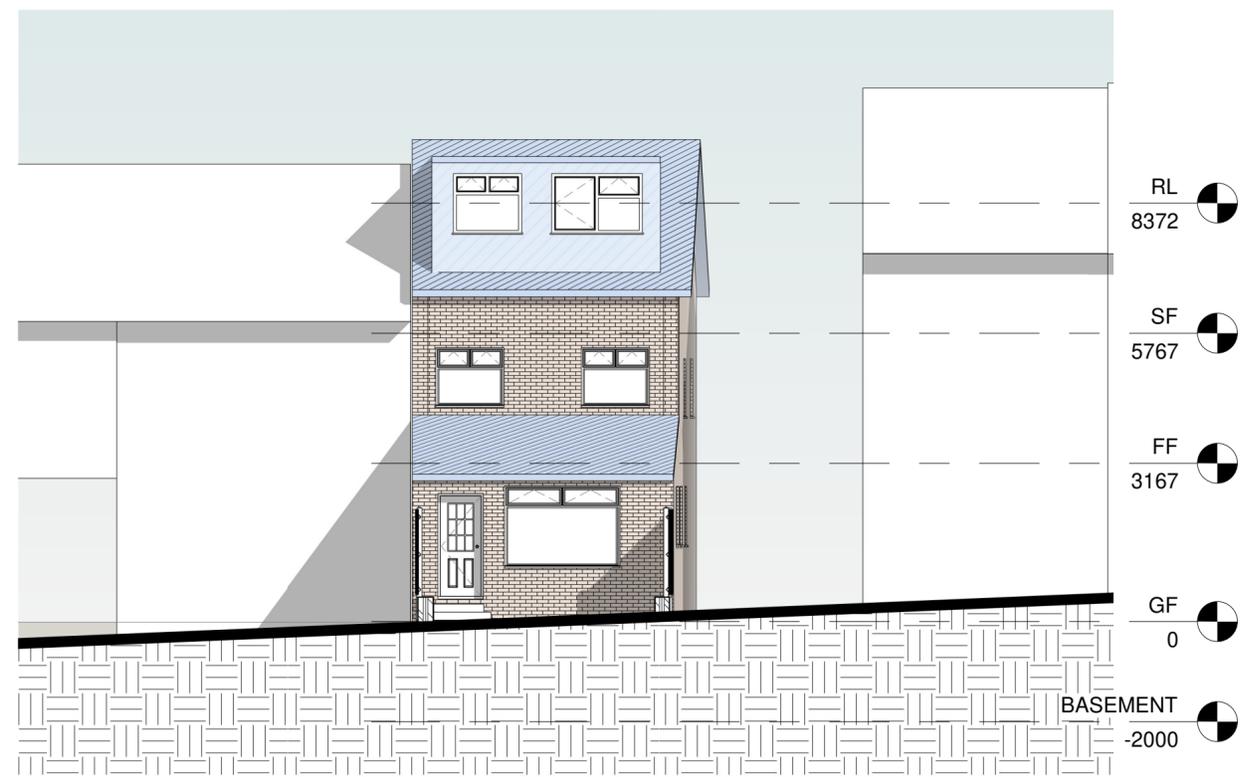

2 PROPOSED NORTH
1 : 100



3 PROPOSED SOUTH
1 : 100

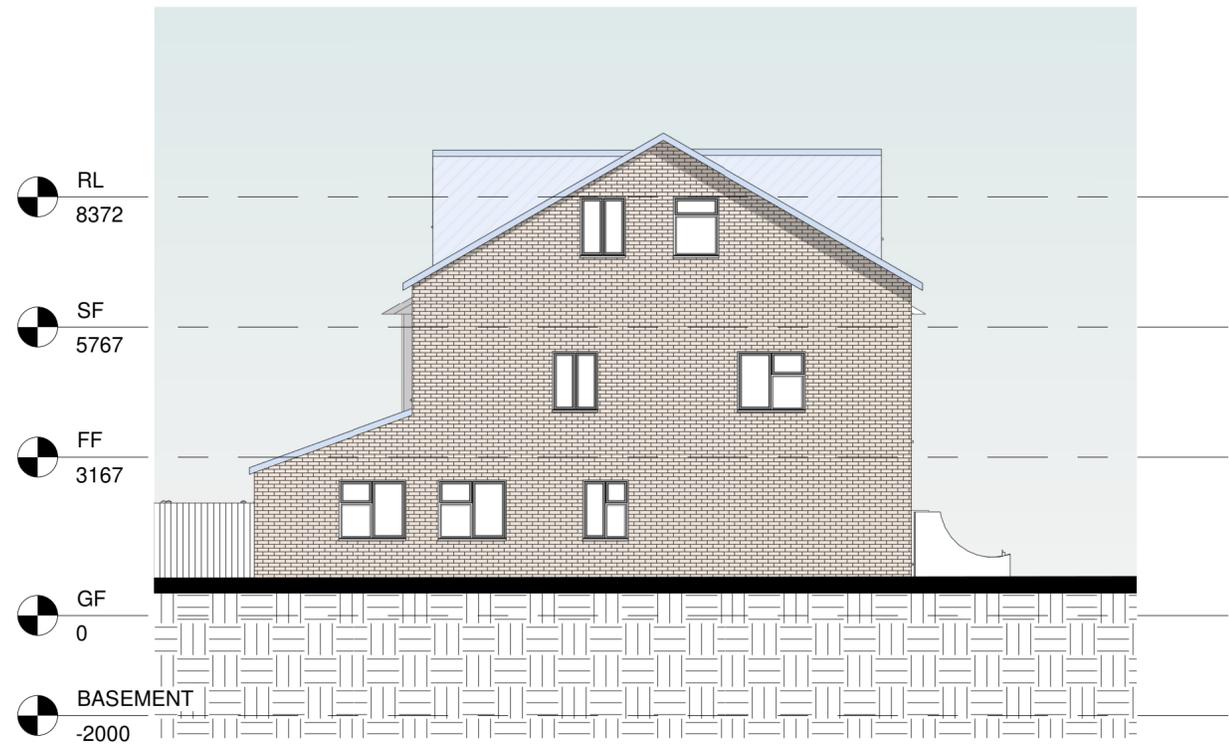

4 PROPOSED WEST
1 : 100



No.	Description	Date

363 Architecture

CODE	STATUS	SUITABILITY DESCRIPTION	PURPOSE OF ISSUE
			PLANNING

PROJECT
33 BROOKE STREET

SHEET
PROPOSED ELEVATIONS

CLIENT
VMA PROPERTY GROUP

Date 25/05/2024	Project number PROJ25	Scale (@ A2) 1 : 100
Drawn by MSA	DRAWING NUMBER	REV
Checked by RM	PROJ28-ZZ-DR-A-202	