


Project: Residential Development 11 Wood Street  
Skelmanthorpe HD8 9BN


Title: Floor Plans House Type A

Scale: 1:100 (A3)


Date: January 2024 Drwg. No: LD/241

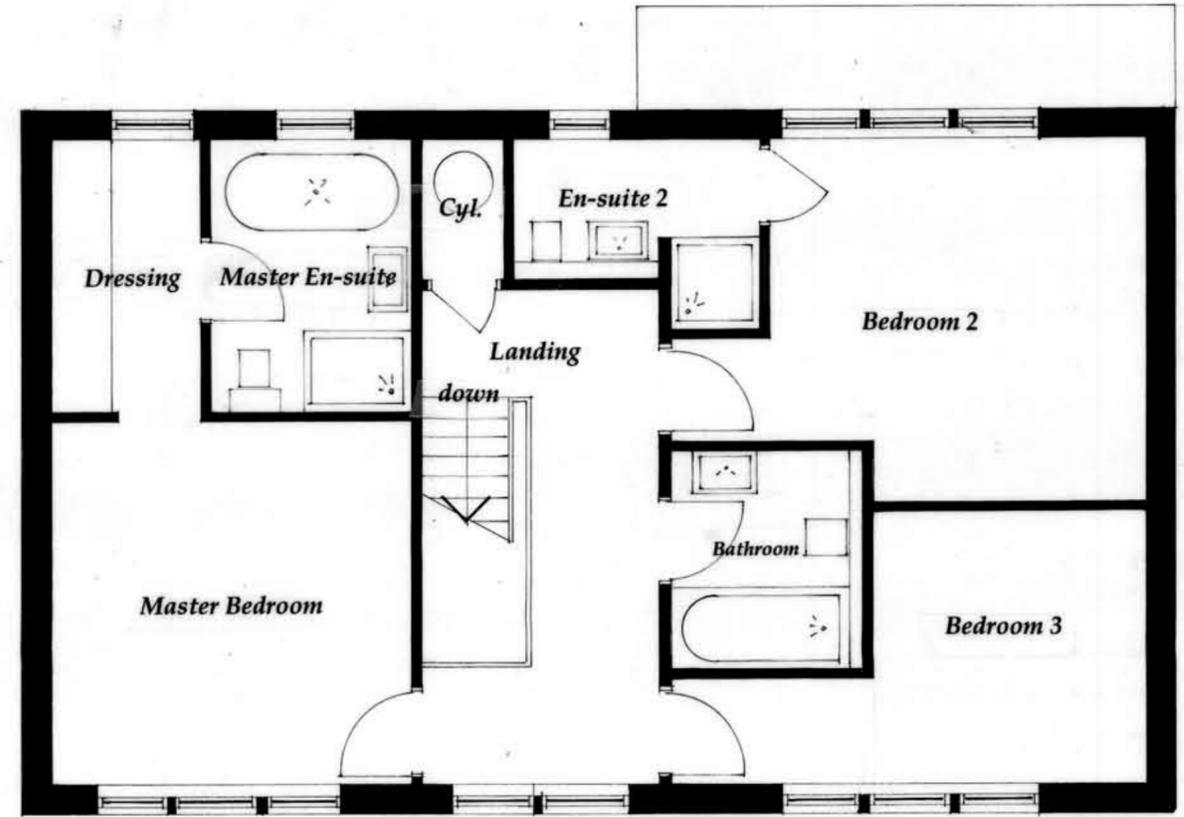

FIRST FLOOR PLAN

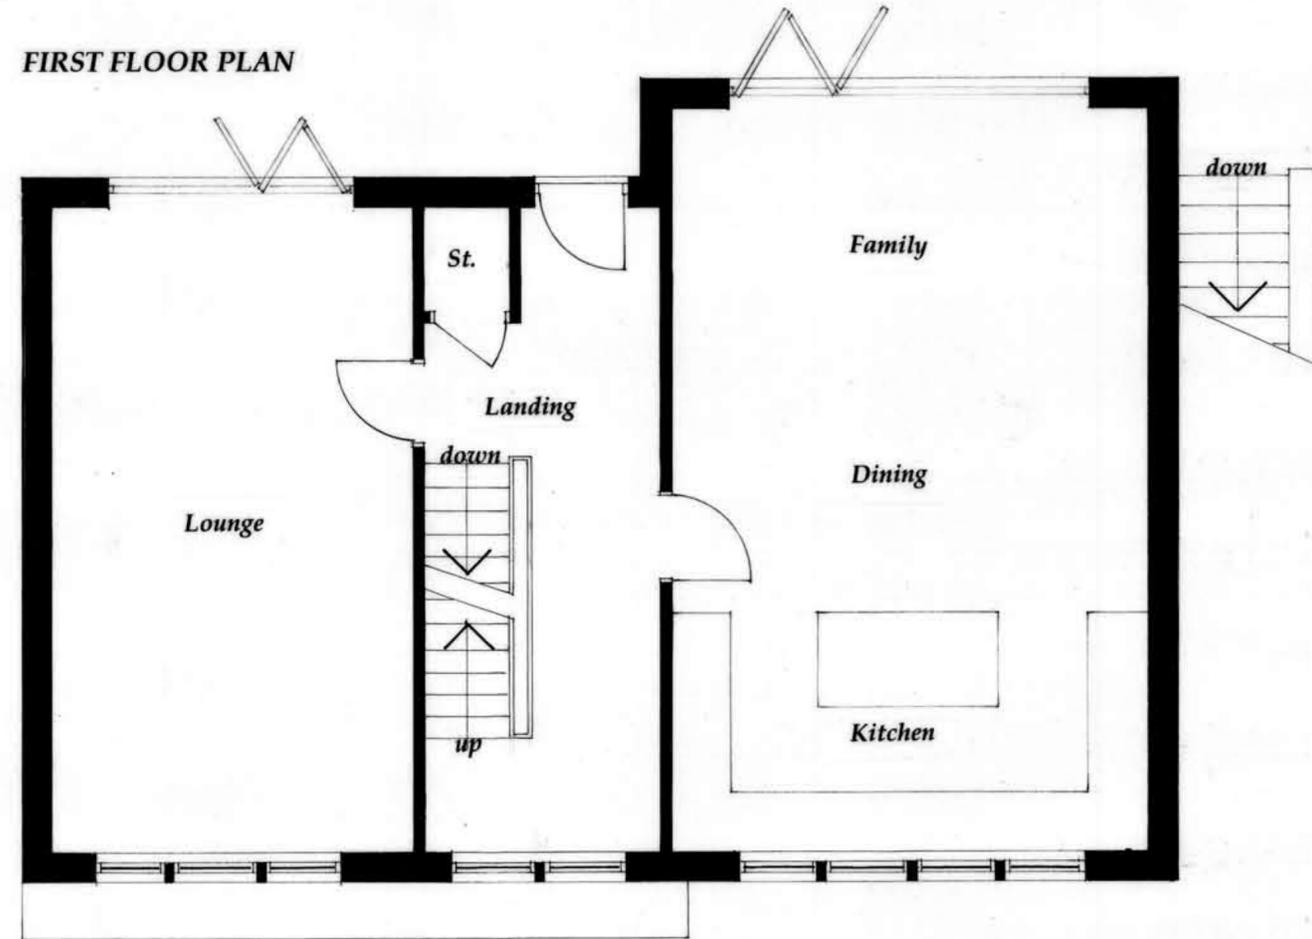

GROUND FLOOR PLAN

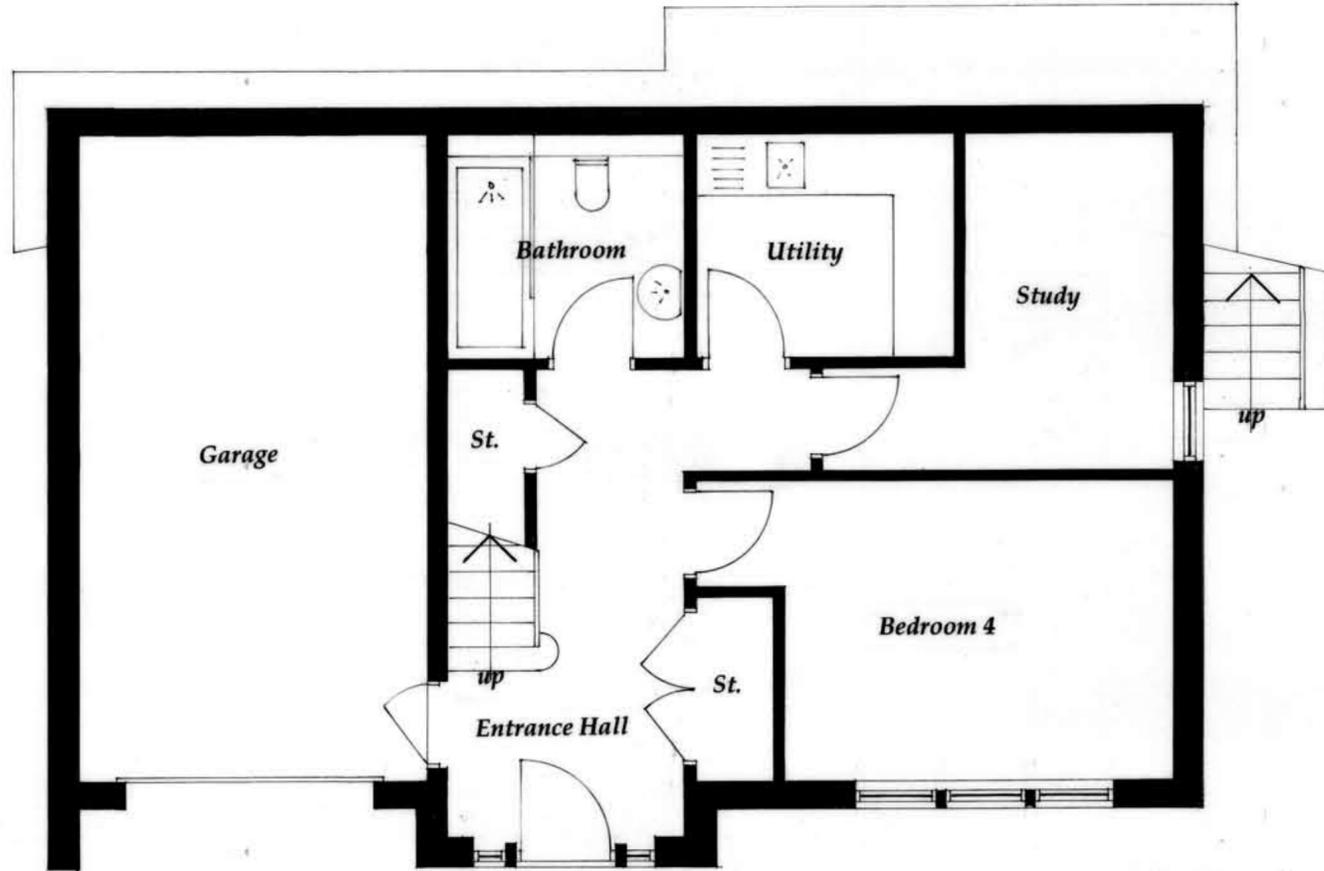

LOWER GROUND FLOOR PLAN