


Project: **Residential Development 11 Wood Street
Skelmesthorpe HD8 9BN**

Title: **Floor Plans House Type B**

Scale: **1:100 @ A3**

Date: **January 2024** Drwg No: **LD/243**

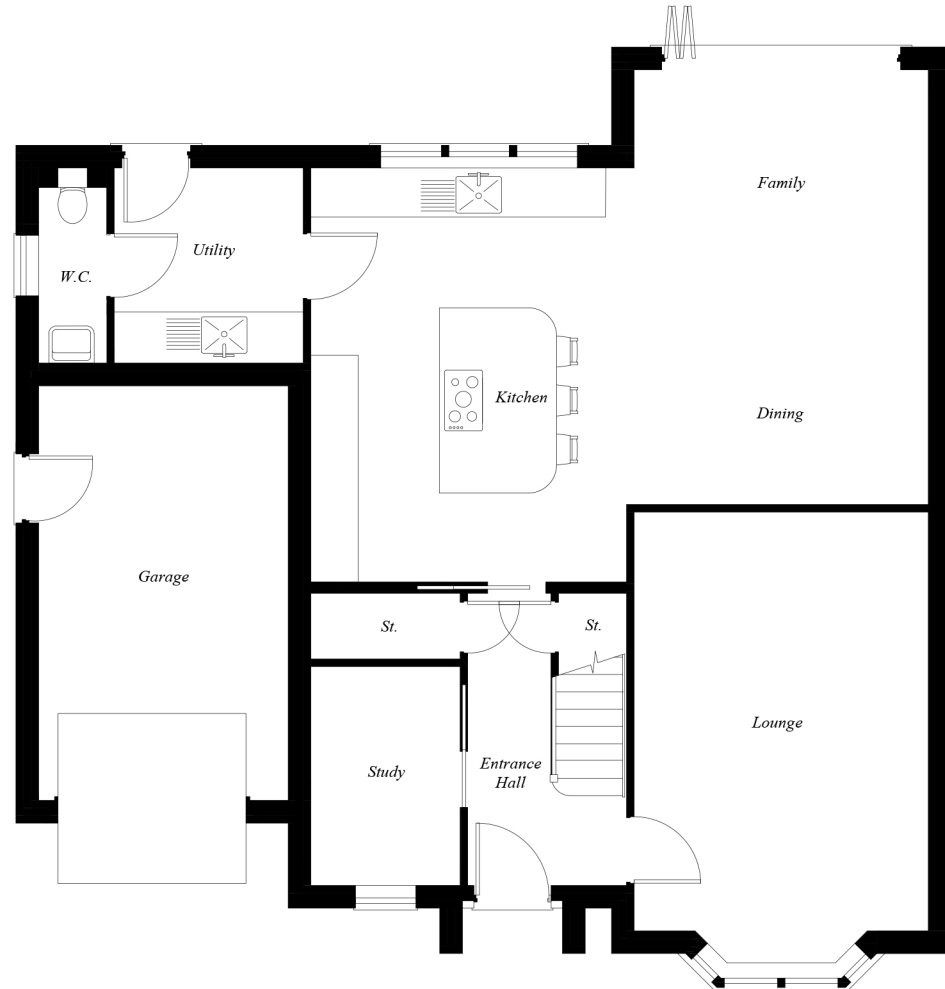

GROUND FLOOR PLAN



FIRST FLOOR PLAN